
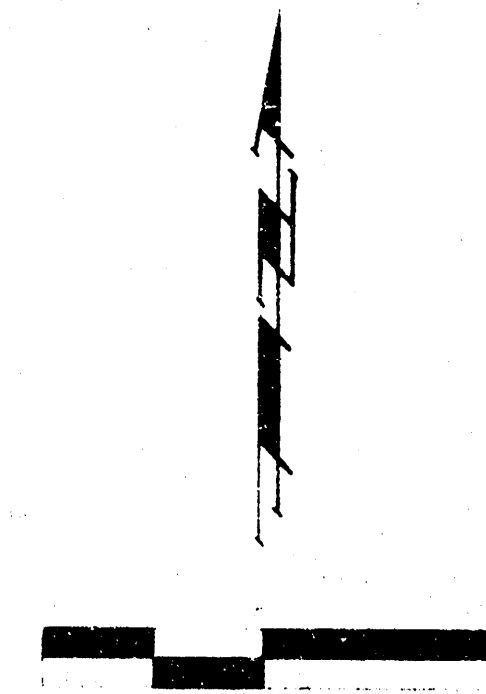


-To: Vickie

DRAINAGE PLAN

THREE ANGELS ADDITION

SEDGWICK COUNTY, KANSAS

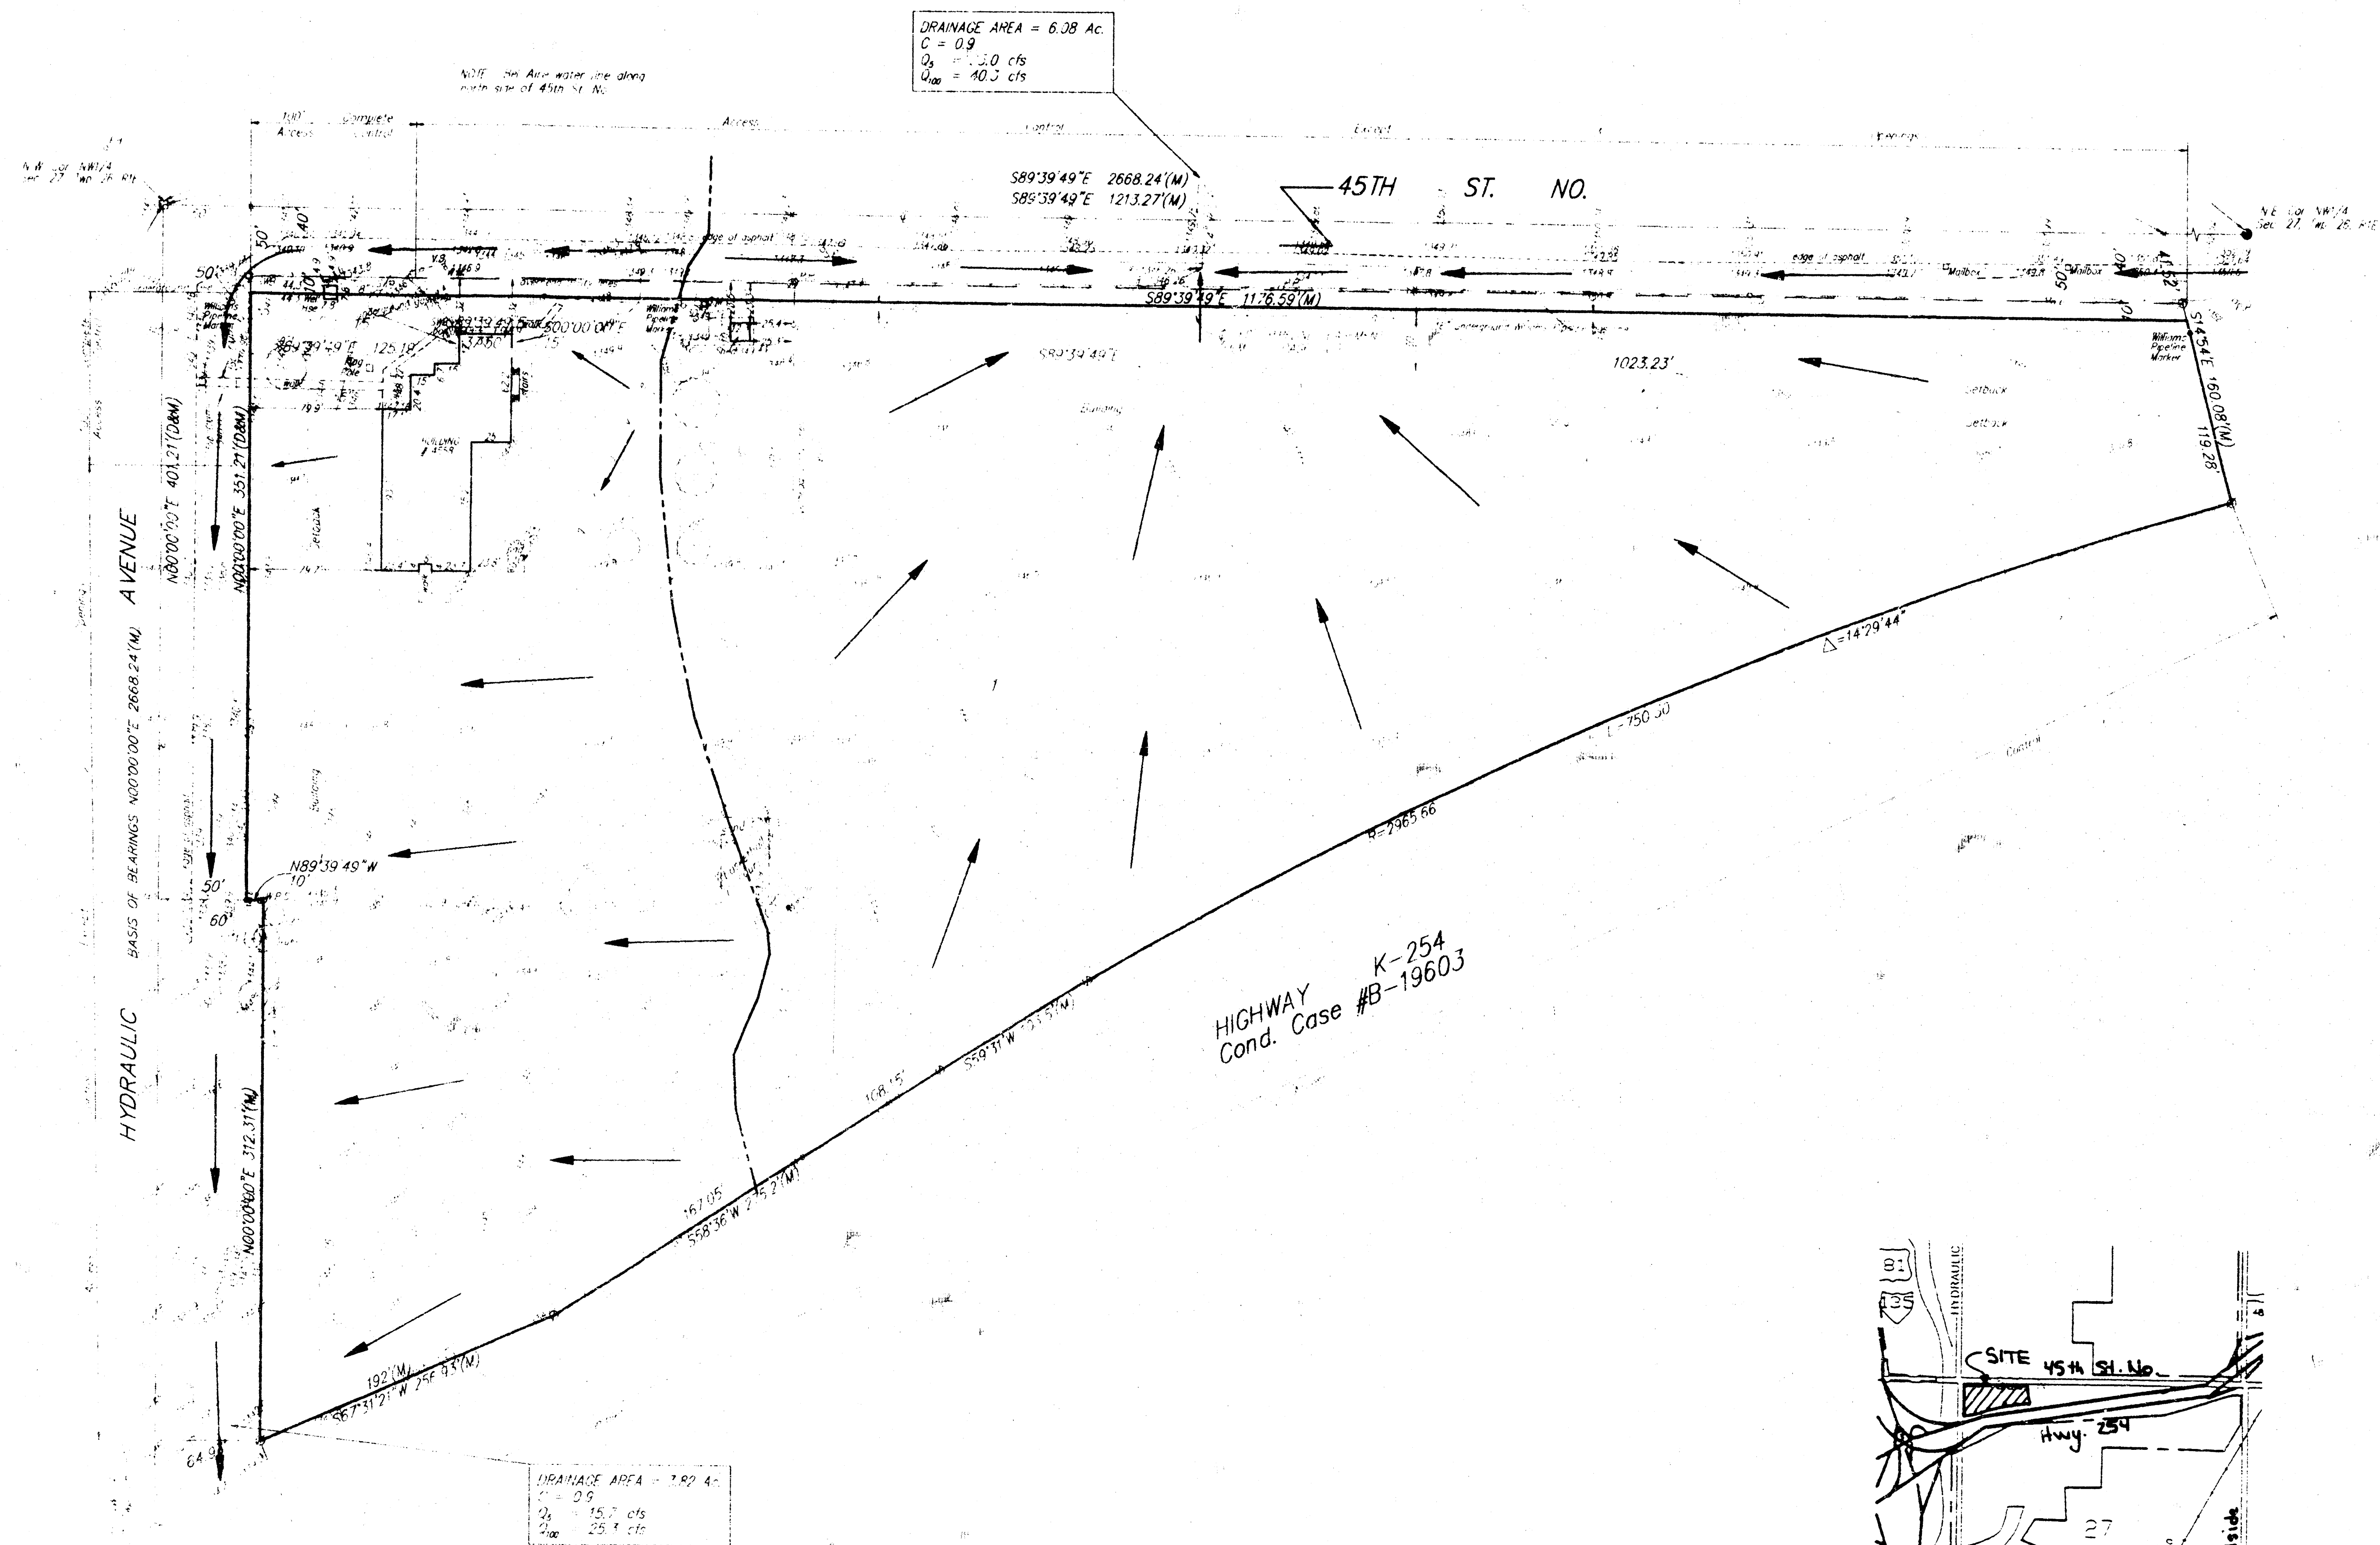

LEGEND


- ▣ = Rebar Found
- = 3/4" Fun found
- ▲ = Trimble Found
- = 1/2" Iron Found
- × = 1/2" Baughman Rebar Set
- x = P.K. Nail Set

- PP = Power Pole
- G.M. = Gas Meter
- WM = Water Meter
- Val = Valve Box
- WPS = Wichita Public Schools Independent Phone Line (Buried Curb Marker)
- WB box = Southwestern Bell Box
- MS Mkr = underground Gas marker

BENCH MARK
City of Wichita Disc on
east end of hubguard
200' E of the NW
corner of said NW 1/4
T15N R72E M5S

OWNER
Kansas-Nebraska Association of
Seventh Day Adventists, Inc.
Attn: Luminata Mackintosh
4559 N. Hydraulic
Wichita Kansas, 67214
(316) 832-1010

LEGAL
That part of the NW 1/4 of Sec. 21,
Twp. 26-S, R-1-E of the 6th PM
Sedgewick County, Kansas, lying North
and West of the Highway right-of-way
as condemned in District Court Case #912603

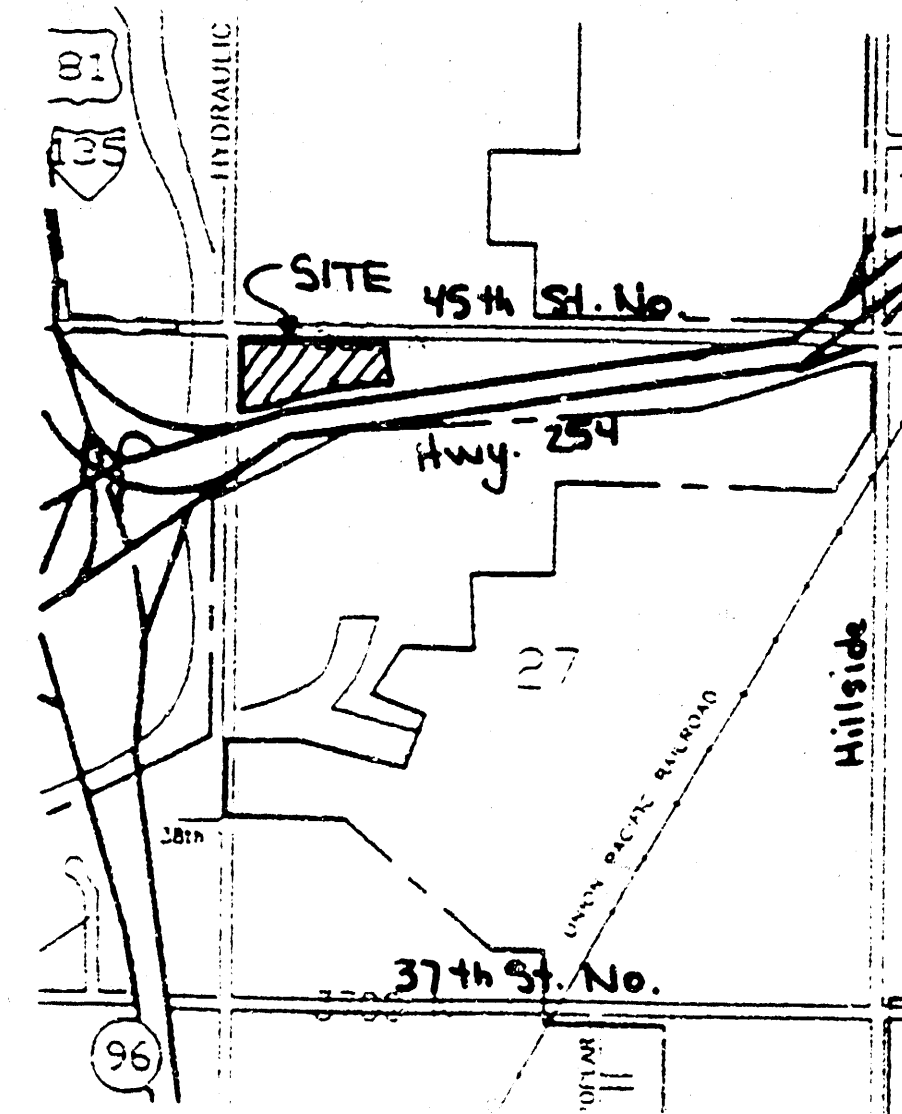

VICINITY MAP



RAUGHMAN COMPANY P.A.
ENGINEERING, SURVEYING, & PLANNING