



Towne Parc 3rd Addⁿ

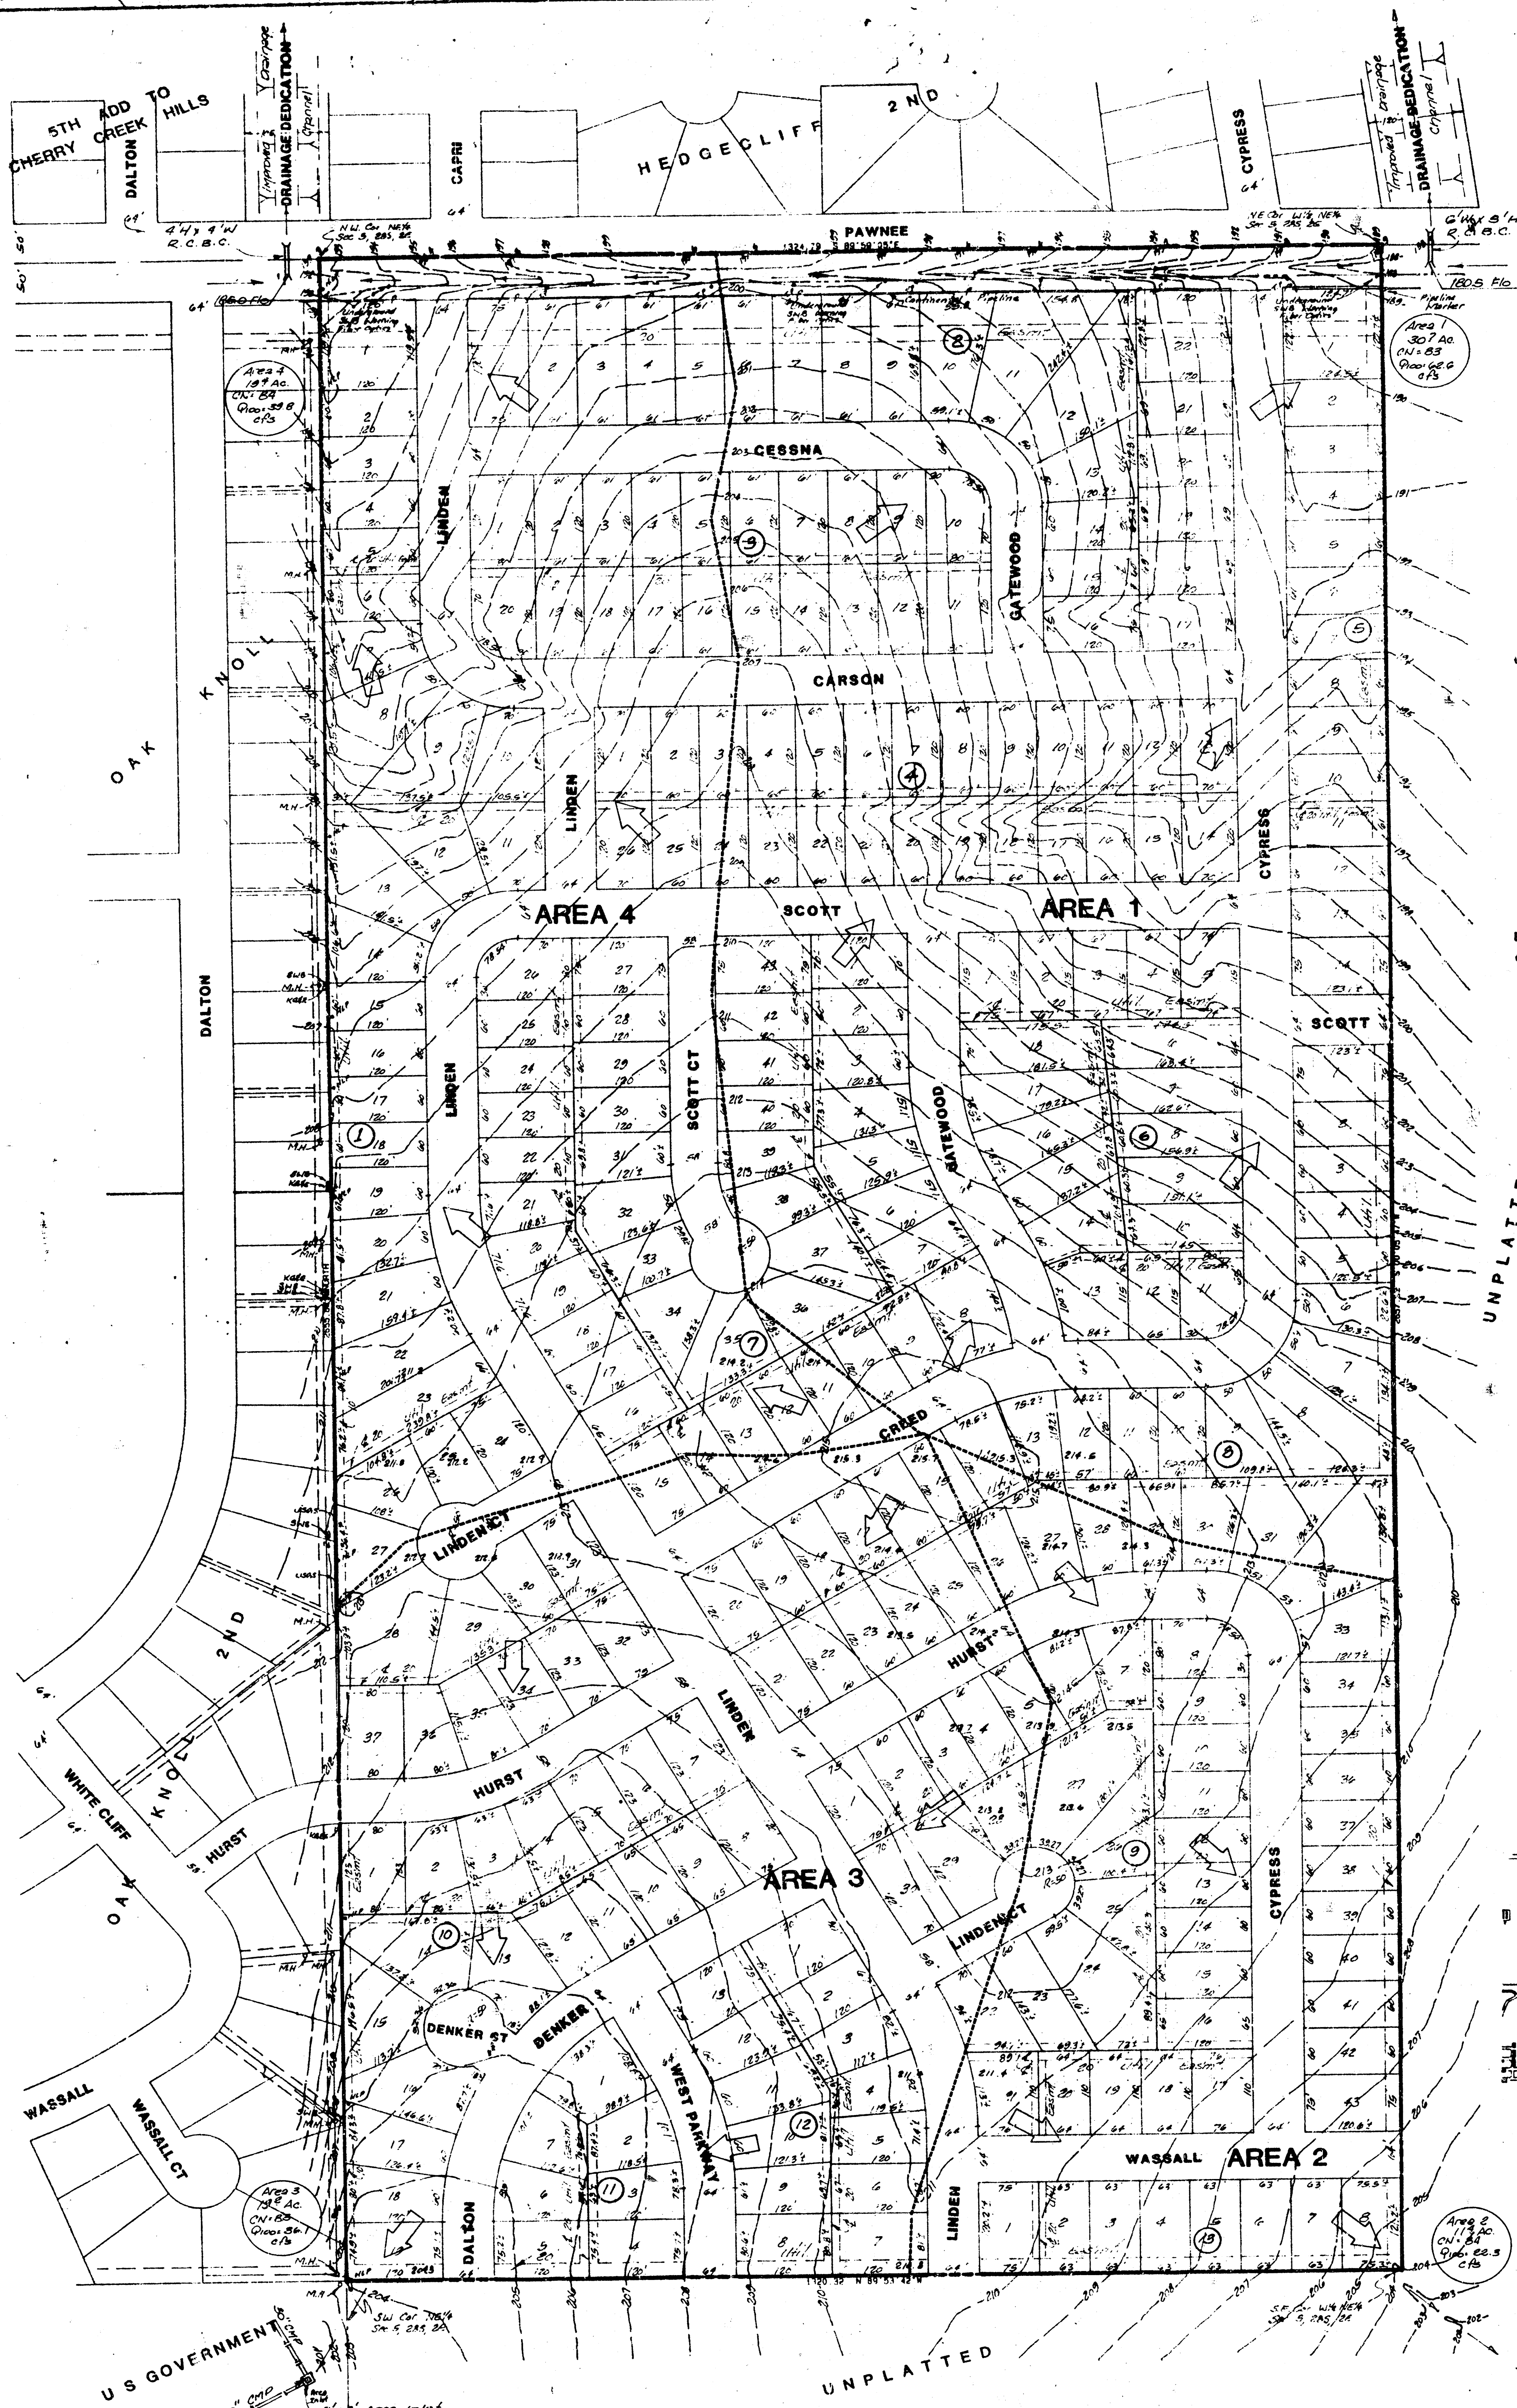

N
1" = 100'
ELEV = CITY DATUM
MAY 1987

BENCH MARK:
CITY STD DISC 48" S & 2" E OF
N.W. COR OF NE1/4 S.28-S, R-2-E
ELEV = 102.205 CITY DATUM

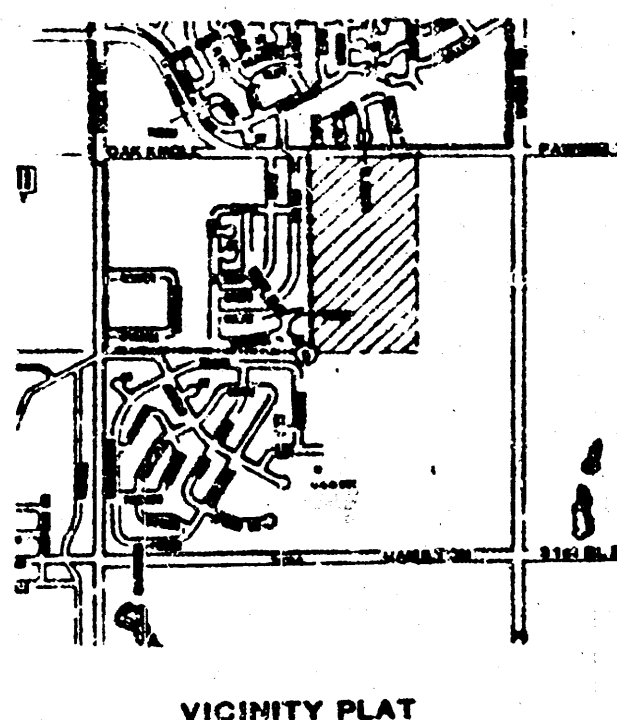

PRELIMINARY PLAT

TOWNE PARC ADDITION

THE W1/2 OF THE NE1/4 OF SEC 5, TWP 28-S, R-2-E,
SEDGWICK COUNTY, KANSAS

BERNARD NOVICK

MAP 1
EXISTING DRAINAGE

BAUGHMAN COMPANY, P.A.
SURVEYING & ENGINEERING
316/262-7271 • 315 ELLIS • WICHITA, KANSAS 67211