



(P) = PLATTED
(M) = MEASURED
(D) = DESCRIBED
(C) = CALCULATED
(C-D) = CALCULATED PER
DESCRIBED INFO.

NOTE:
Proposed top of foundation elevations
are shown on plans.
Contractor to set finish floor elevation.

All street elevations shown on plans
are for top of curb (full height).

View-out elevations are denoted as
XX.X V.O.

CONTOUR INTERVAL = 2 FT.

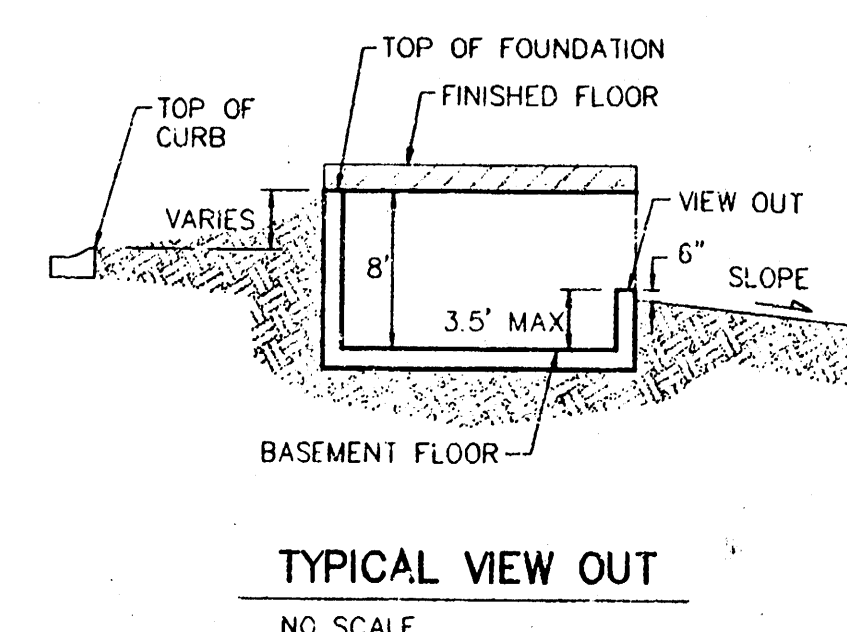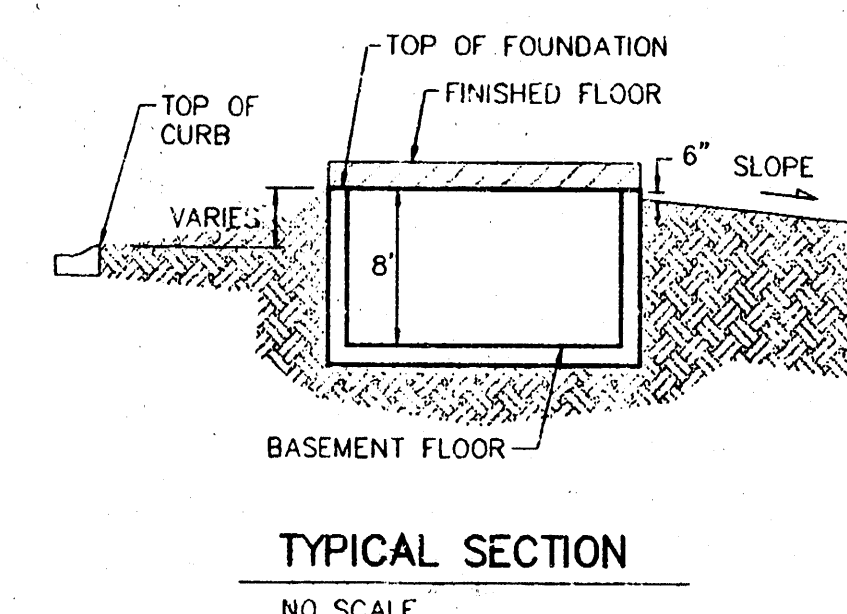

BAUGHMAN COMPANY P.A.
ENGINEERING, SURVEYING, & PLANNING

PROJECT NUMBER

SHEET
1

DESIGN NEW	DRAWN	APPROVED	DATE 4-2-99	SCALE NOTED
---------------	-------	----------	----------------	----------------

25