


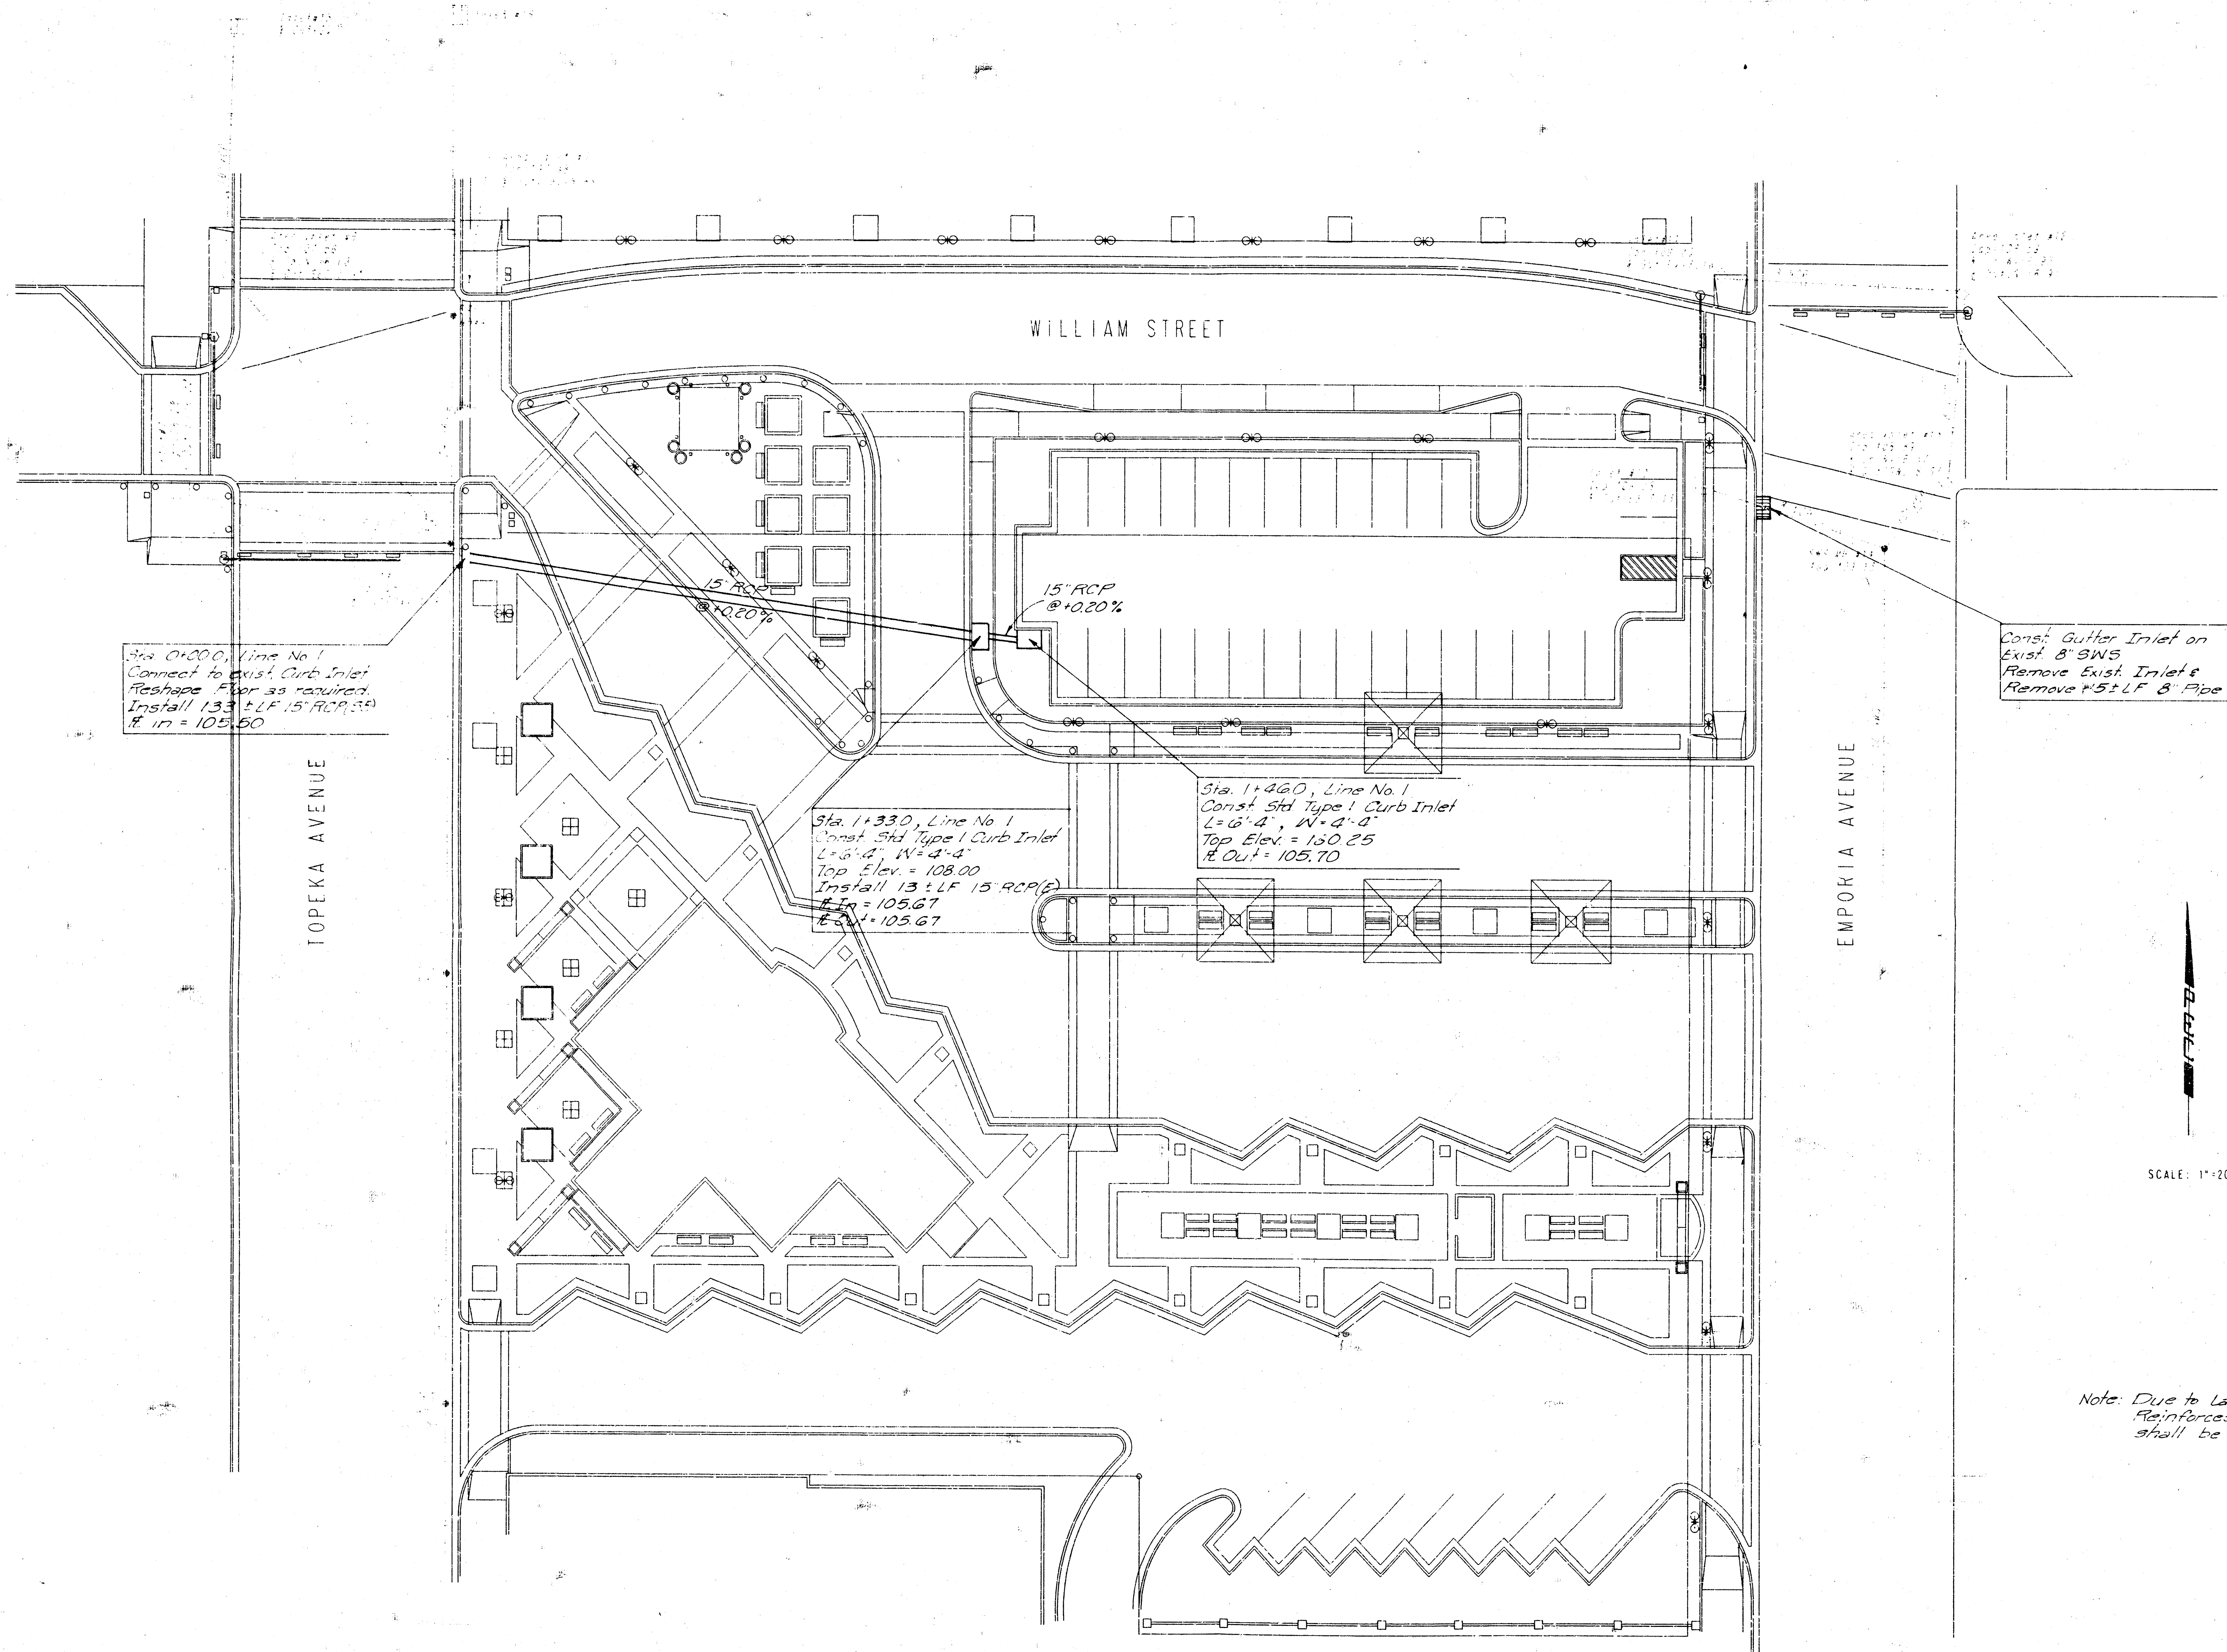

STORM WATER SEWER PLAN

Wilson & Darnell Associates, P.A.
REGISTERED PROFESSIONAL ENGINEERS
 128 North Gate - Wichita, Kansas 67208 - 36 - 681 2079

prints issued

10 JULY 1994 D.L.A.

WDA # 89057

METROPOLITAN
TRANSIT AUTHORITY
TRANSIT CENTER
TOPEKA @ WILLIAM STREET
WICHITA, KANSAS

drawn by _____ checked by _____

sheet no.
C5