


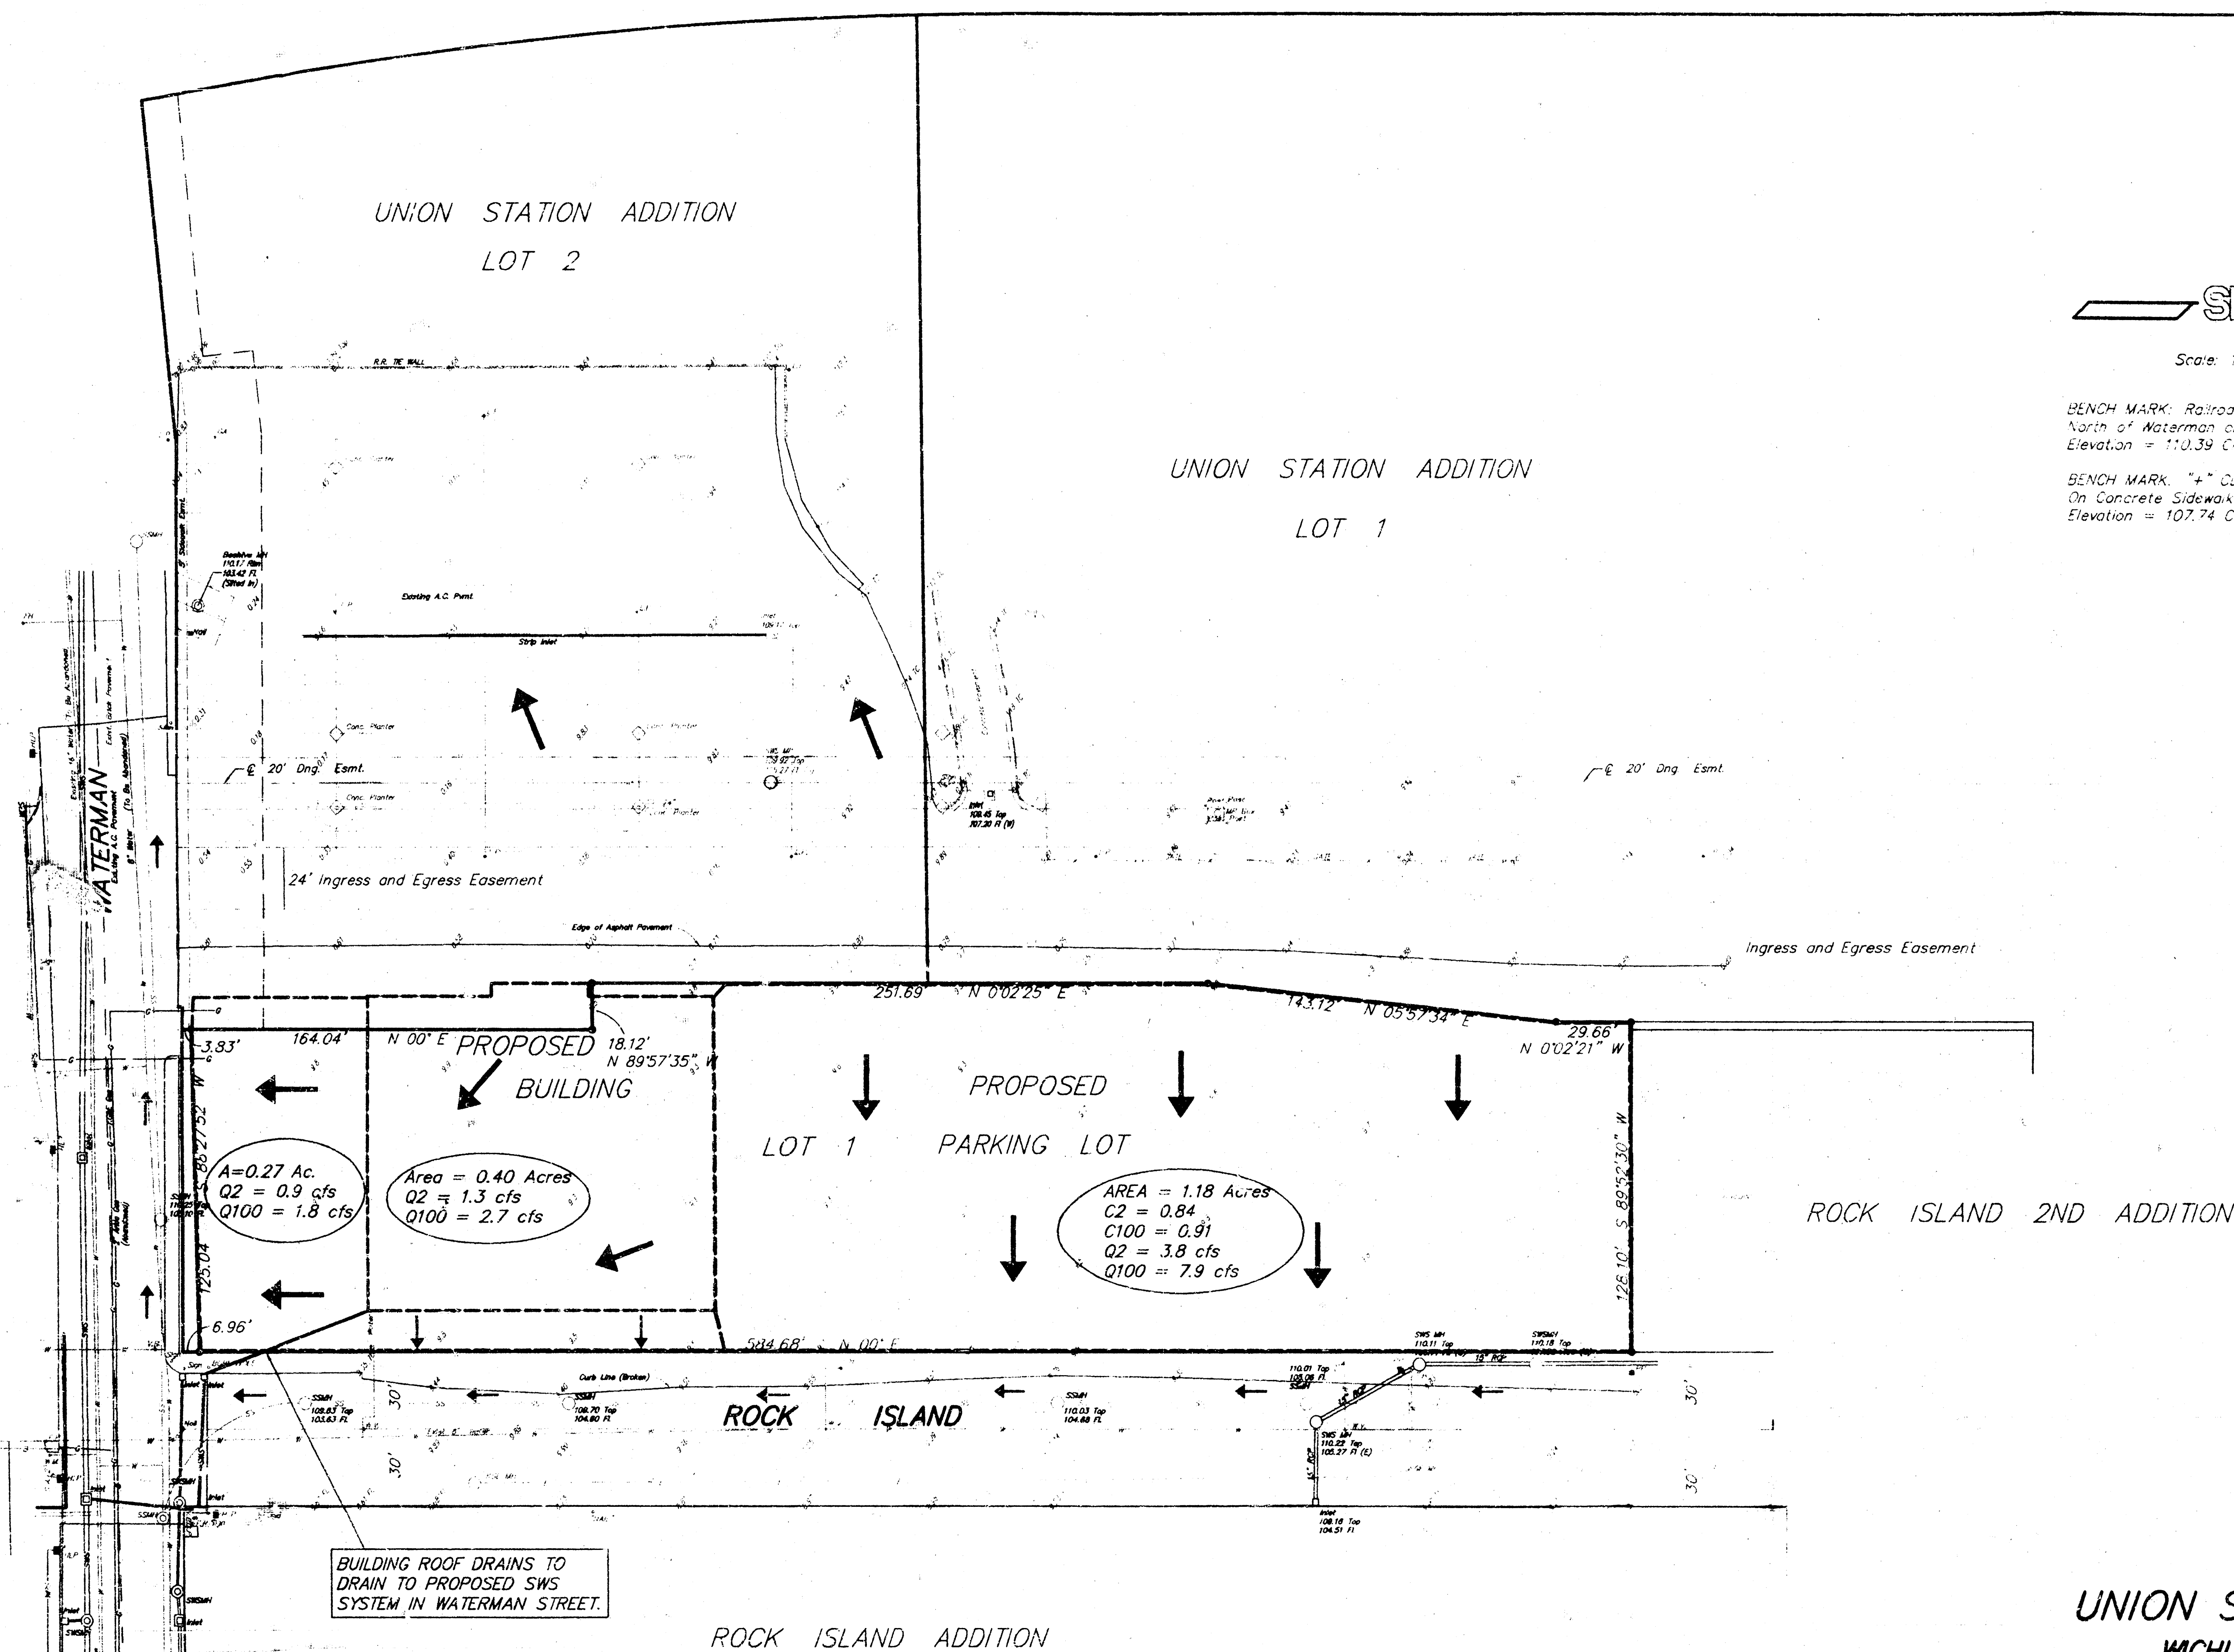

**DRAINAGE PLAN**  
**UNION STATION SECOND ADDITION**  
**WICHITA, SEDGWICK COUNTY, KANSAS**

Part of Lot 5 and all of Lots 39 through 37 on Rock Island Avenue, in Rock Island Addition to Wichita, Sedgwick County, Kansas, and a tract in the SW 1/4 of Section 21, Twp. 27-S, R-1-E of the 6th P.M., Sedgwick County, Kansas.

CITY OF WICHITA, KANSAS

1-3-94

**SRB**  
SAVOY, RUGGLES & BOHM, P.A.  
ENGINEERING & SURVEYING