


VAUTRAVERS ADDITION

WICHITA, SEDGWICK COUNTY, KANSAS

DRAINAGE PLAN

Sanitary Sewer: M-140

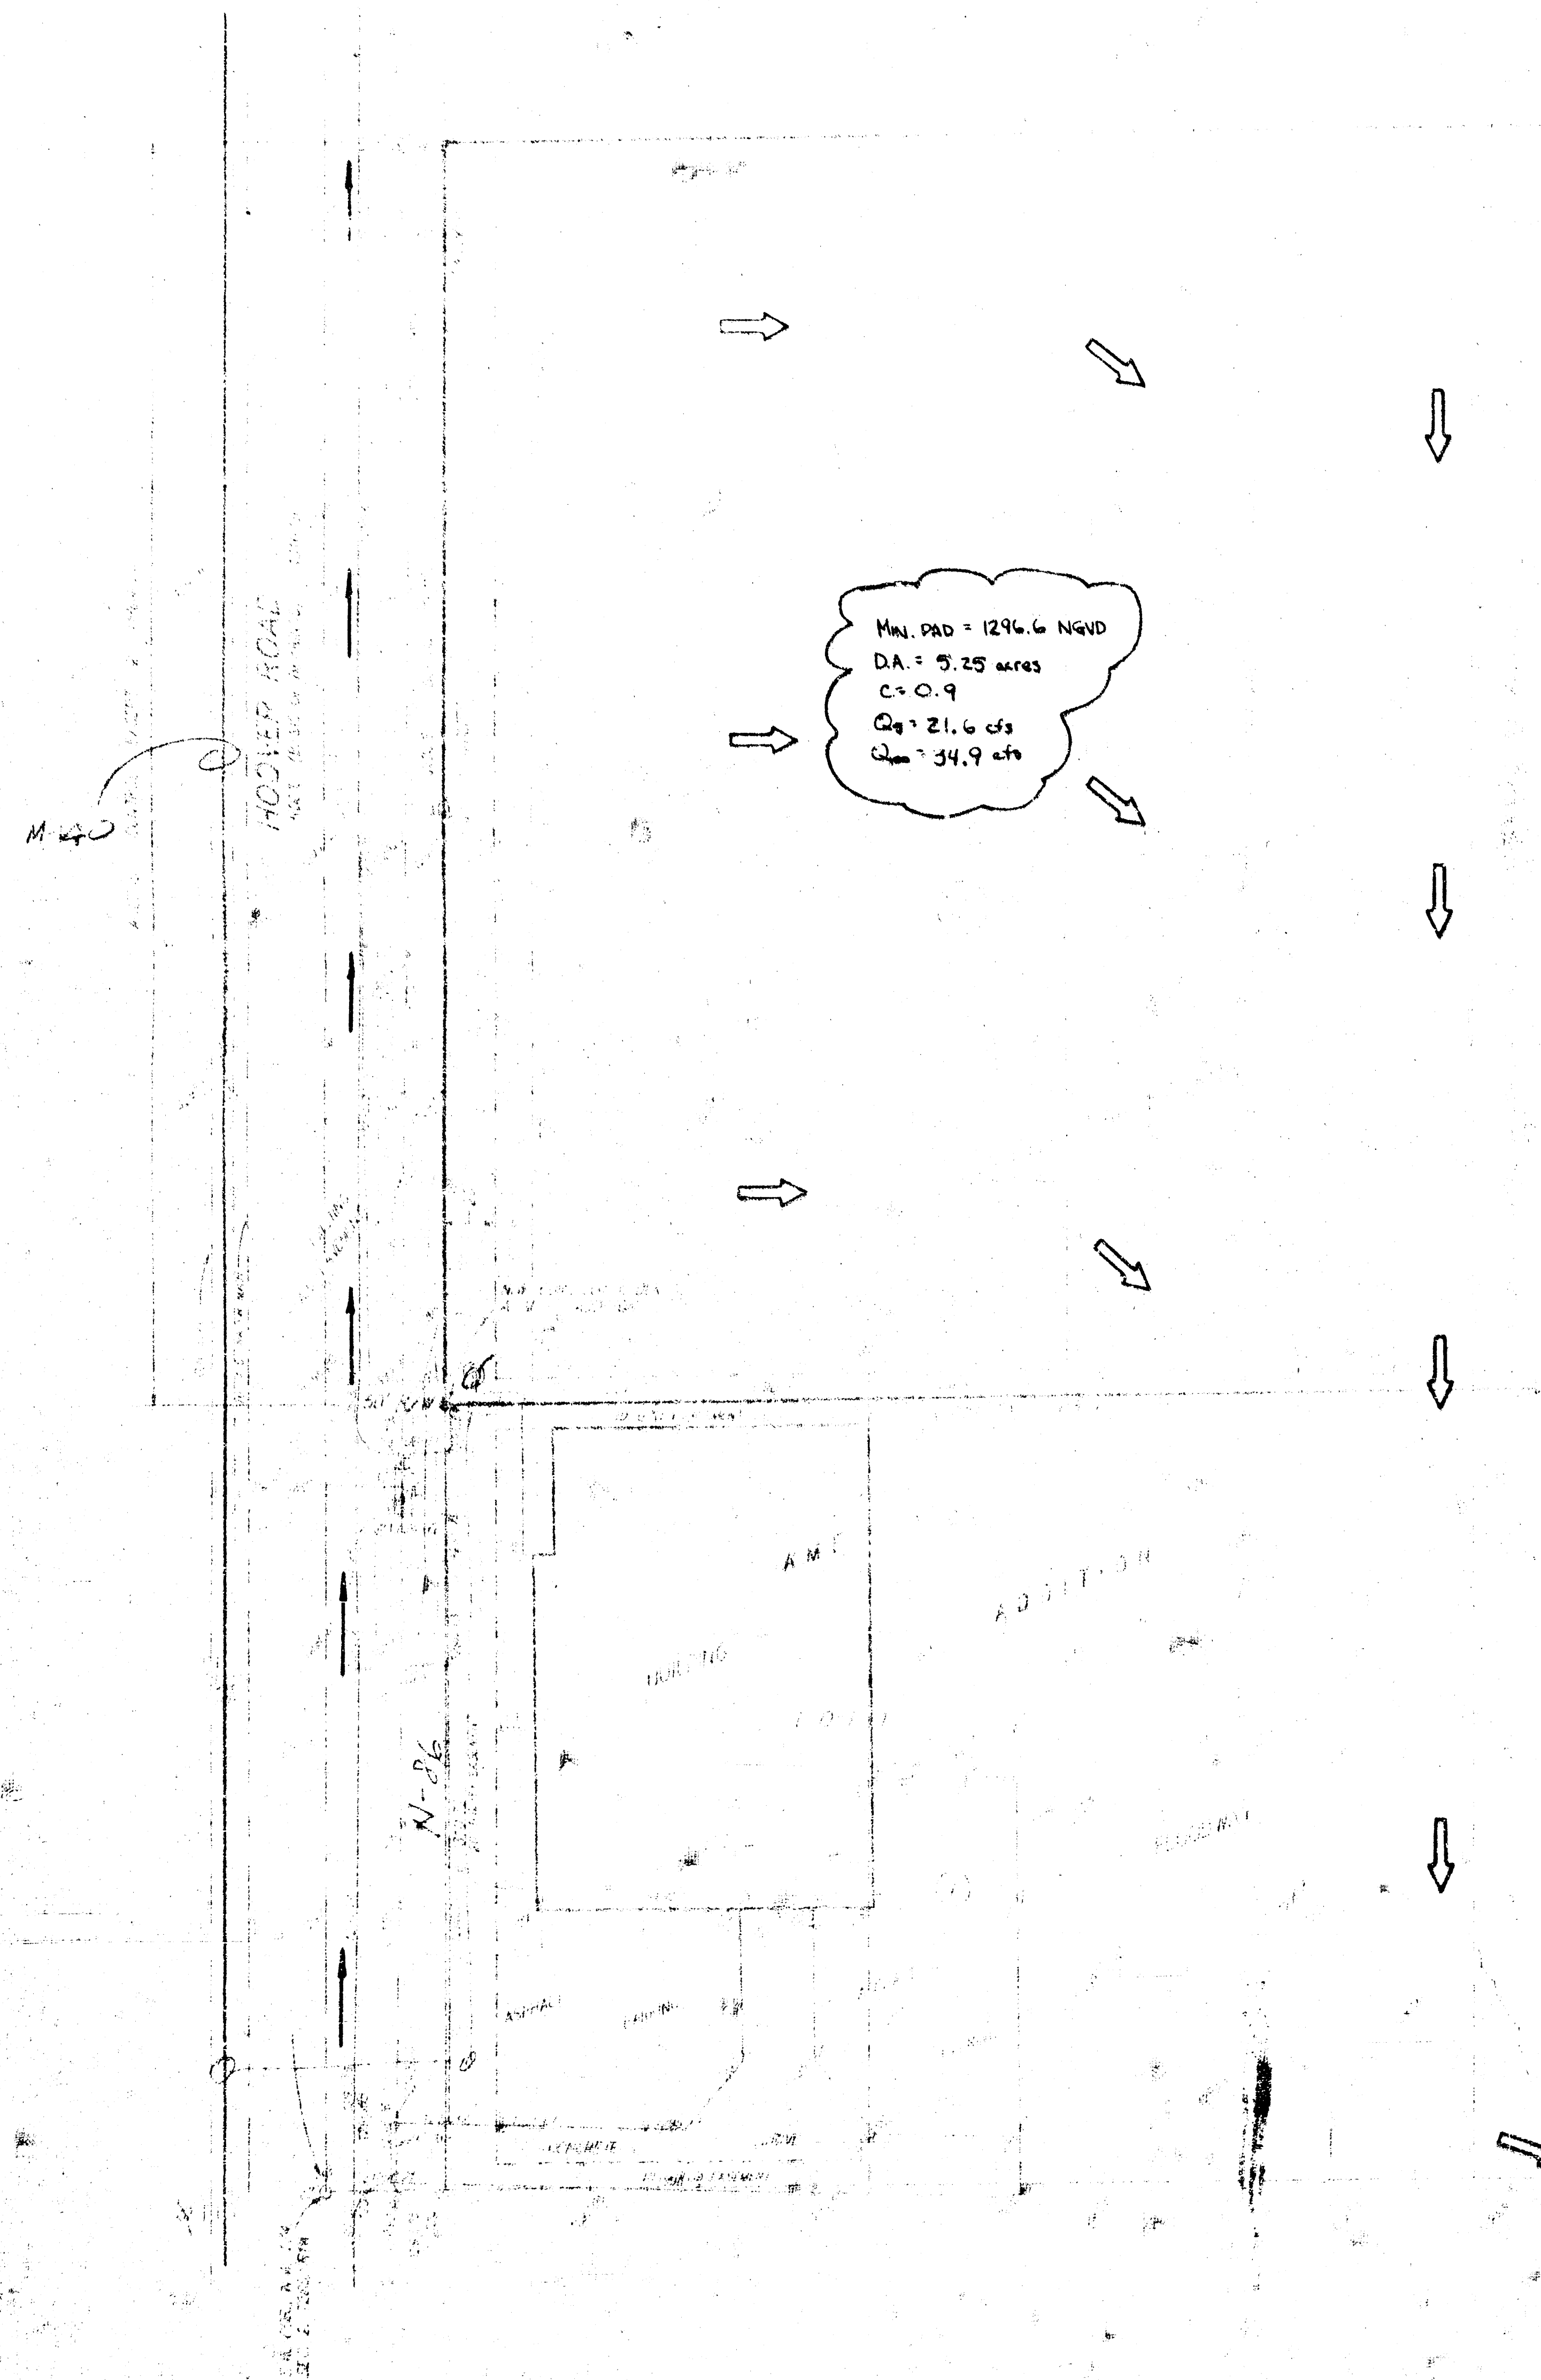

18 OCT 1994

WICHITA, KANSAS
SEDGWICK COUNTY
ENGINEER