


DRAINAGE PLAN
VILLAGE SQUARE ADDITION
WICHITA, SEDGWICK COUNTY, KANSAS

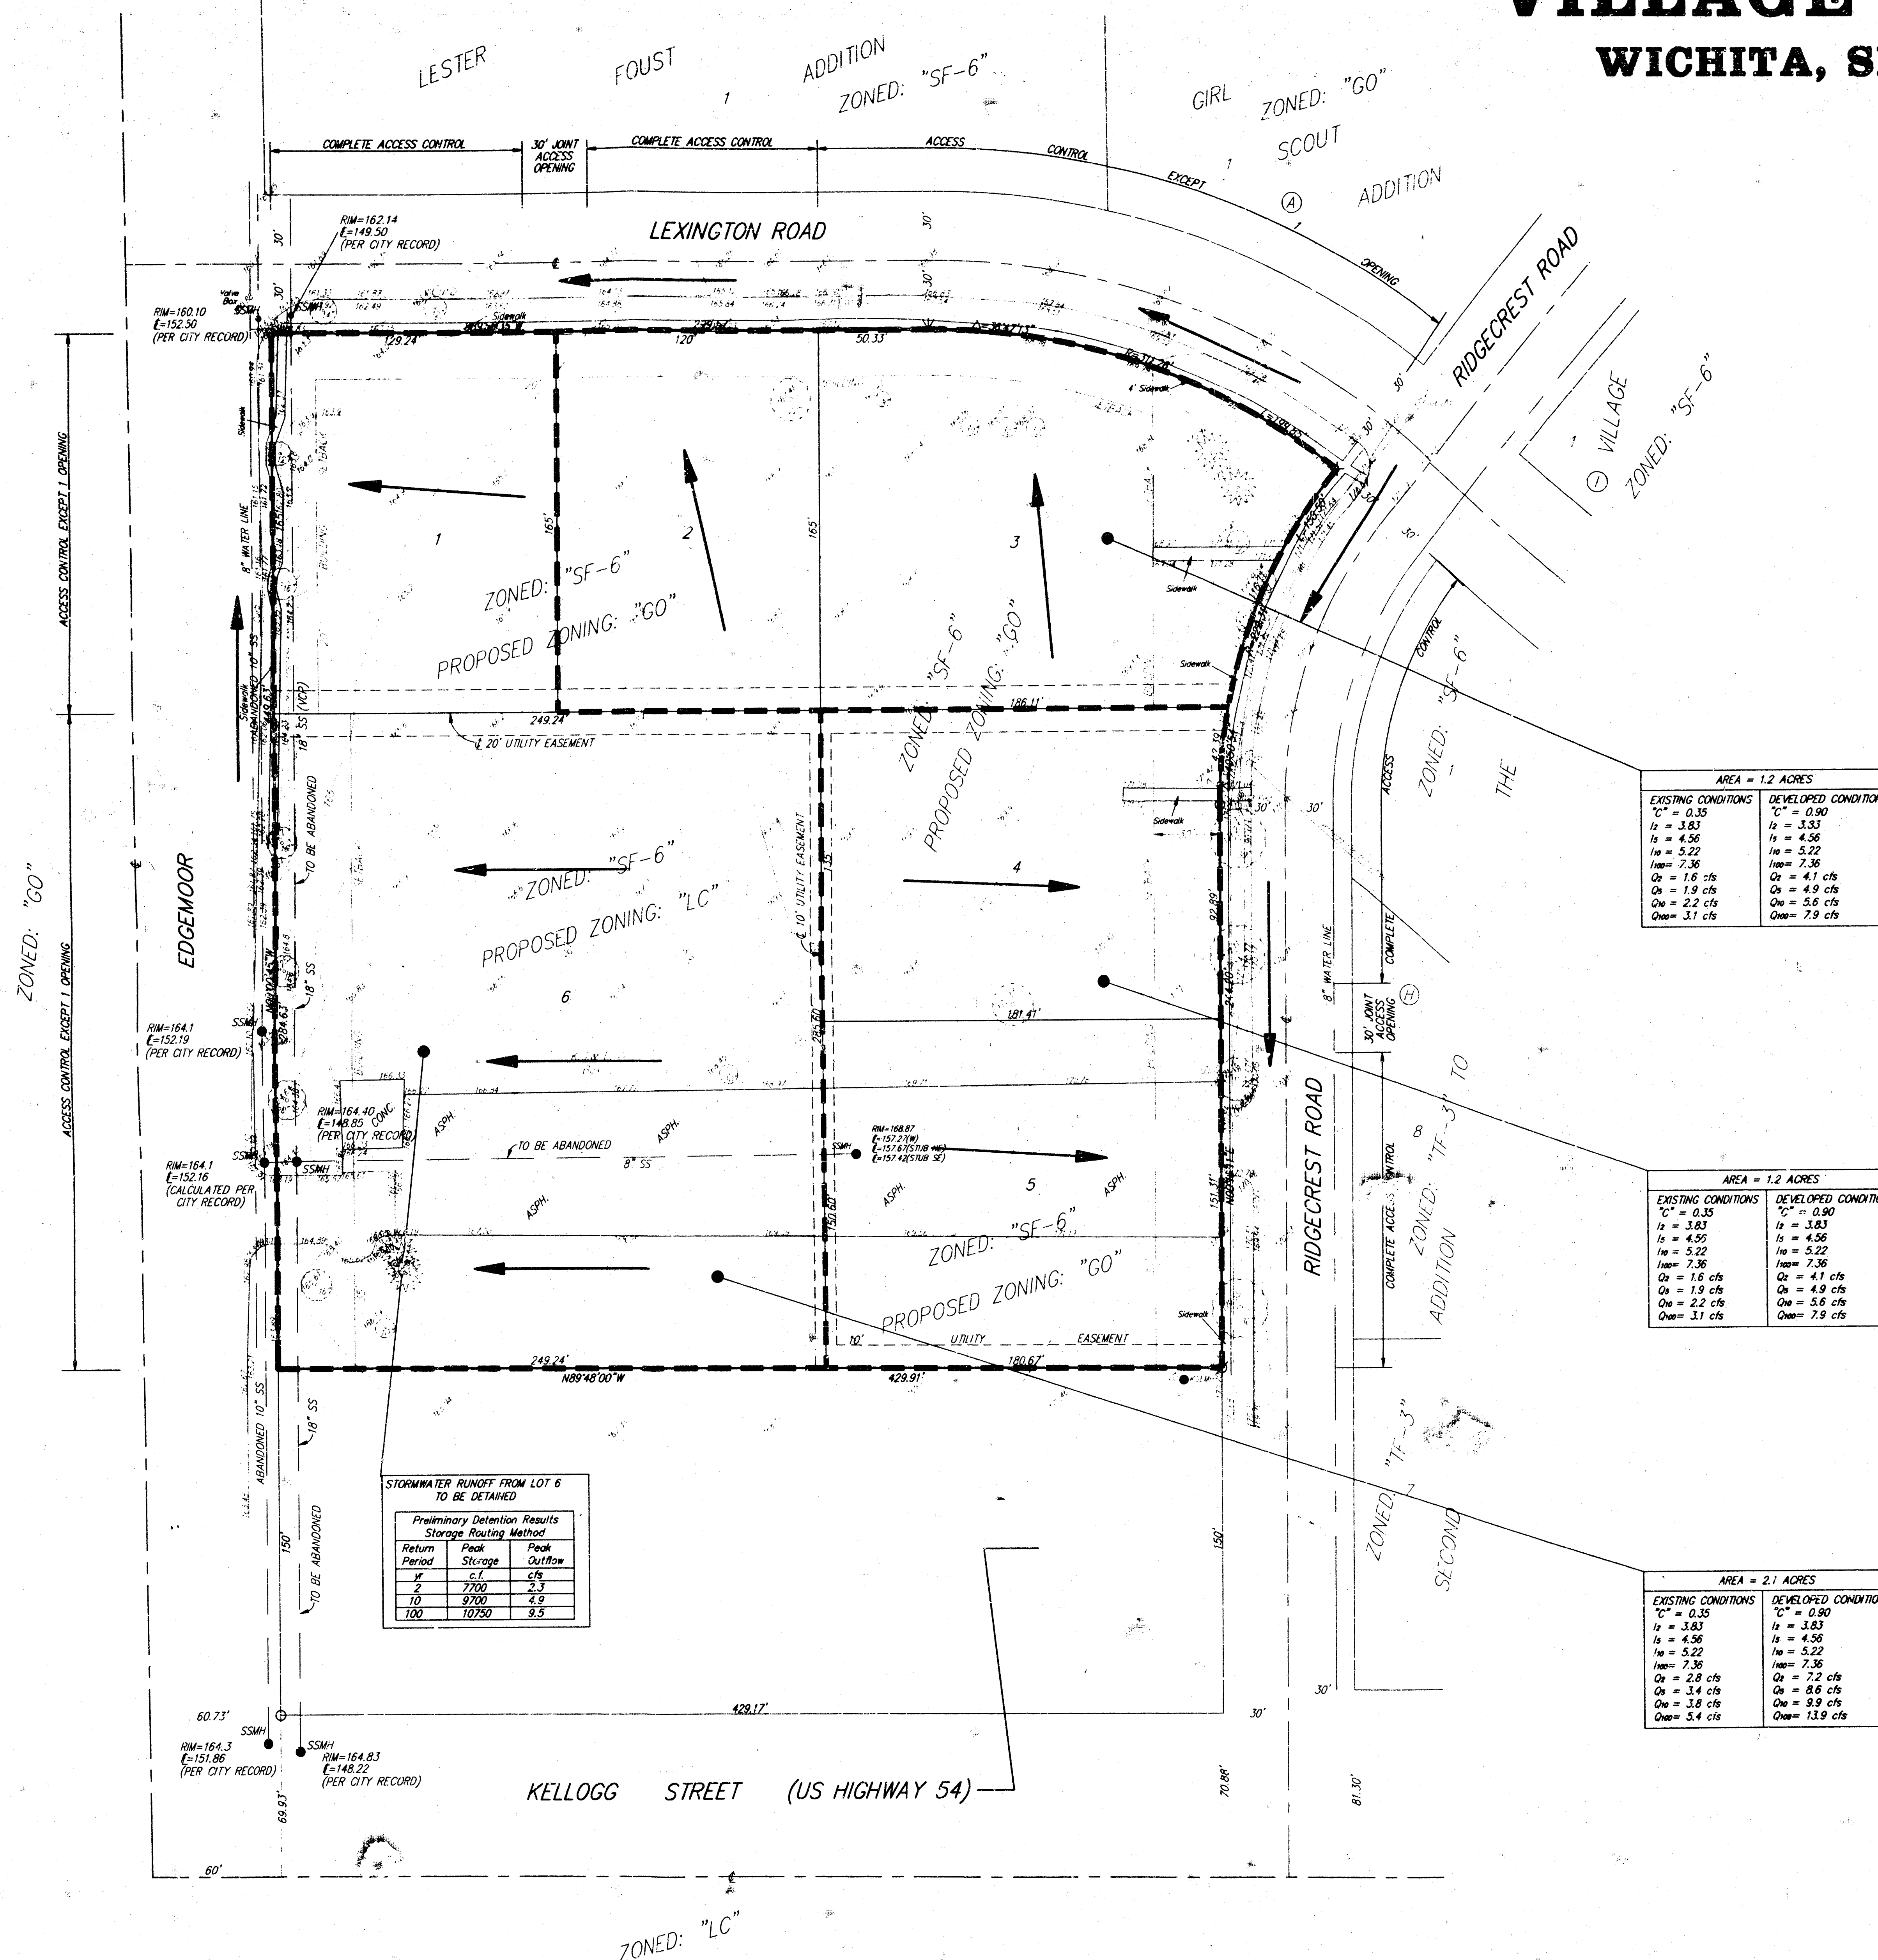

LEGEND

- FH = FIRE HYDRANT
- GUY = GUY ANCHOR
- LP = LIGHT POLE
- P = PINE TREE
- PP = POWER POLE
- SSMH = SANITARY SEWER MANHOLE
- SBD Ped = SOUTHWESTERN BELL PEDESTAL
- T = TREE
- KGMH = K G & E MANHOLE
- #4 REBAR W/ "BAUGHMAN" CAP (FOUND)
- Ø = 1/2" PEC IRON (FOUND)
- X = CROSS FOUND
- = 3/4" IRON (FOUND)

LEGAL DESCRIPTION


RESERVE "D", BLOCK G, SECOND ADDITION TO THE VILLAGE, AN ADDITION TO WICHITA, SEDGWICK COUNTY, KANSAS, EXCEPT THE SOUTH 150 FEET THEREOF.

OWNER

THE LUTHERAN CHURCH - MISSOURI SYNOD
ATTN: ELMER KARSTENSEN
2318 SW 10TH STREET
TOPEKA, KANSAS 66604-3927

BENCHMARK

SQUARE CUT TOP OF CURB IN THE MIDDLE OF SE CURB.
RETURN AT EDGEWOOD AND LEXINGTON, FIVE FEET, MORE
OR LESS, EAST OF BACK OF WALK SOUTH.

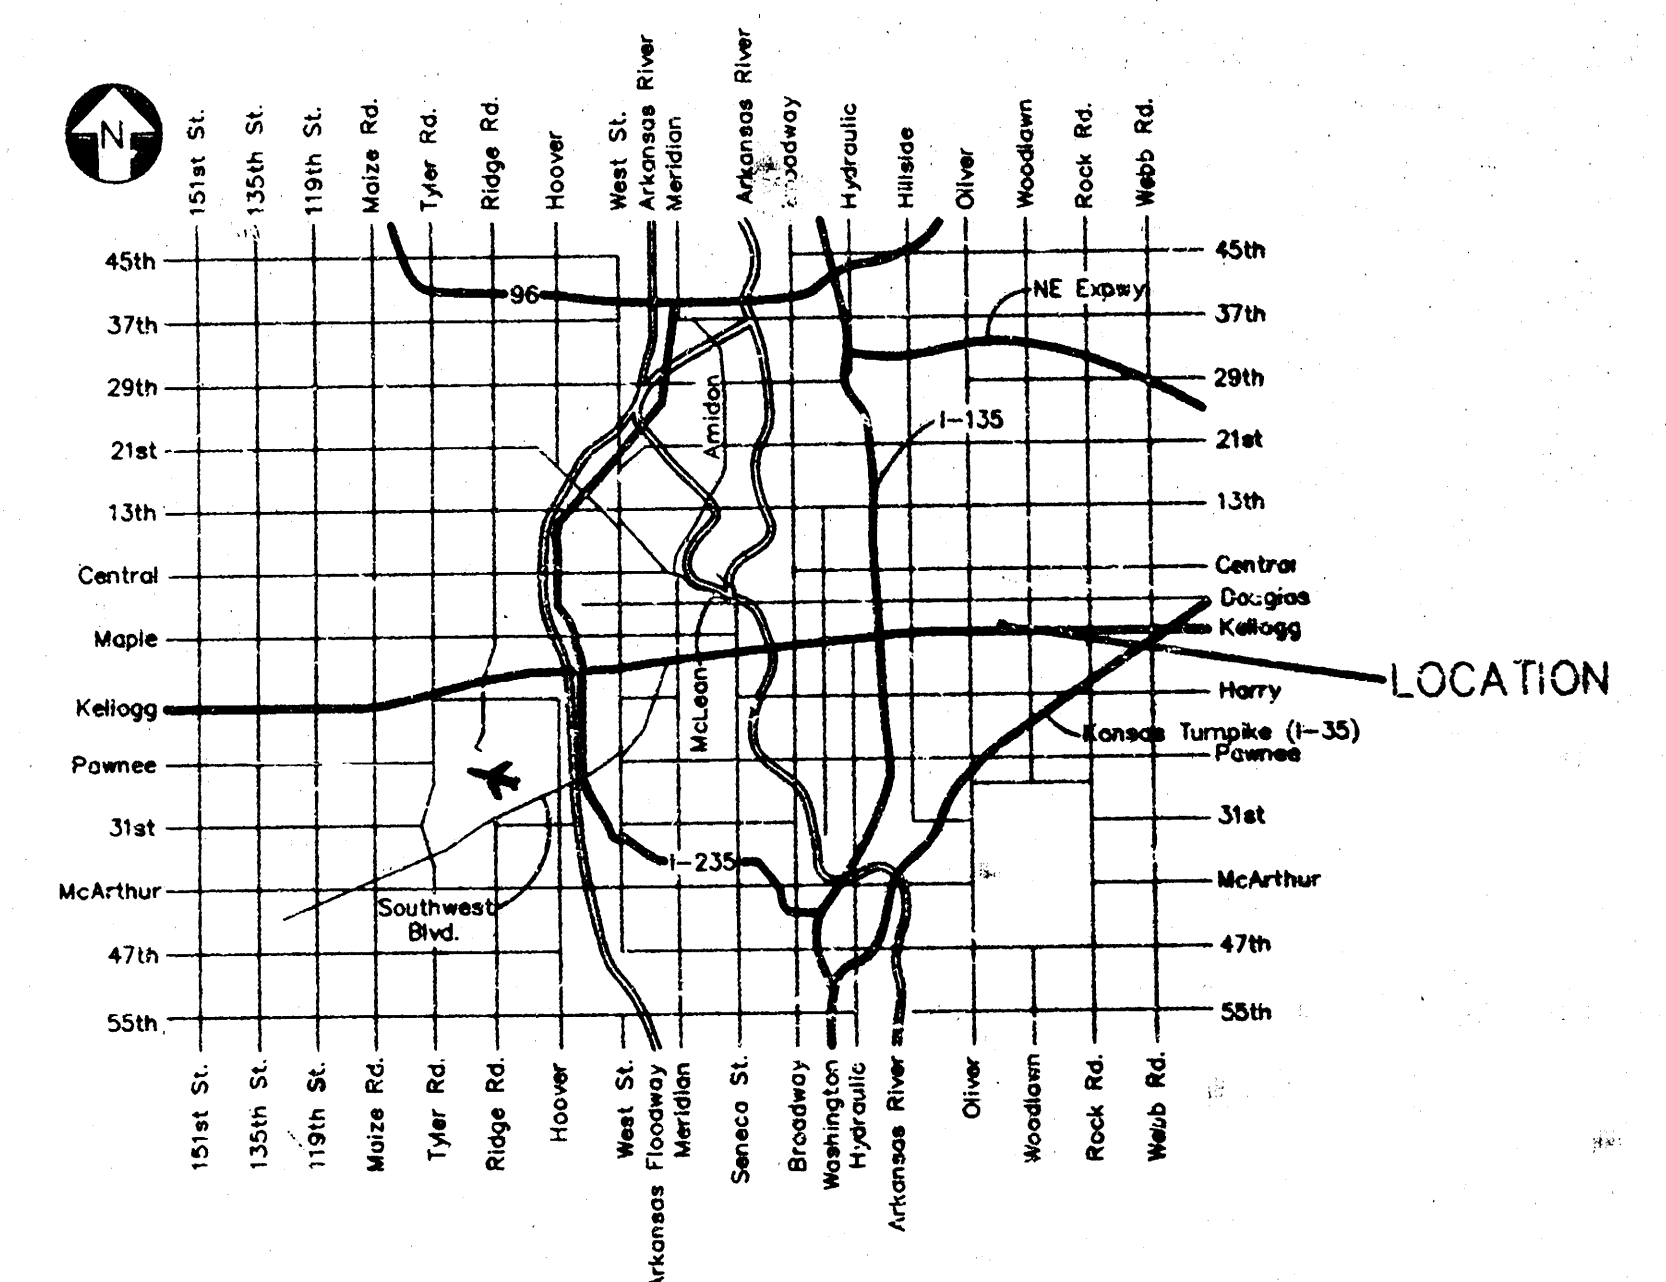

VICINITY MAP

October 29, 1997

BAUGHMAN COMPANY P. A.
ENGINEERING, SURVEYING, & PLANNING
(316)-262-7271 • 315 ELLIS • WICHITA, KANSAS 67211
P. WYNN (DRAFTER) 298.100.000-000