


VOLLMER SUBDIVISION
IN WALNUT GROVE
(Drainage)

TERRA TECH
LAND SURVEYING INC.

2445 West County
Berkeley, Kansas 67004-3627
316-267-0744 / 267-2348

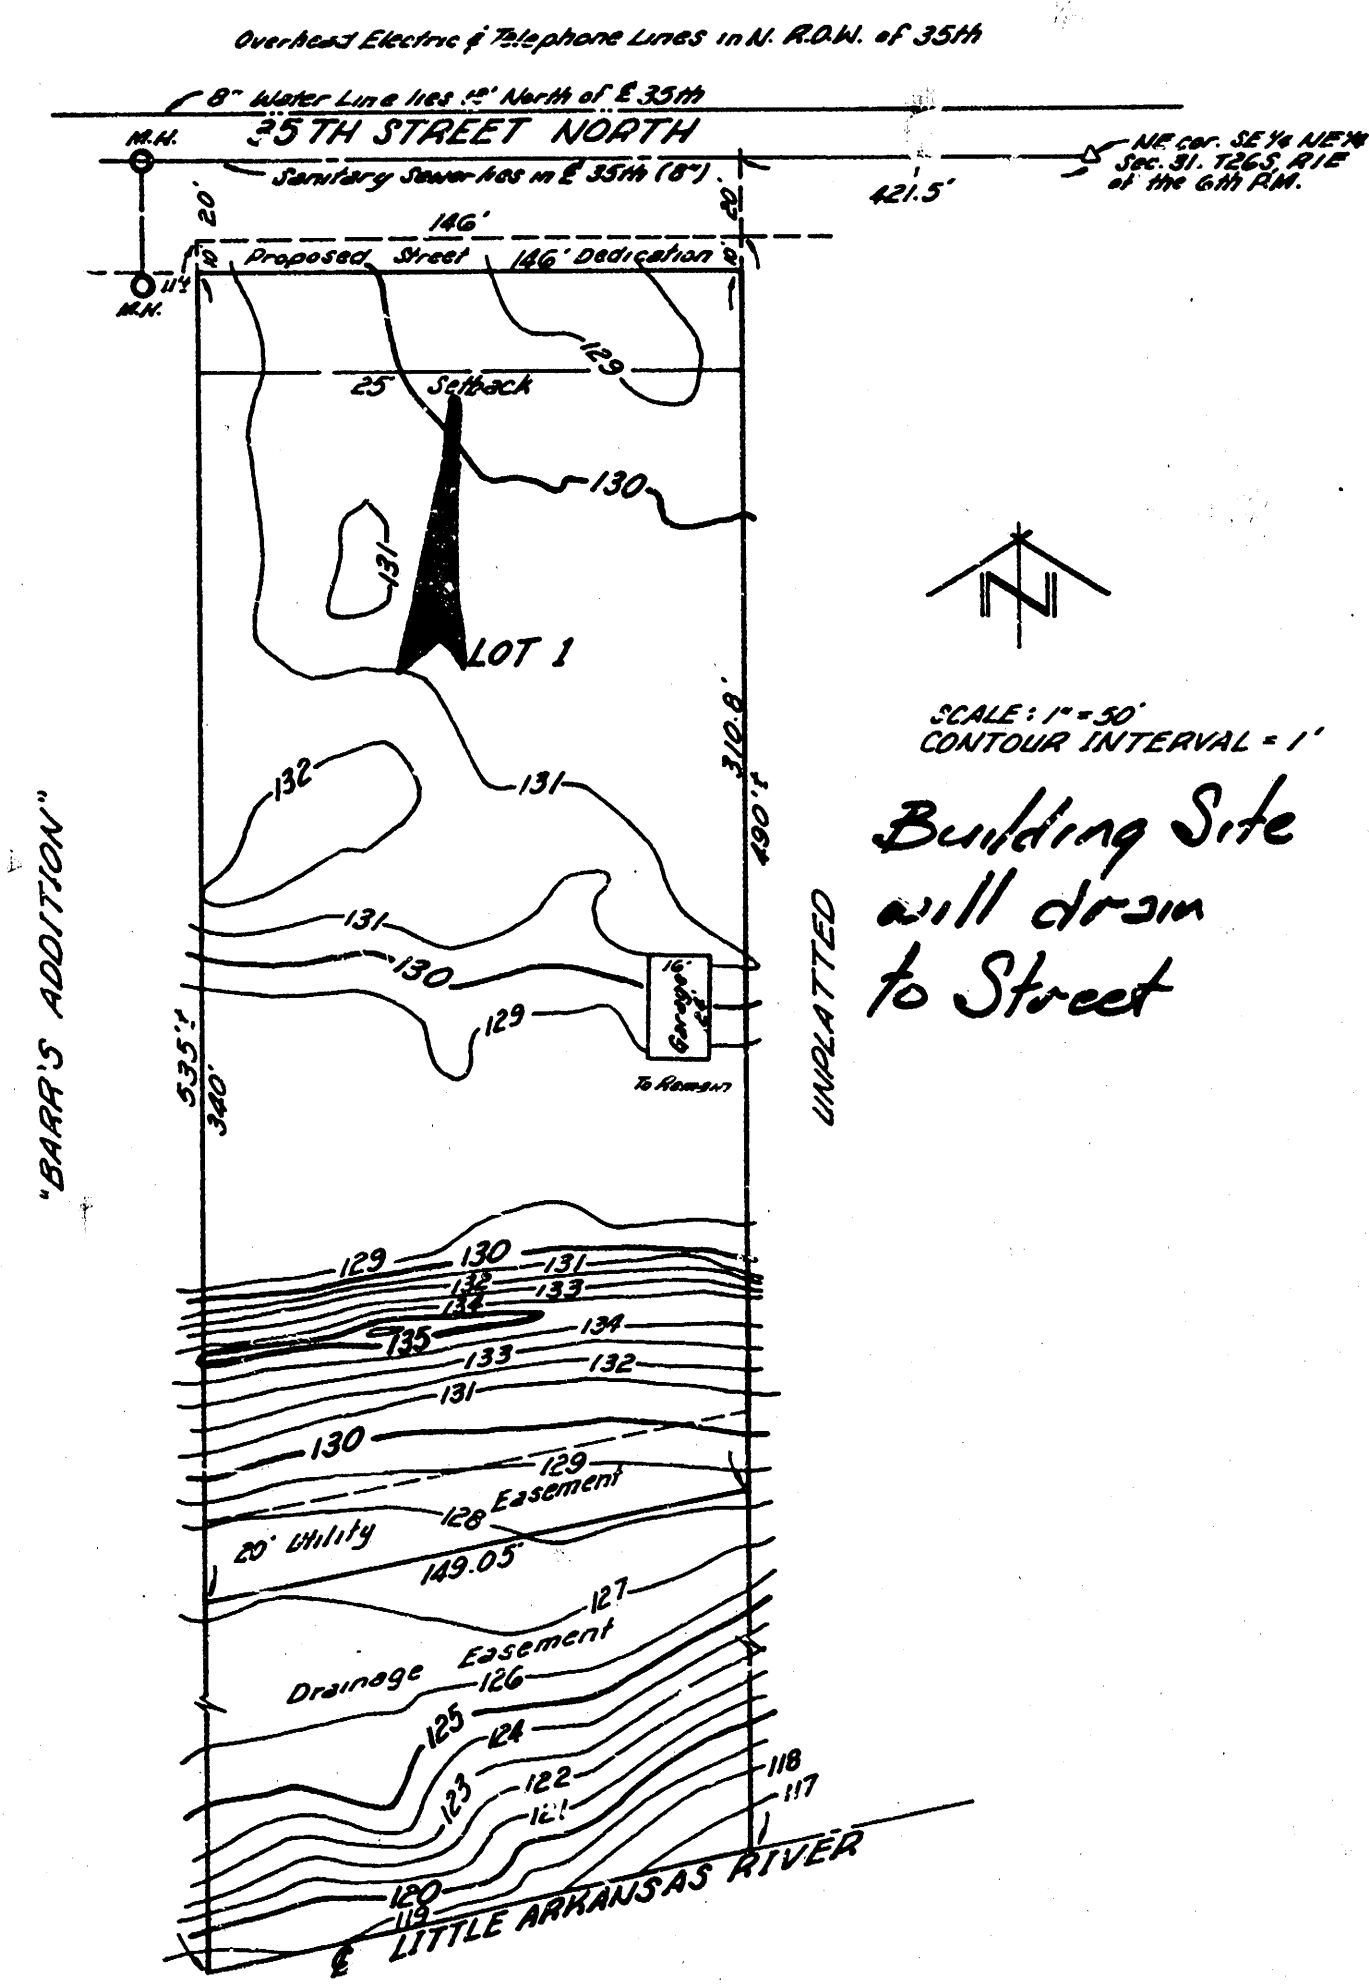

VICINITY MAP

