


DRAINAGE PLAN

ANN WALENTA ADDITION

WICHITA, SEDGWICK COUNTY, KANSAS

KELLOGG AVE.

(US-54)

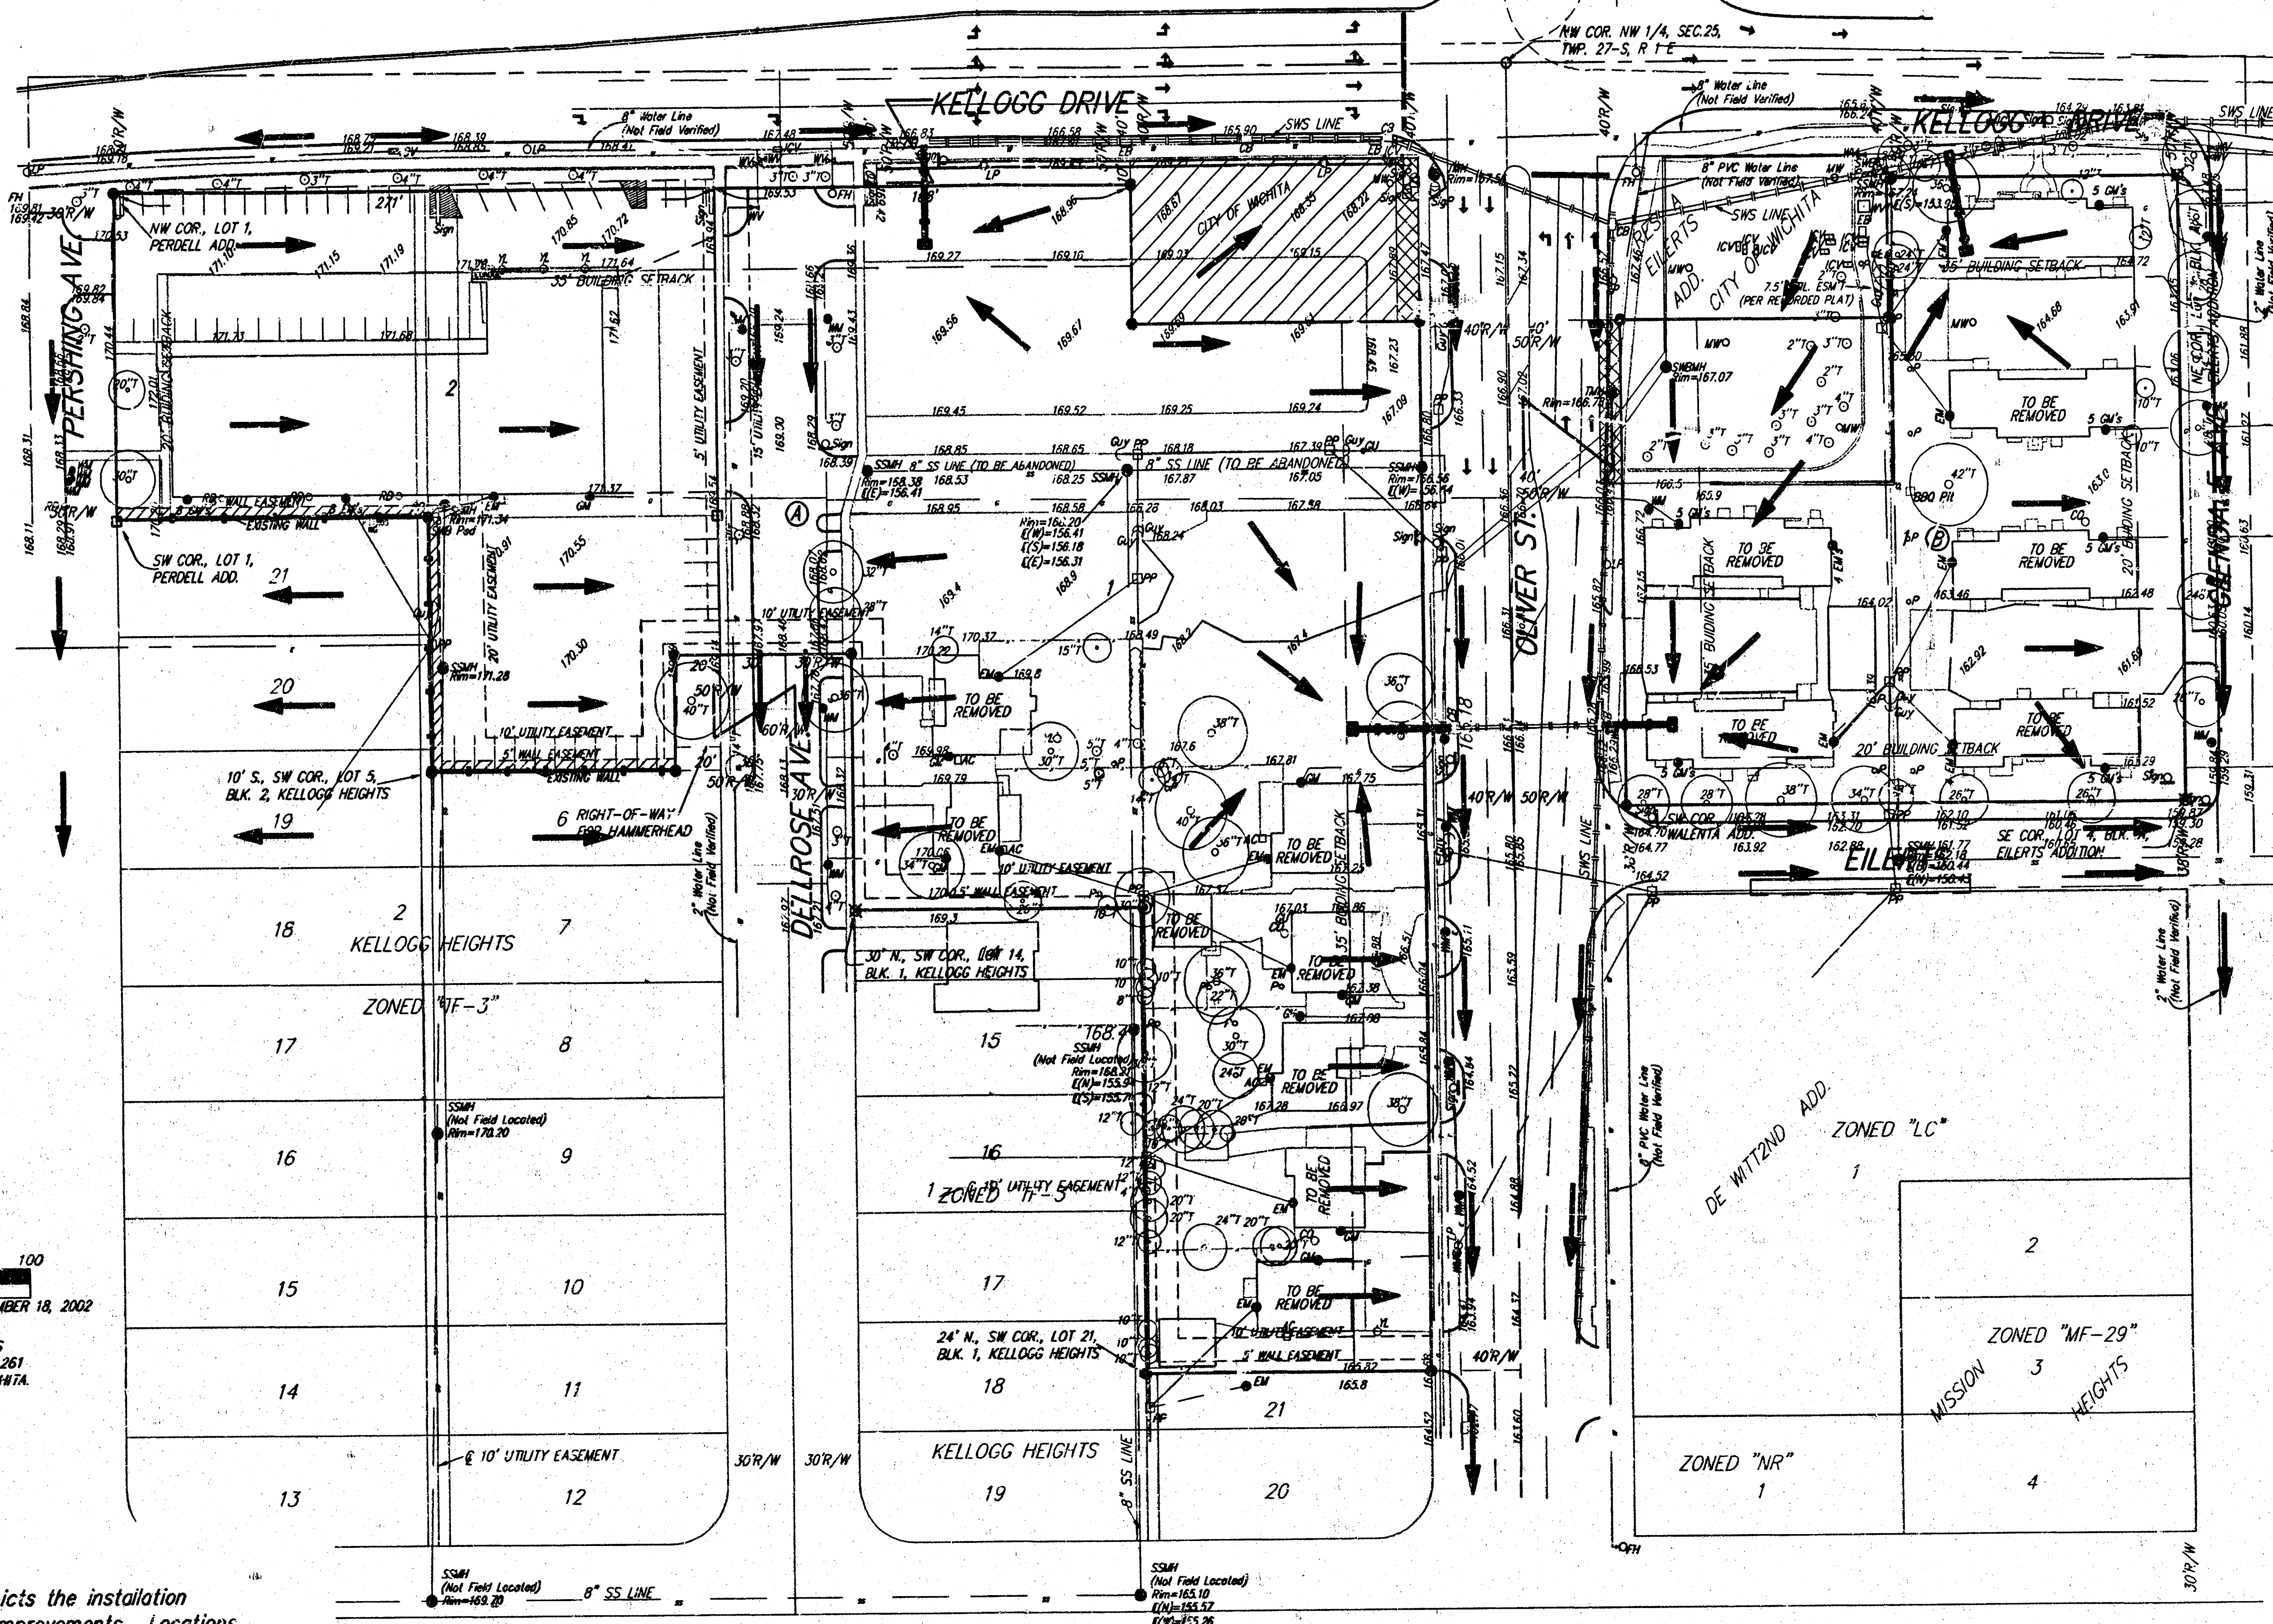

Note: This Drainage Plan depicts the installation of Stormwater Sewer Improvements. Locations and sizes of the proposed stormwater sewers will be determined upon specific site design. Alterations may be made as necessary to achieve the desired site design.

BAUGHMAN COMPANY P. A.
ENGINEERING, SURVEYING, & PLANNING
316-262-7271 • 315 ELLIS • WICHITA, KANSAS 67211