

EXHIBIT "B"

DRAINAGE PLAN

WESTPORT INDUSTRIAL PARK SEVENTH ADDITION
WICHITA, SEDGWICK COUNTY, KANSAS

LEGAL DESCRIPTION

LOT 1, WESTPORT INDUSTRIAL PARK THIRD ADDITION, EXCEPT
THE NORTH 243.00 FEET THEREOF.

LEGEND


- W = WATER MAIN
- WM = WATER METER
- WV = WATER VALVE
- PH = FIRE HYDRANT
- UP = UTILITY POLE
- OE = OVERHEAD ELECTRIC
- OT = OVERHEAD TELEPHONE
- UT = UNDERGROUND TELEPHONE
- SWS = STORM WATER SEWER
- = EXISTING CONTOUR
- - - = FINISHED CONTOUR




1" = 60'

BENCHMARK

CITY DISC. CENTERLINE OF WEST ST., IN MEDIAN
BETWEEN PAWNEE ST. AND K-42 HIGHWAY.
(49.2' N. OF N.W. COR., SEC. 1)
ELEV. = 110.18 CITY DATUM.

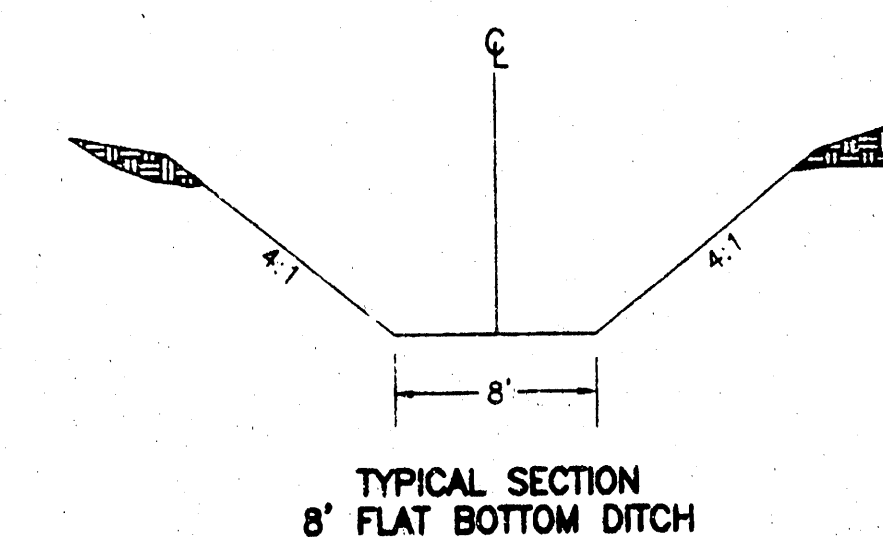

TYPICAL SECTION
8' FLAT BOTTOM DITCH

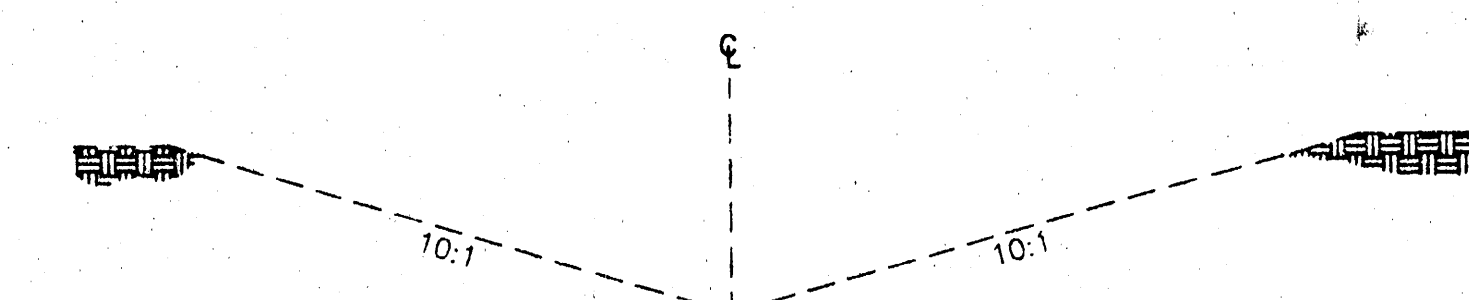

TYPICAL SECTION
"V" BOTTOM DITCH

