

BENCHMARK:
 "X" cut in top of curb on the
 south side of Central Park, 10'
 east of the end of pavement.
 Elev. = 172.94


SCALE: 1"=60'

NOTE:

Proposed top of foundation and minimum
 view-out elevations are shown on plans.
 Contractor to set finish floor elevation.

All street elevations shown on plans
 are for top of curb (full height).

View-out elevations are denoted as
 XXX V.O.

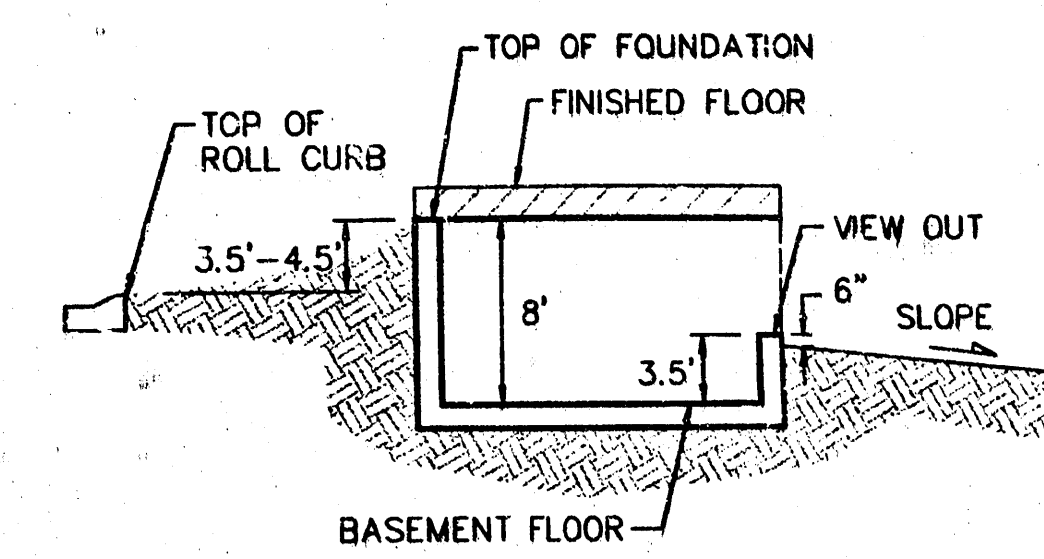

TYPICAL VIEW OUT
 NO SCALE

APPROVED
 DRAINAGE PLAN

Revised 10-31-01 By TUS For BP

WEST RIDGE ESTATES - PHASE 2
GRADING PLAN
 WICHITA, KS

BAUGHMAN COMPANY P.A.
 ENGINEERING, SURVEYING, & PLANNING
 318-262-7271 • 315 ELLIS • WICHITA, KANSAS 67211

DESIGN	DRAWN	APPROVED	DATE	SCALE	SHEET
BP	TMG			Noted	OF

Westinghouse