


Westney

N

1" = 100'
Elevations - City Datum
Bench Mark - City Standard
Disc. 30' South & 15' East of
E. Seneca # 55 21 52.5a
Elevation - 80.123 City
Datum.

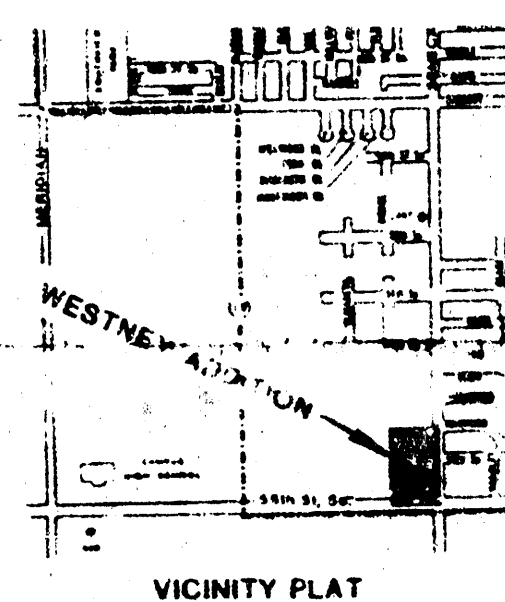


PRELIMINARY PLAT
WESTNEY ADDITION

WICHITA, KANSAS

PART OF THE E1/2 OF THE SE1/4 OF THE SE1/4 OF SEC 19,
TWP 28-S R-1-E OF THE 6TH PM, SEDGWICK COUNTY, KANSAS

WALT WESTNEY

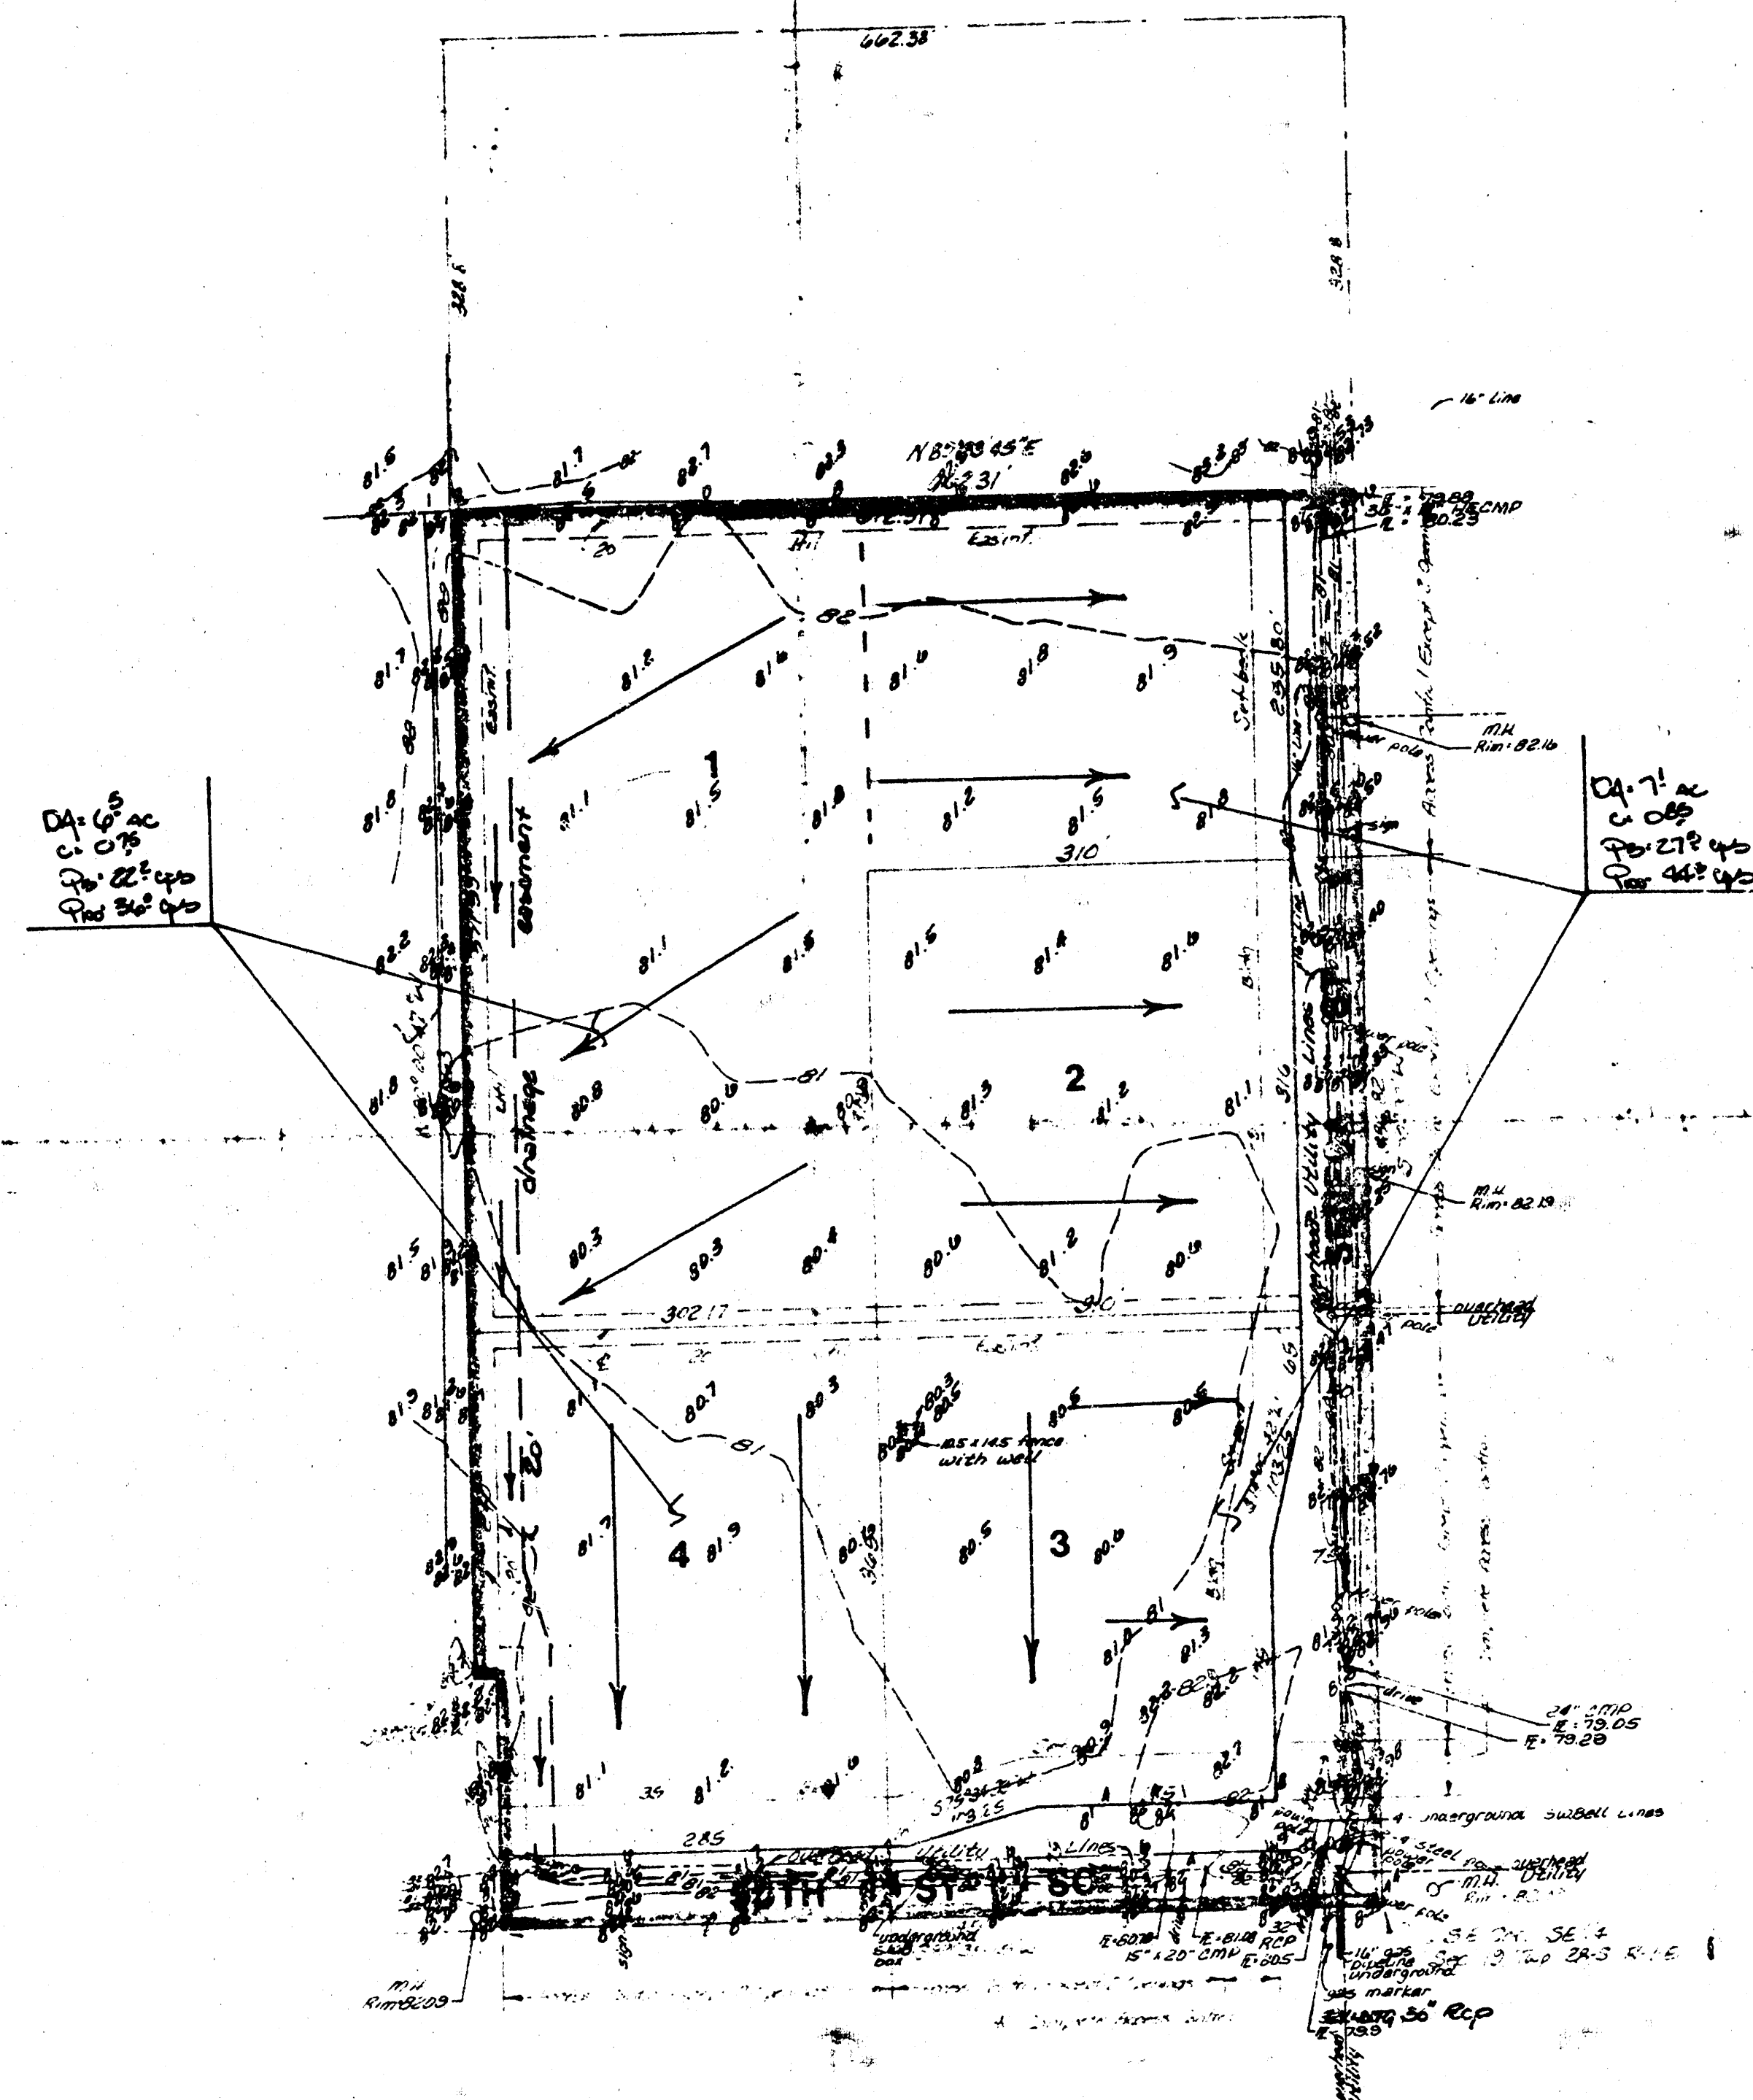

DRAINAGE PLAN

BAUGHMAN COMPANY, P.A.
SURVEYING & ENGINEERING
315-292-7271 • 315 ELLIS • WICHITA, KANSAS 67211

1 SEP 88