


Janet White

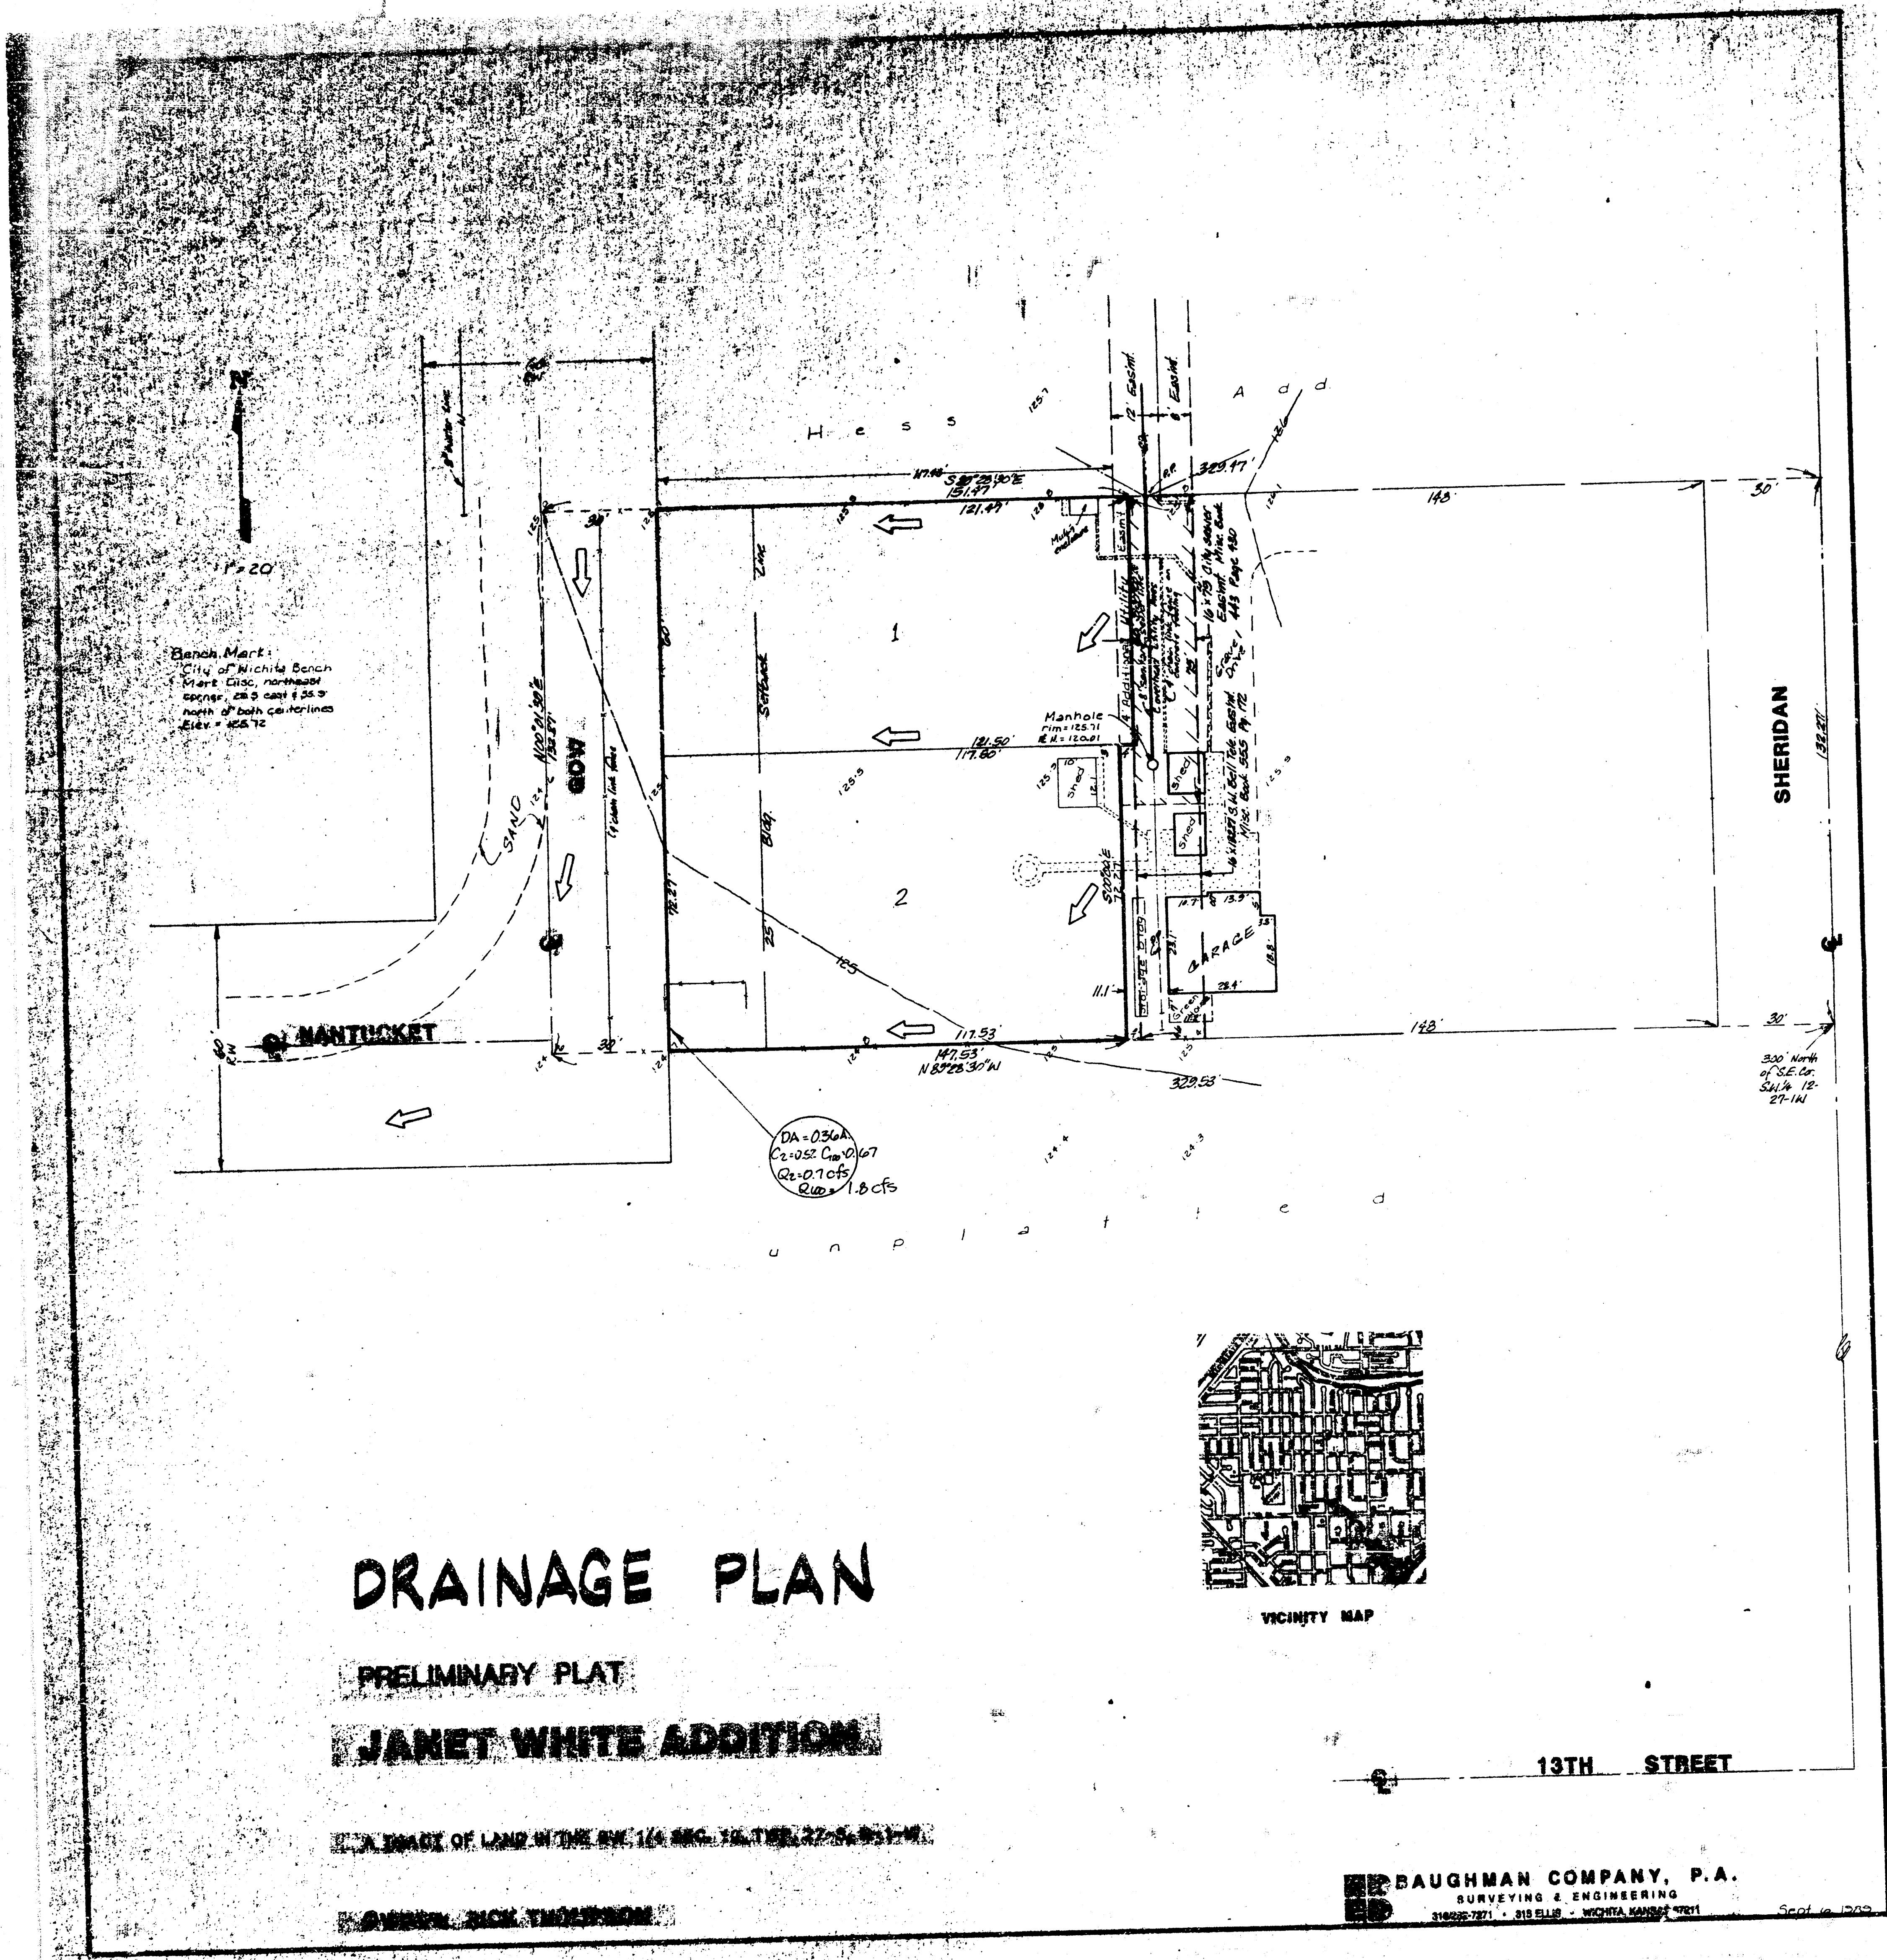


DRAINAGE PLAN

PRELIMINARY PLAT

JANET WHITE ADDITION

A. BAUGHMAN COMPANY, P.A.

BAUGHMAN COMPANY, P.A.

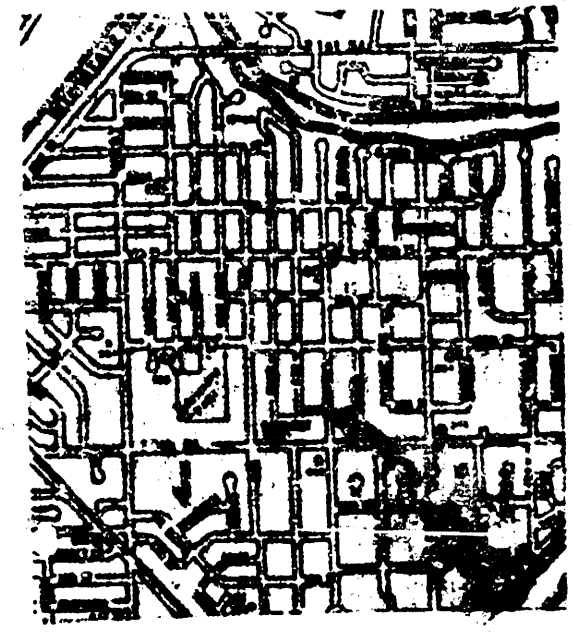

VICINITY MAP

13TH STREET

BAUGHMAN COMPANY, P.A.
SURVEYING & ENGINEERING
31000 12TH ST. N. - WICHITA, KANSAS 67201