


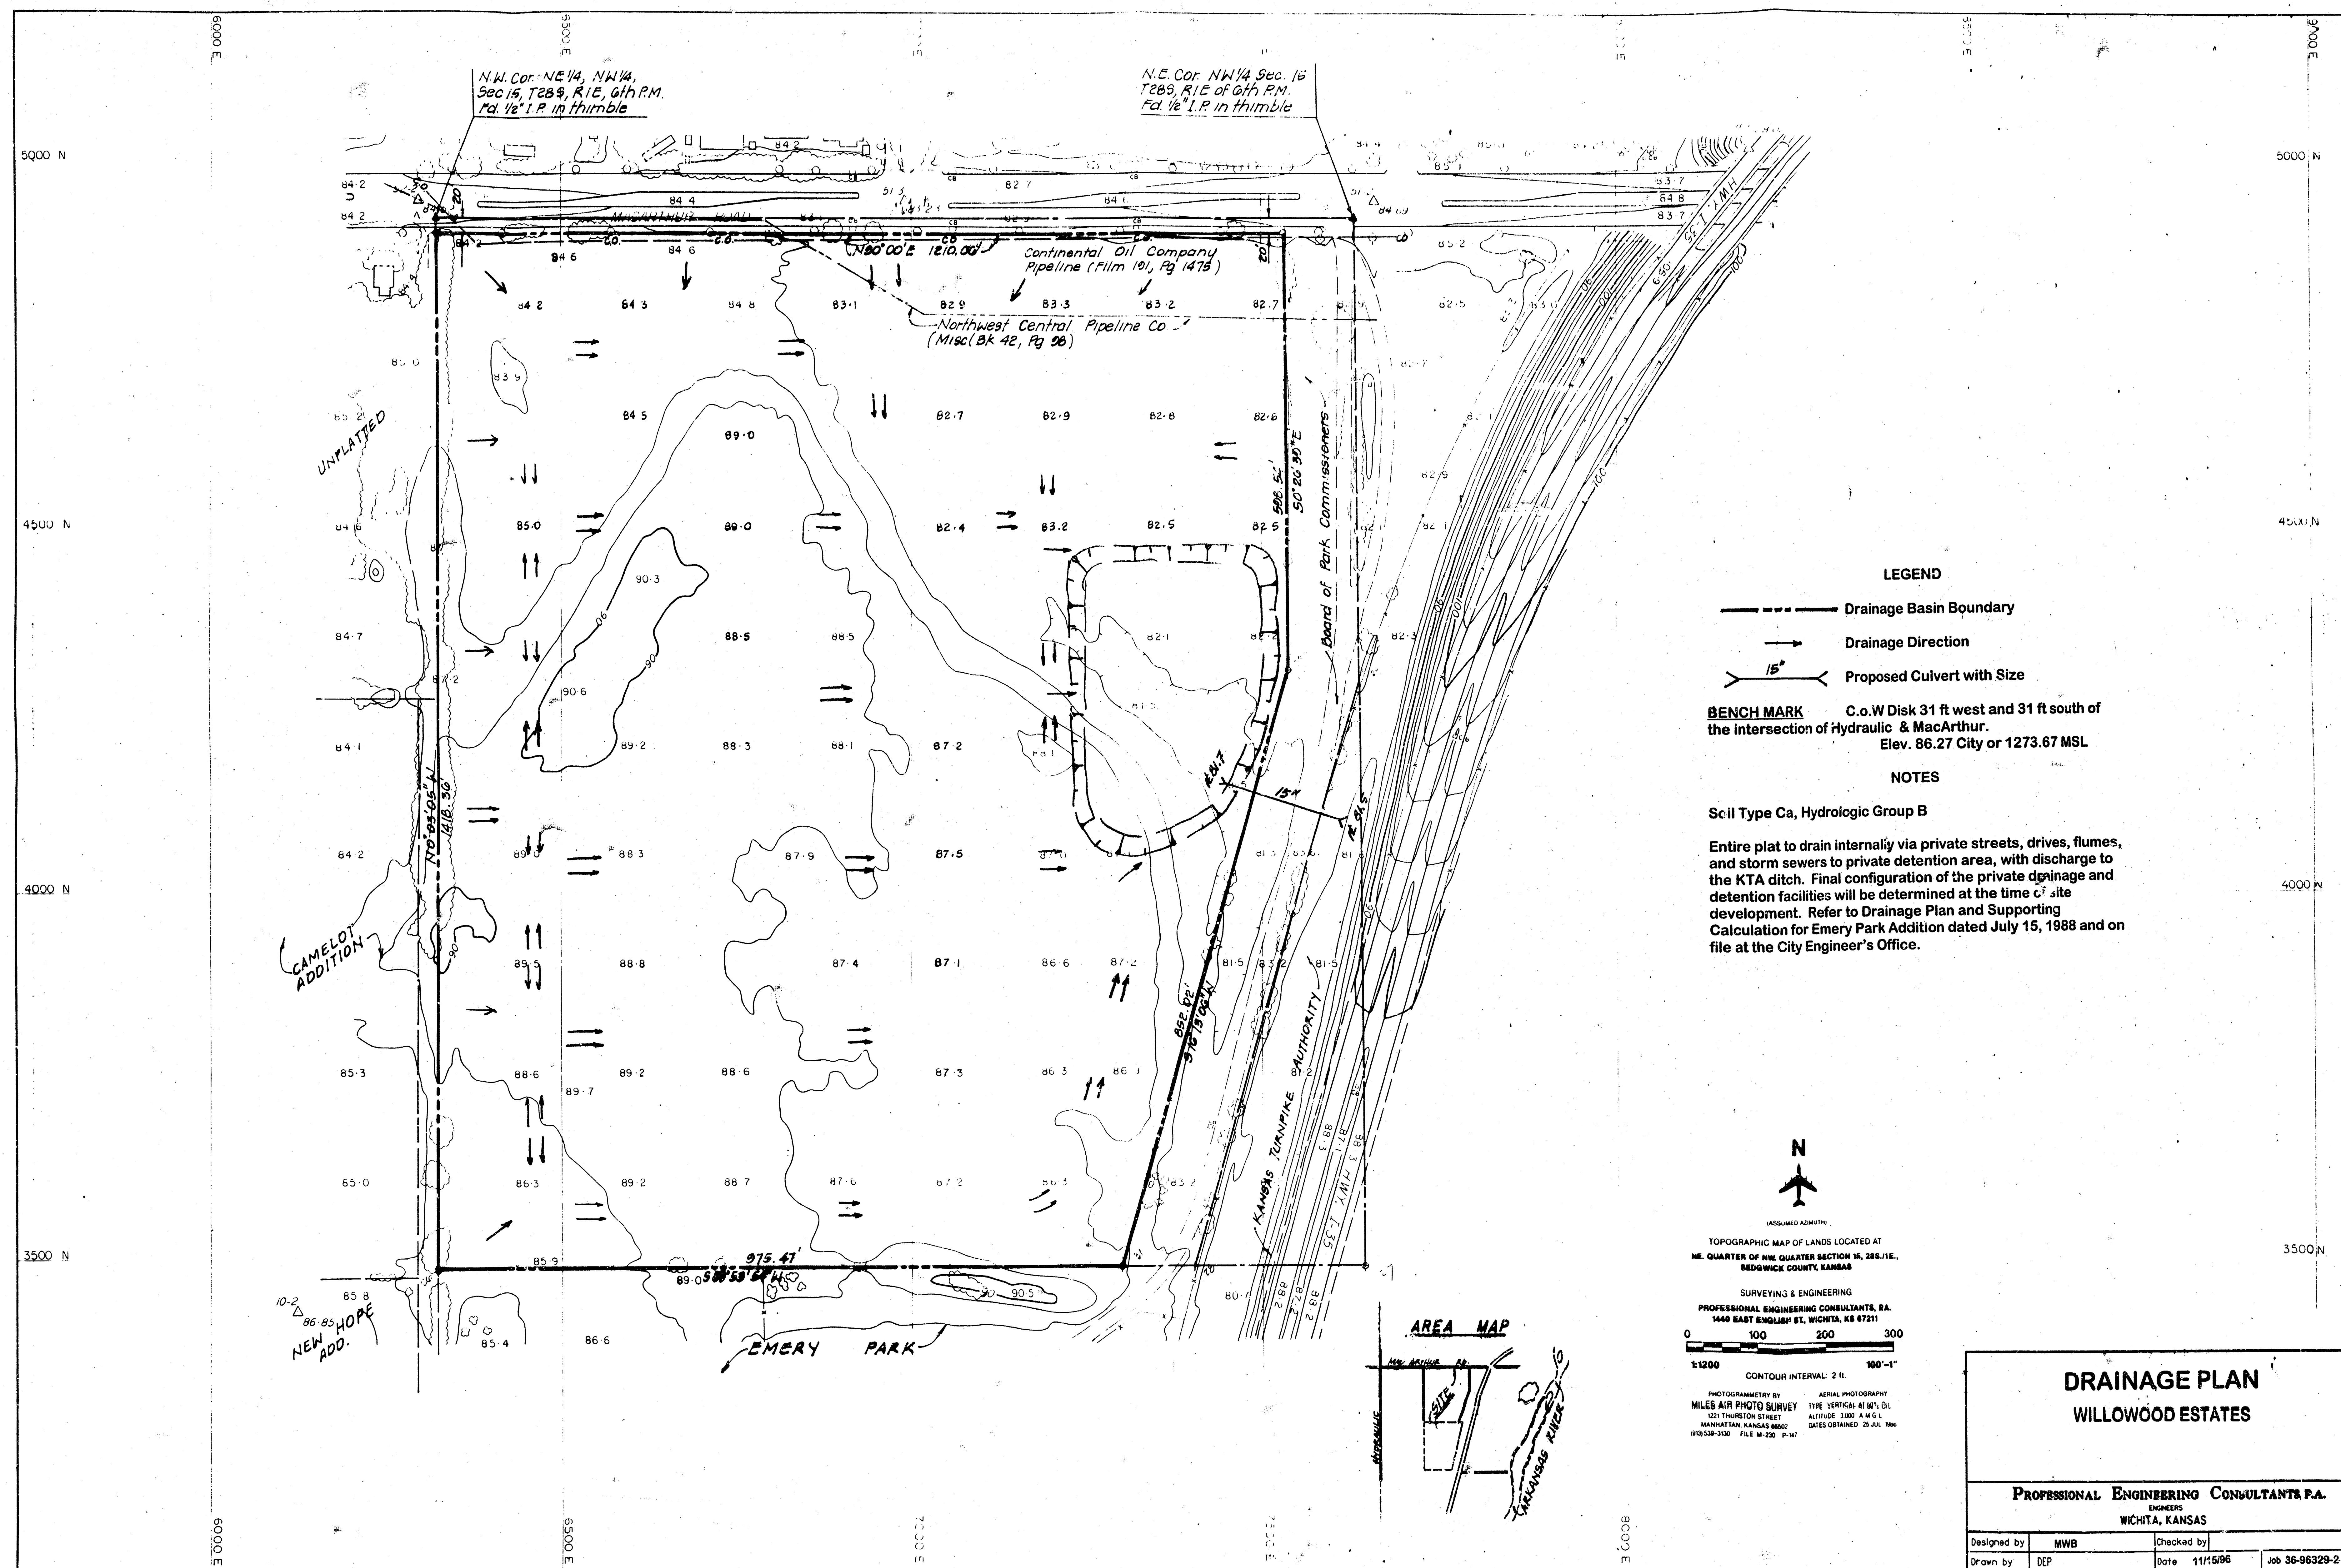

MOBILE HOME PARK
DRAINAGE PLAN

