


SCALE: 1" = 60'
 • = IRON

NOTES:
 Proposed Top of Foundation Elevations Are Shown On Plans. Contractor to Set Finished Floor Elevations.
 All Street Elevations Shown on Plans Are for Top of Curb (Full-Height).
 This Grading Plan is Designed with View-Out Basements. Elevations Shown at Rear of House (XX.X V.O.) Are for Minimum Opening.

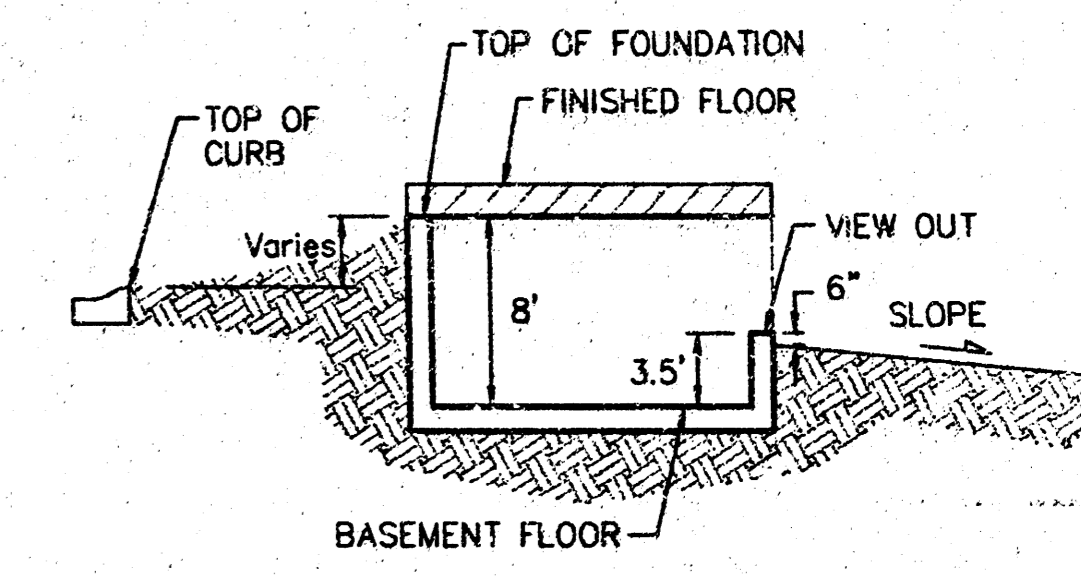

TYPICAL VIEW OUT
 NO SCALE

WILLOW PLACE ADDITION
GRADING PLAN
 CITY OF WICHITA, KANSAS

BAUGHMAN COMPANY P.A.
 ENGINEERING, SURVEYING, & PLANNING
 316-262-7271 • 315 ELLIS • WICHITA, KANSAS 67211

DESIGN		DRAWN		APPROVED		DATE		SCALE		SHEET	
BLP		JAK				09/05/00		1" = 60'		1 OF 1	

PROJECT NUMBER: _____