
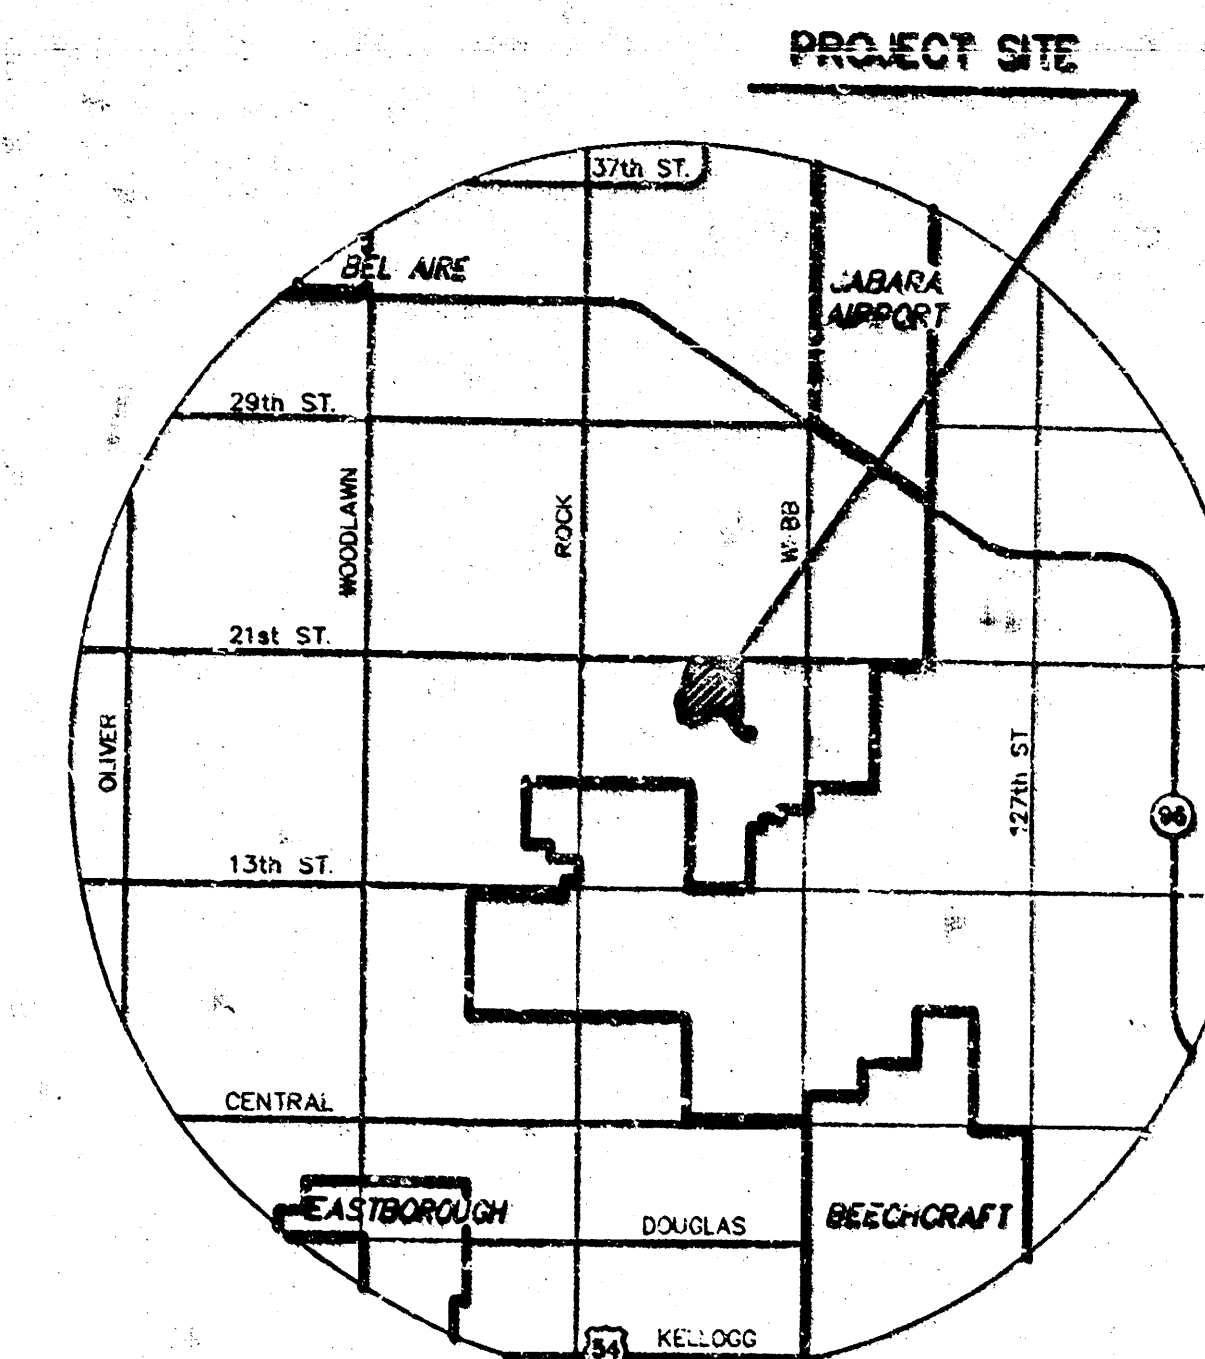


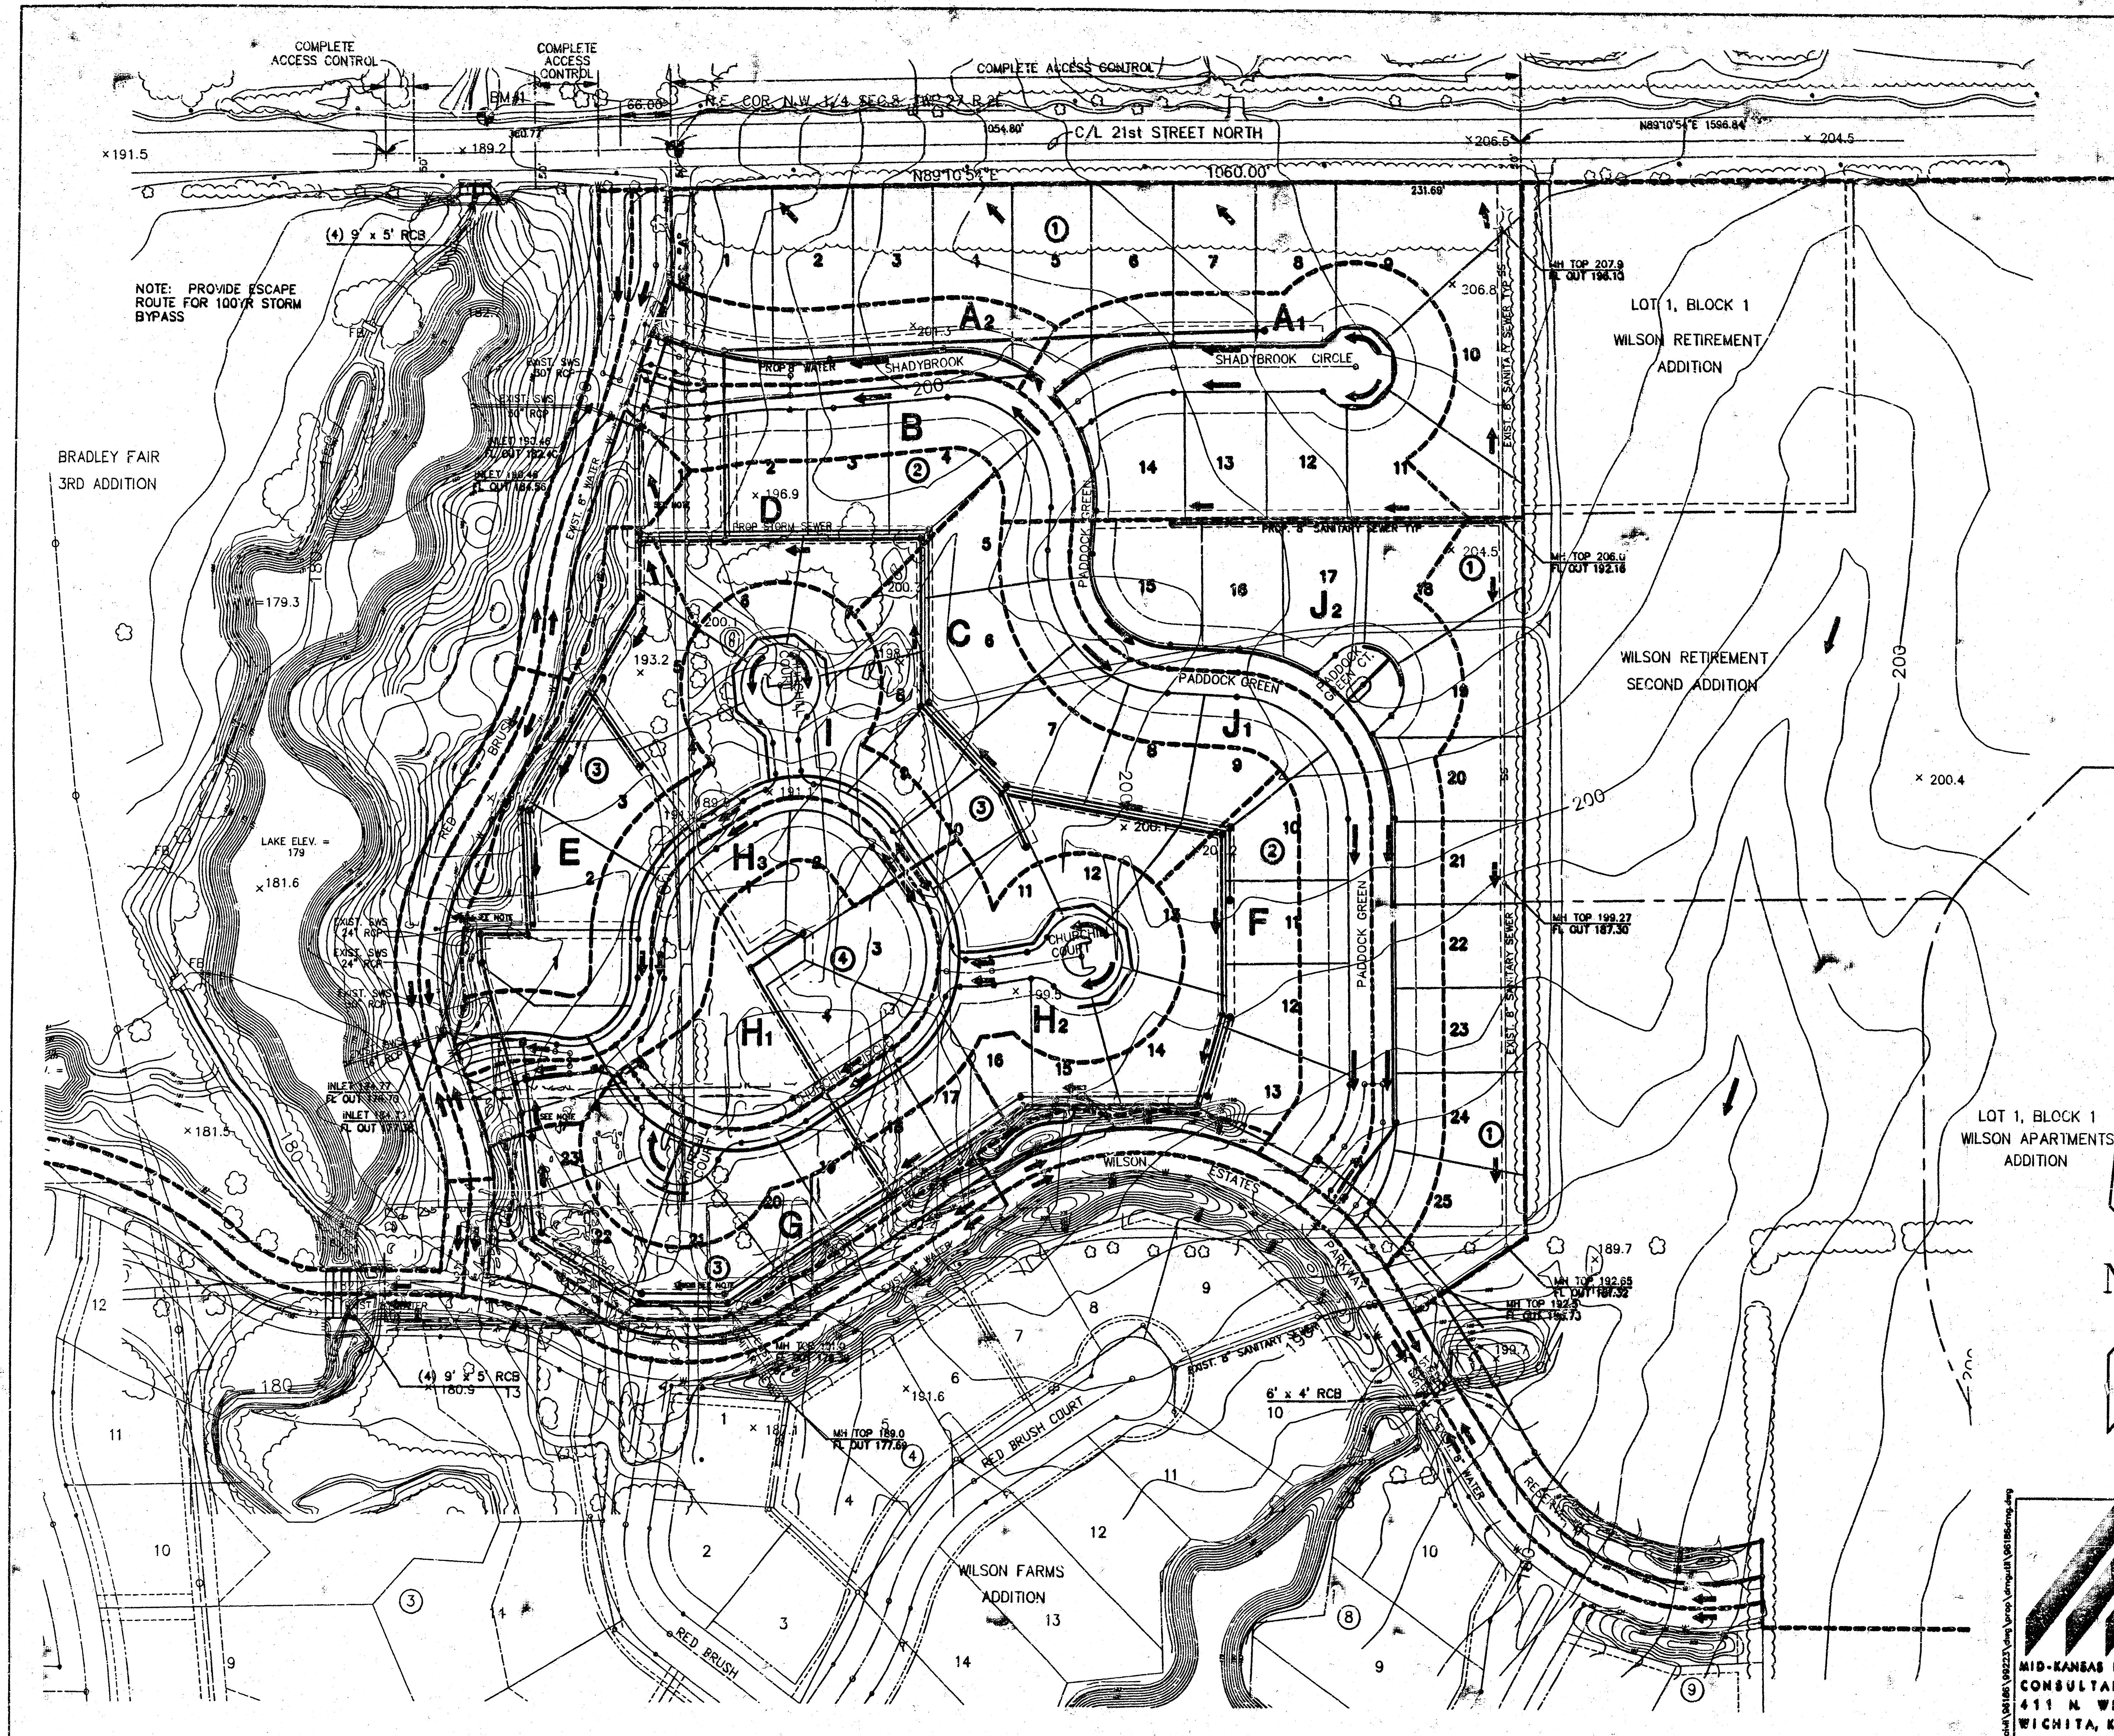


VICINITY MAP

ZONING
EXISTING -- SF6
PROPOSED -- SF6

RESERVE A, C, M, N
DRAINAGE
LANDSCAPING
OPEN SPACE
IRRIGATION

ISLAND RESERVES ARE PLATTED
FOR ENTRY MONUMENTS, WALLS
LANDSCAPING AND IRRIGATION

- PROP STORM SEWER
- PROP 8" SANITARY SEWER
- PROP 8" WATER
- DRAINAGE/WATERSHED
- SANITARY SEWER MANHOLE
- AREA INLET
- CURB INLET

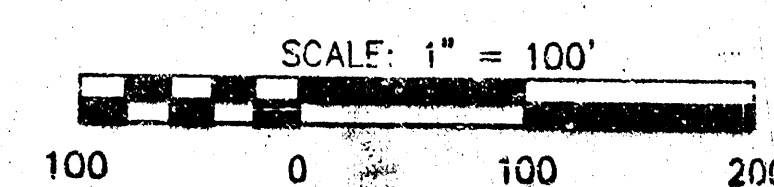


BENCHMARKS

BM#1 1/2 MILE EAST OF ROCK ROAD ON 21ST
COW BENCH MARK. NE COR. HUBGUARD ON RCBC.
ELEV. = 190.04

LEGEND

- = I.P.
- B.S. = BUILDING SETBACK

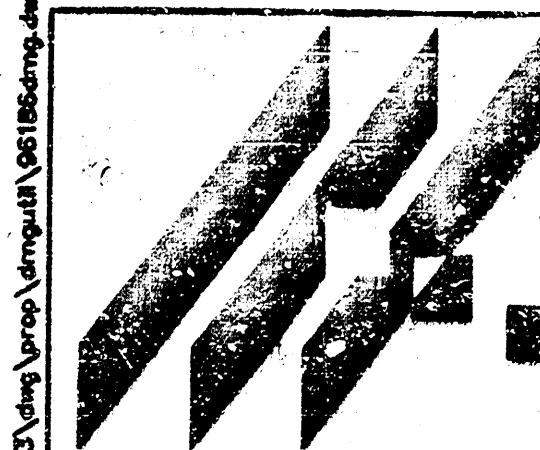

MID-KANSAS ENGINEERING
CONSULTANTS, INC.
411 N. WEBB ROAD
WICHITA, KS 67204
316-584-9600

WILSON FARMS SECOND ADDITION
PROJECT NAME

DRAINAGE AND UTILITY CONCEPT
SHEET TITLE

DESIGN BY:	DATE:	DRAWN BY:	DATE:	CHECKED BY:	DATE:
GJA	NOVEMBER 15, 1999	JAP	11/18/99	JAG	11/18/99
SHEET NO. 1		OF 1		100% MO.	