


WILSON SCHOOL ADDITION
(Drainage)

VICINITY MAP


WILSON SCHOOL ADDITION

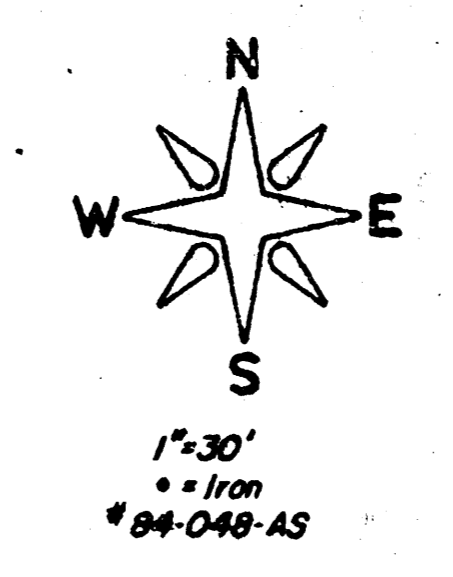


LEGEND:

- W. = Water
- W.M. = Water Meter
- F.H. = Fire Hydrant
- S.S. = Sanitary Sewer
- M.H. = Manhole
- O.E. = Overhead Electric
- O.T. = Overhead Telephone
- G. = Gas
- T.S. = Traffic Signs
- S.L.C. = Street Light Circuit
- G.M. = Gas Meter
- CP = Concrete Pavement
- AS = Asphalt Pavement

SCHRADER BROS. 3RD. ADDITION

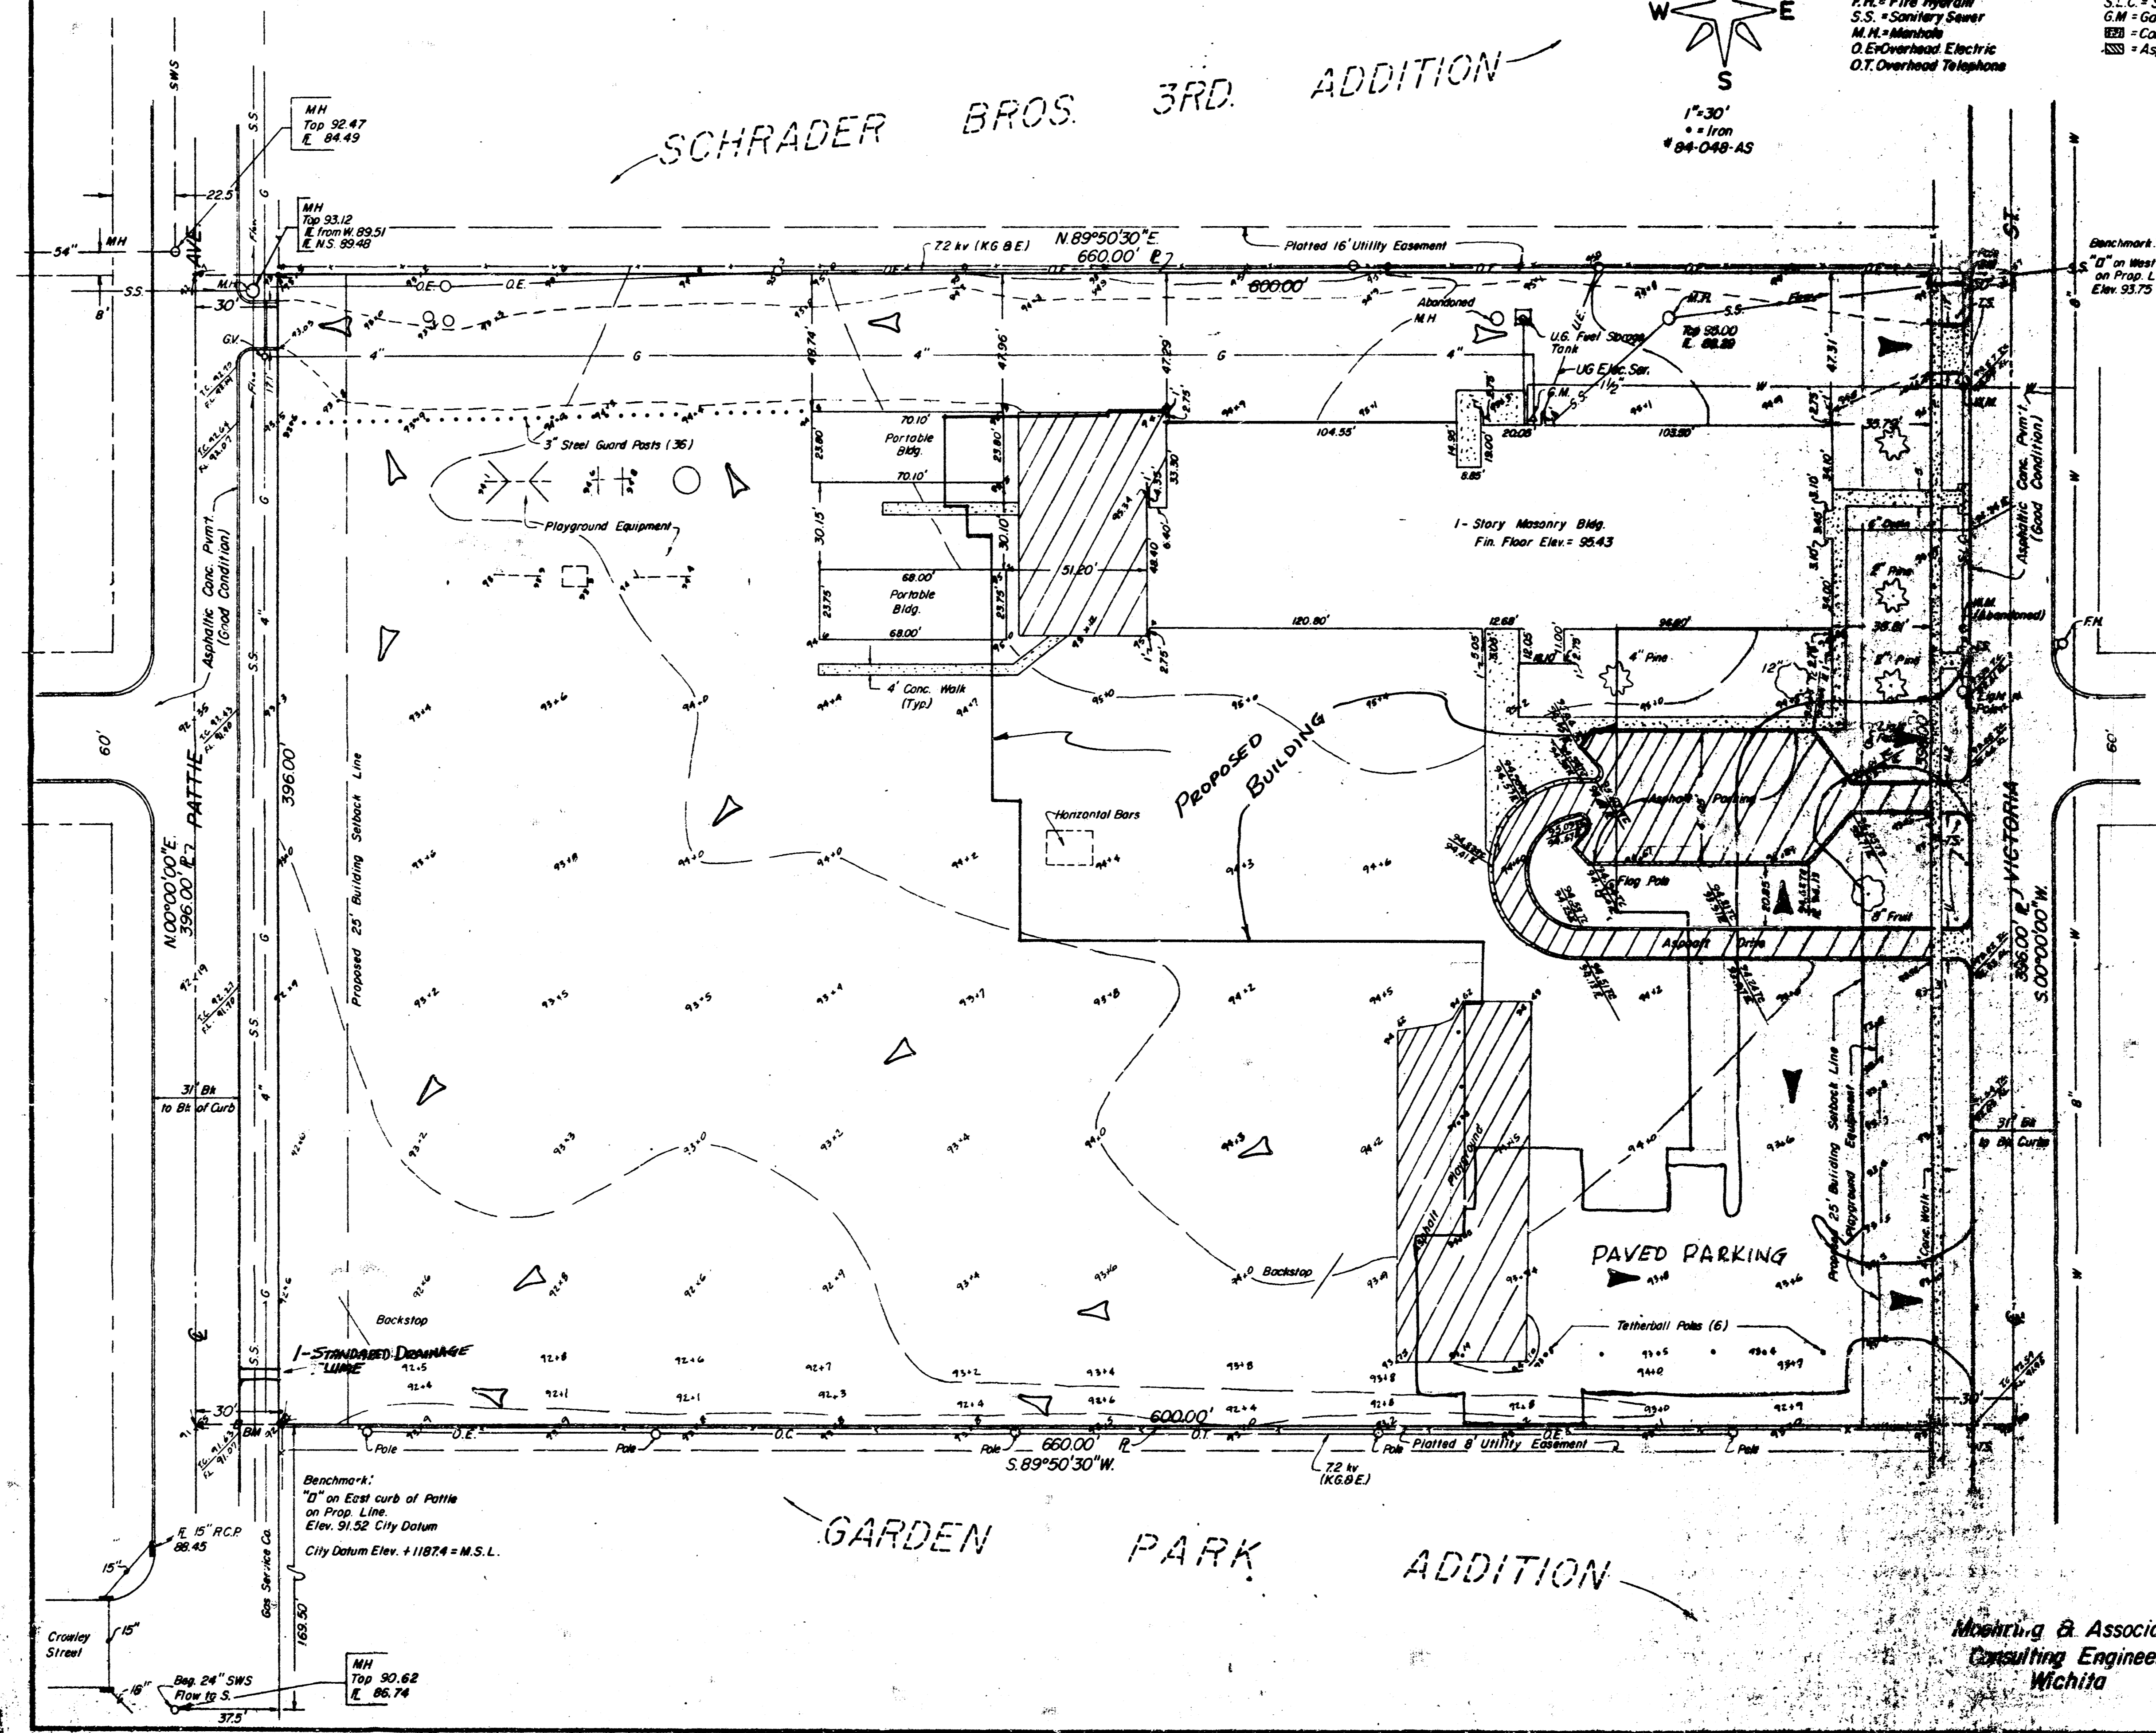

Benchmarks:
 "D" on west curb of Victoria
 on Prop. Line
 Elev. 93.75 City Datum

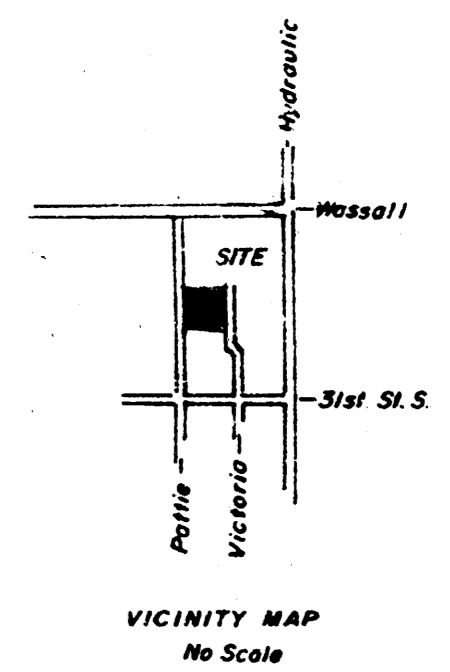

Benchmarks:
 "D" on East curb of Pattie
 on Prop. Line
 Elev. 91.82 City Datum
 City Datum Elev. + 11874 = M.S.L.

GARDEN PARK ADDITION

Moelling & Associates
 Consulting Engineers
 Wichita