


WONG ADDITION
(Drainage)

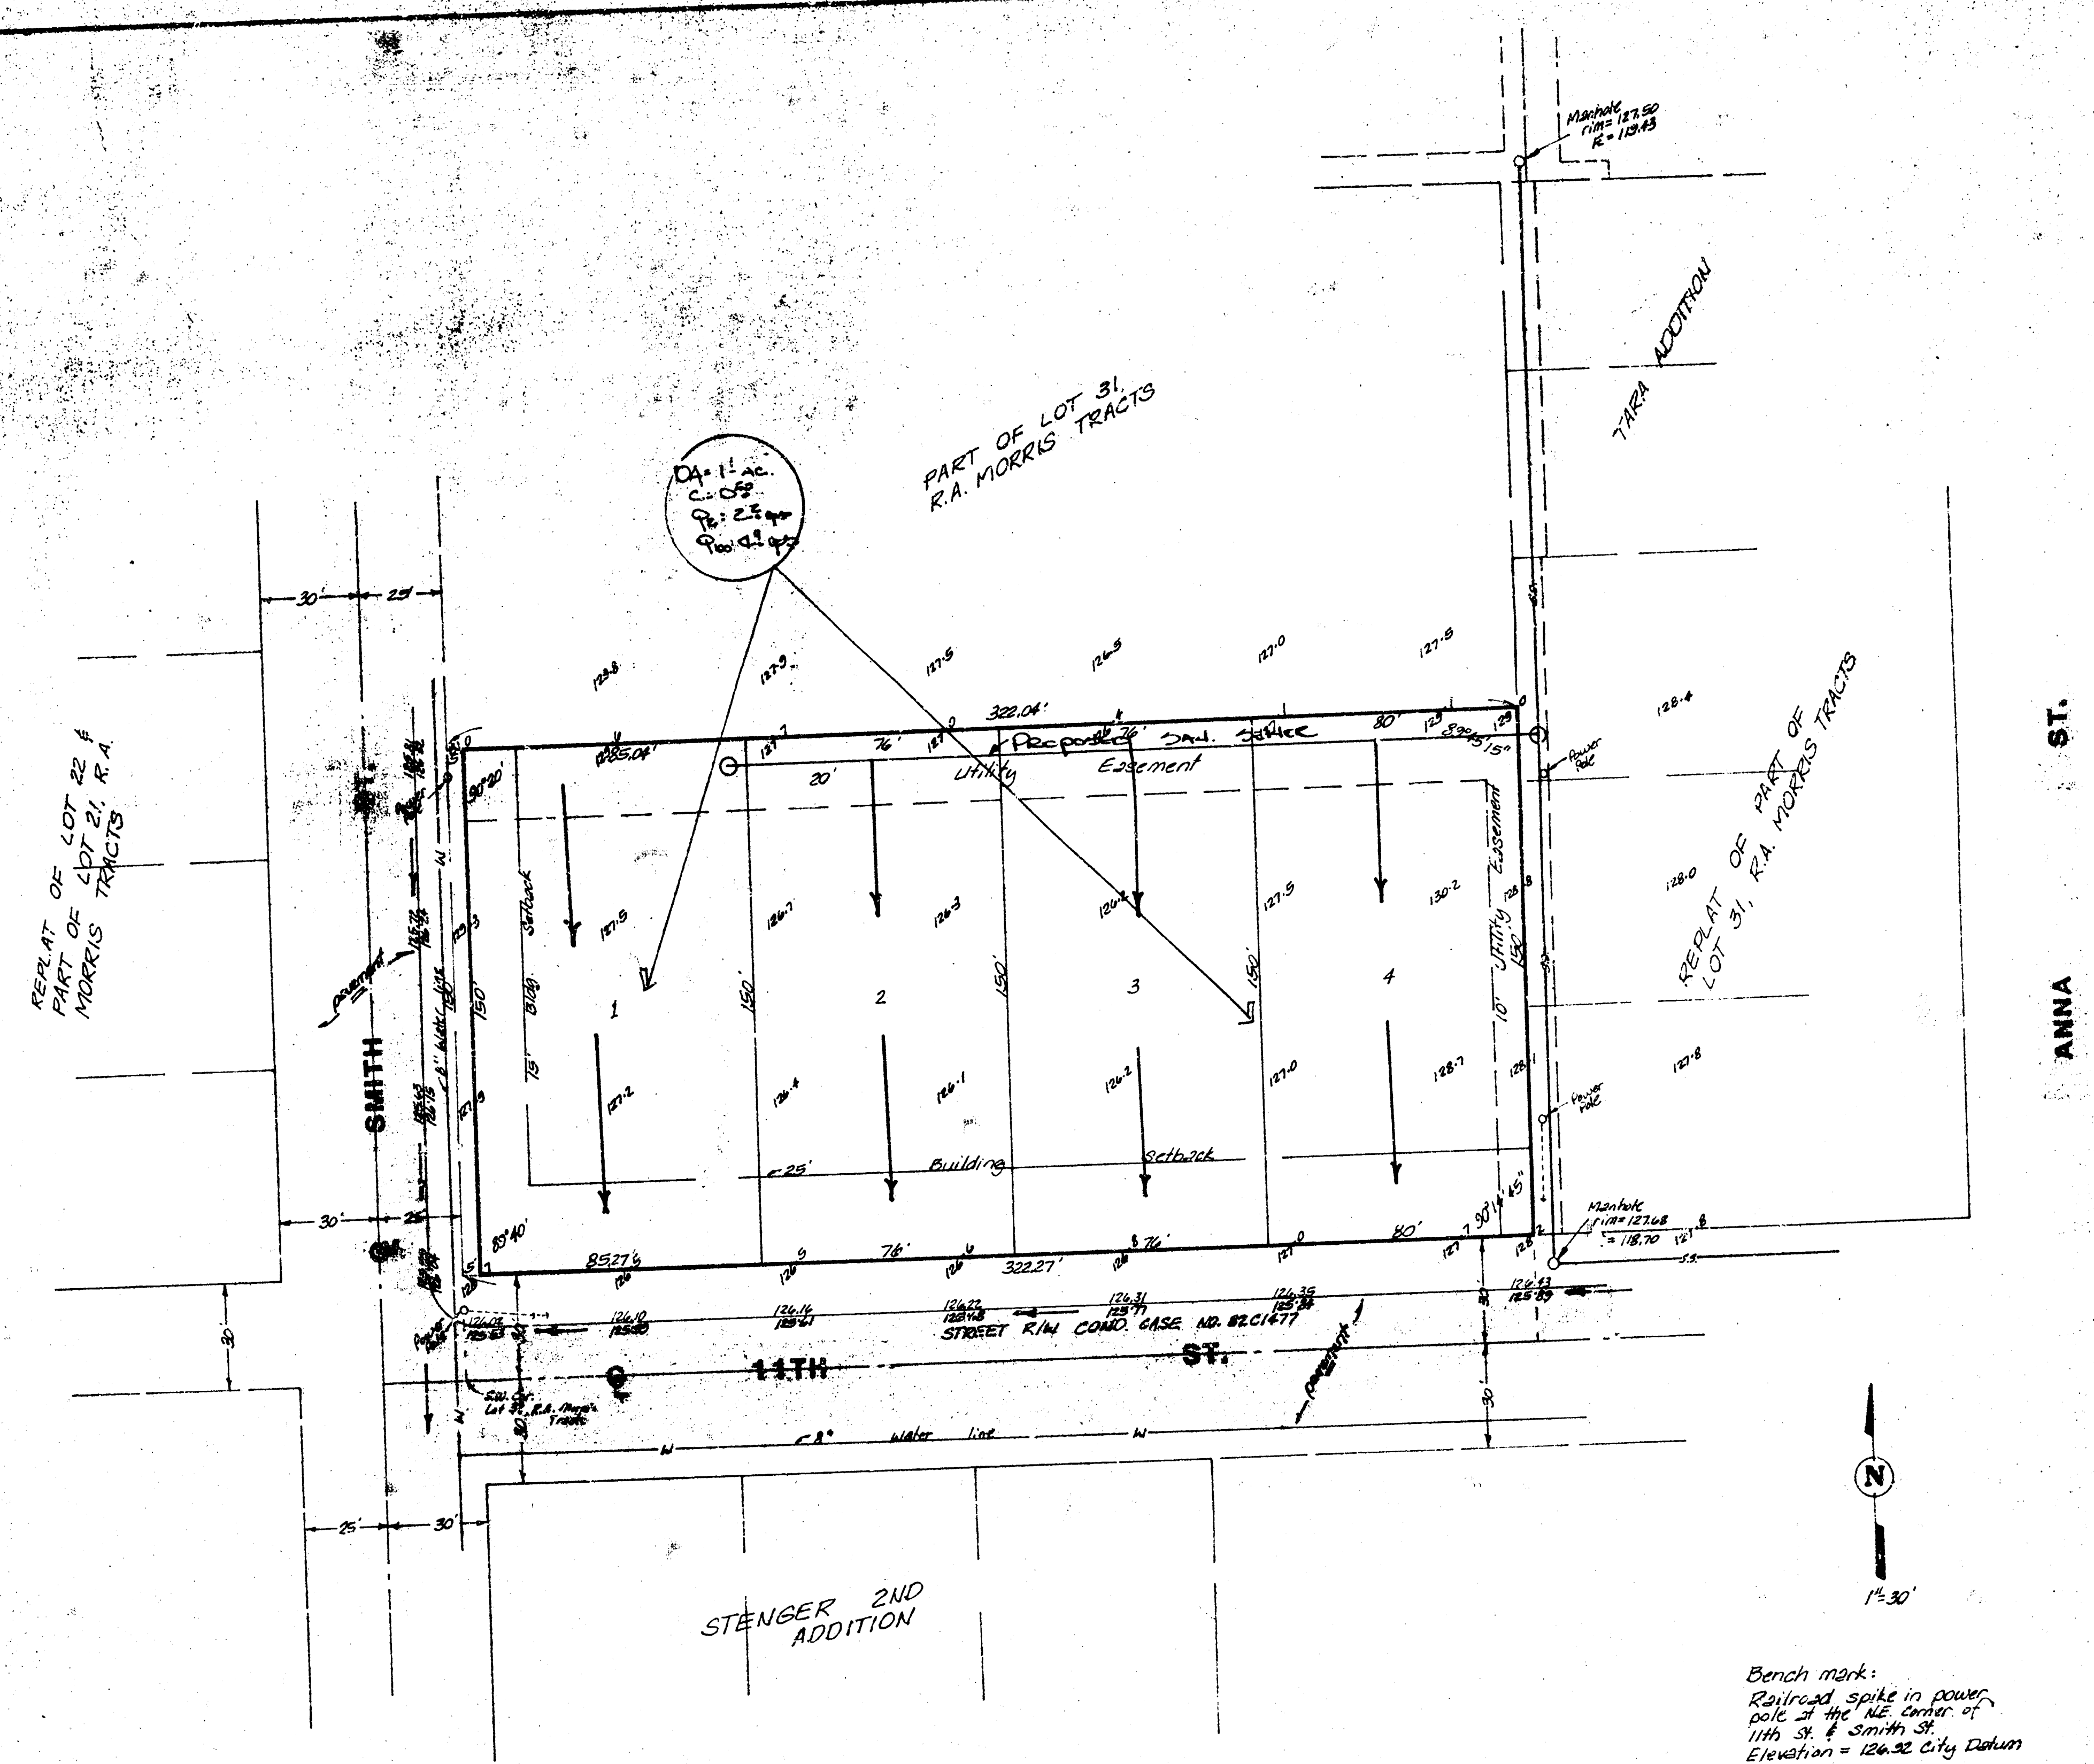

SKETCH PLAT
WONG ADDITION

THE SOUTH 180 FEET OF THE W. 1/2 OF LOT 31,
R.A. MORRIS TRACTS, SEDGWICK COUNTY, KANSAS,
EXCEPT THE SOUTH 30 FEET THEREOF FOR STREET.

OWNER: BING C. WONG
DRAINAGE PLAN

NOTES
The four residential lots will drain south to 11th St. thru
driveways. 11th St. drains west to Smith and south to storm sewers
at 10th St.

BAUGHMAN COMPANY, P.A.
SURVEYING & ENGINEERING
2102 N. 10th St., Topeka, Kansas 66606