
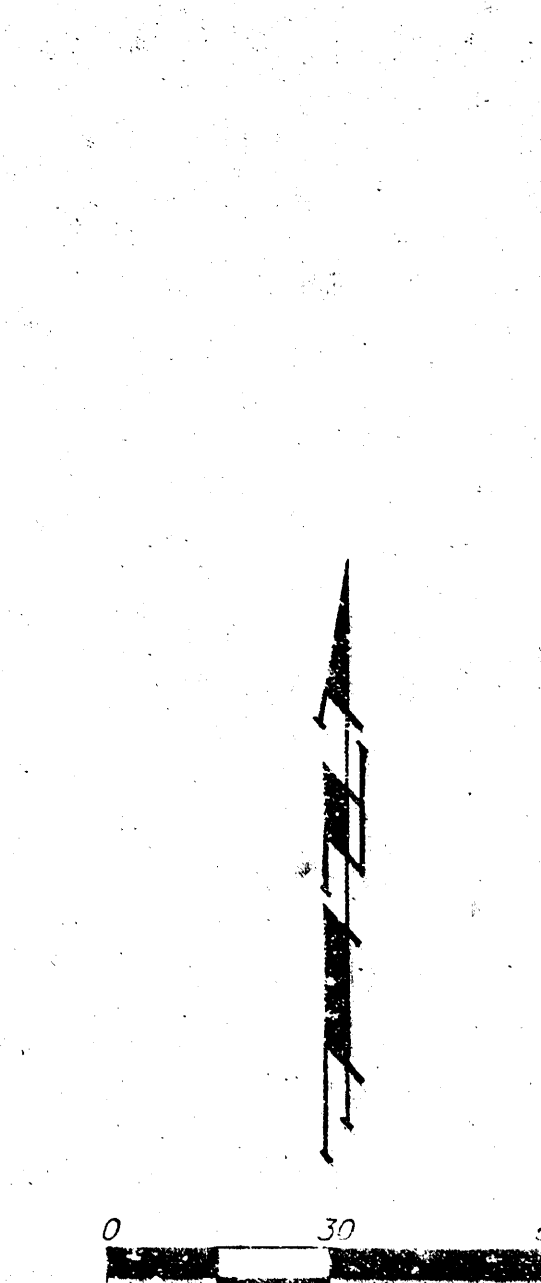


DRAINAGE PLAN

WOODLAND WESTFIELD 2ND ADDITION

WICHITA, SEDGWICK COUNTY, KANSAS

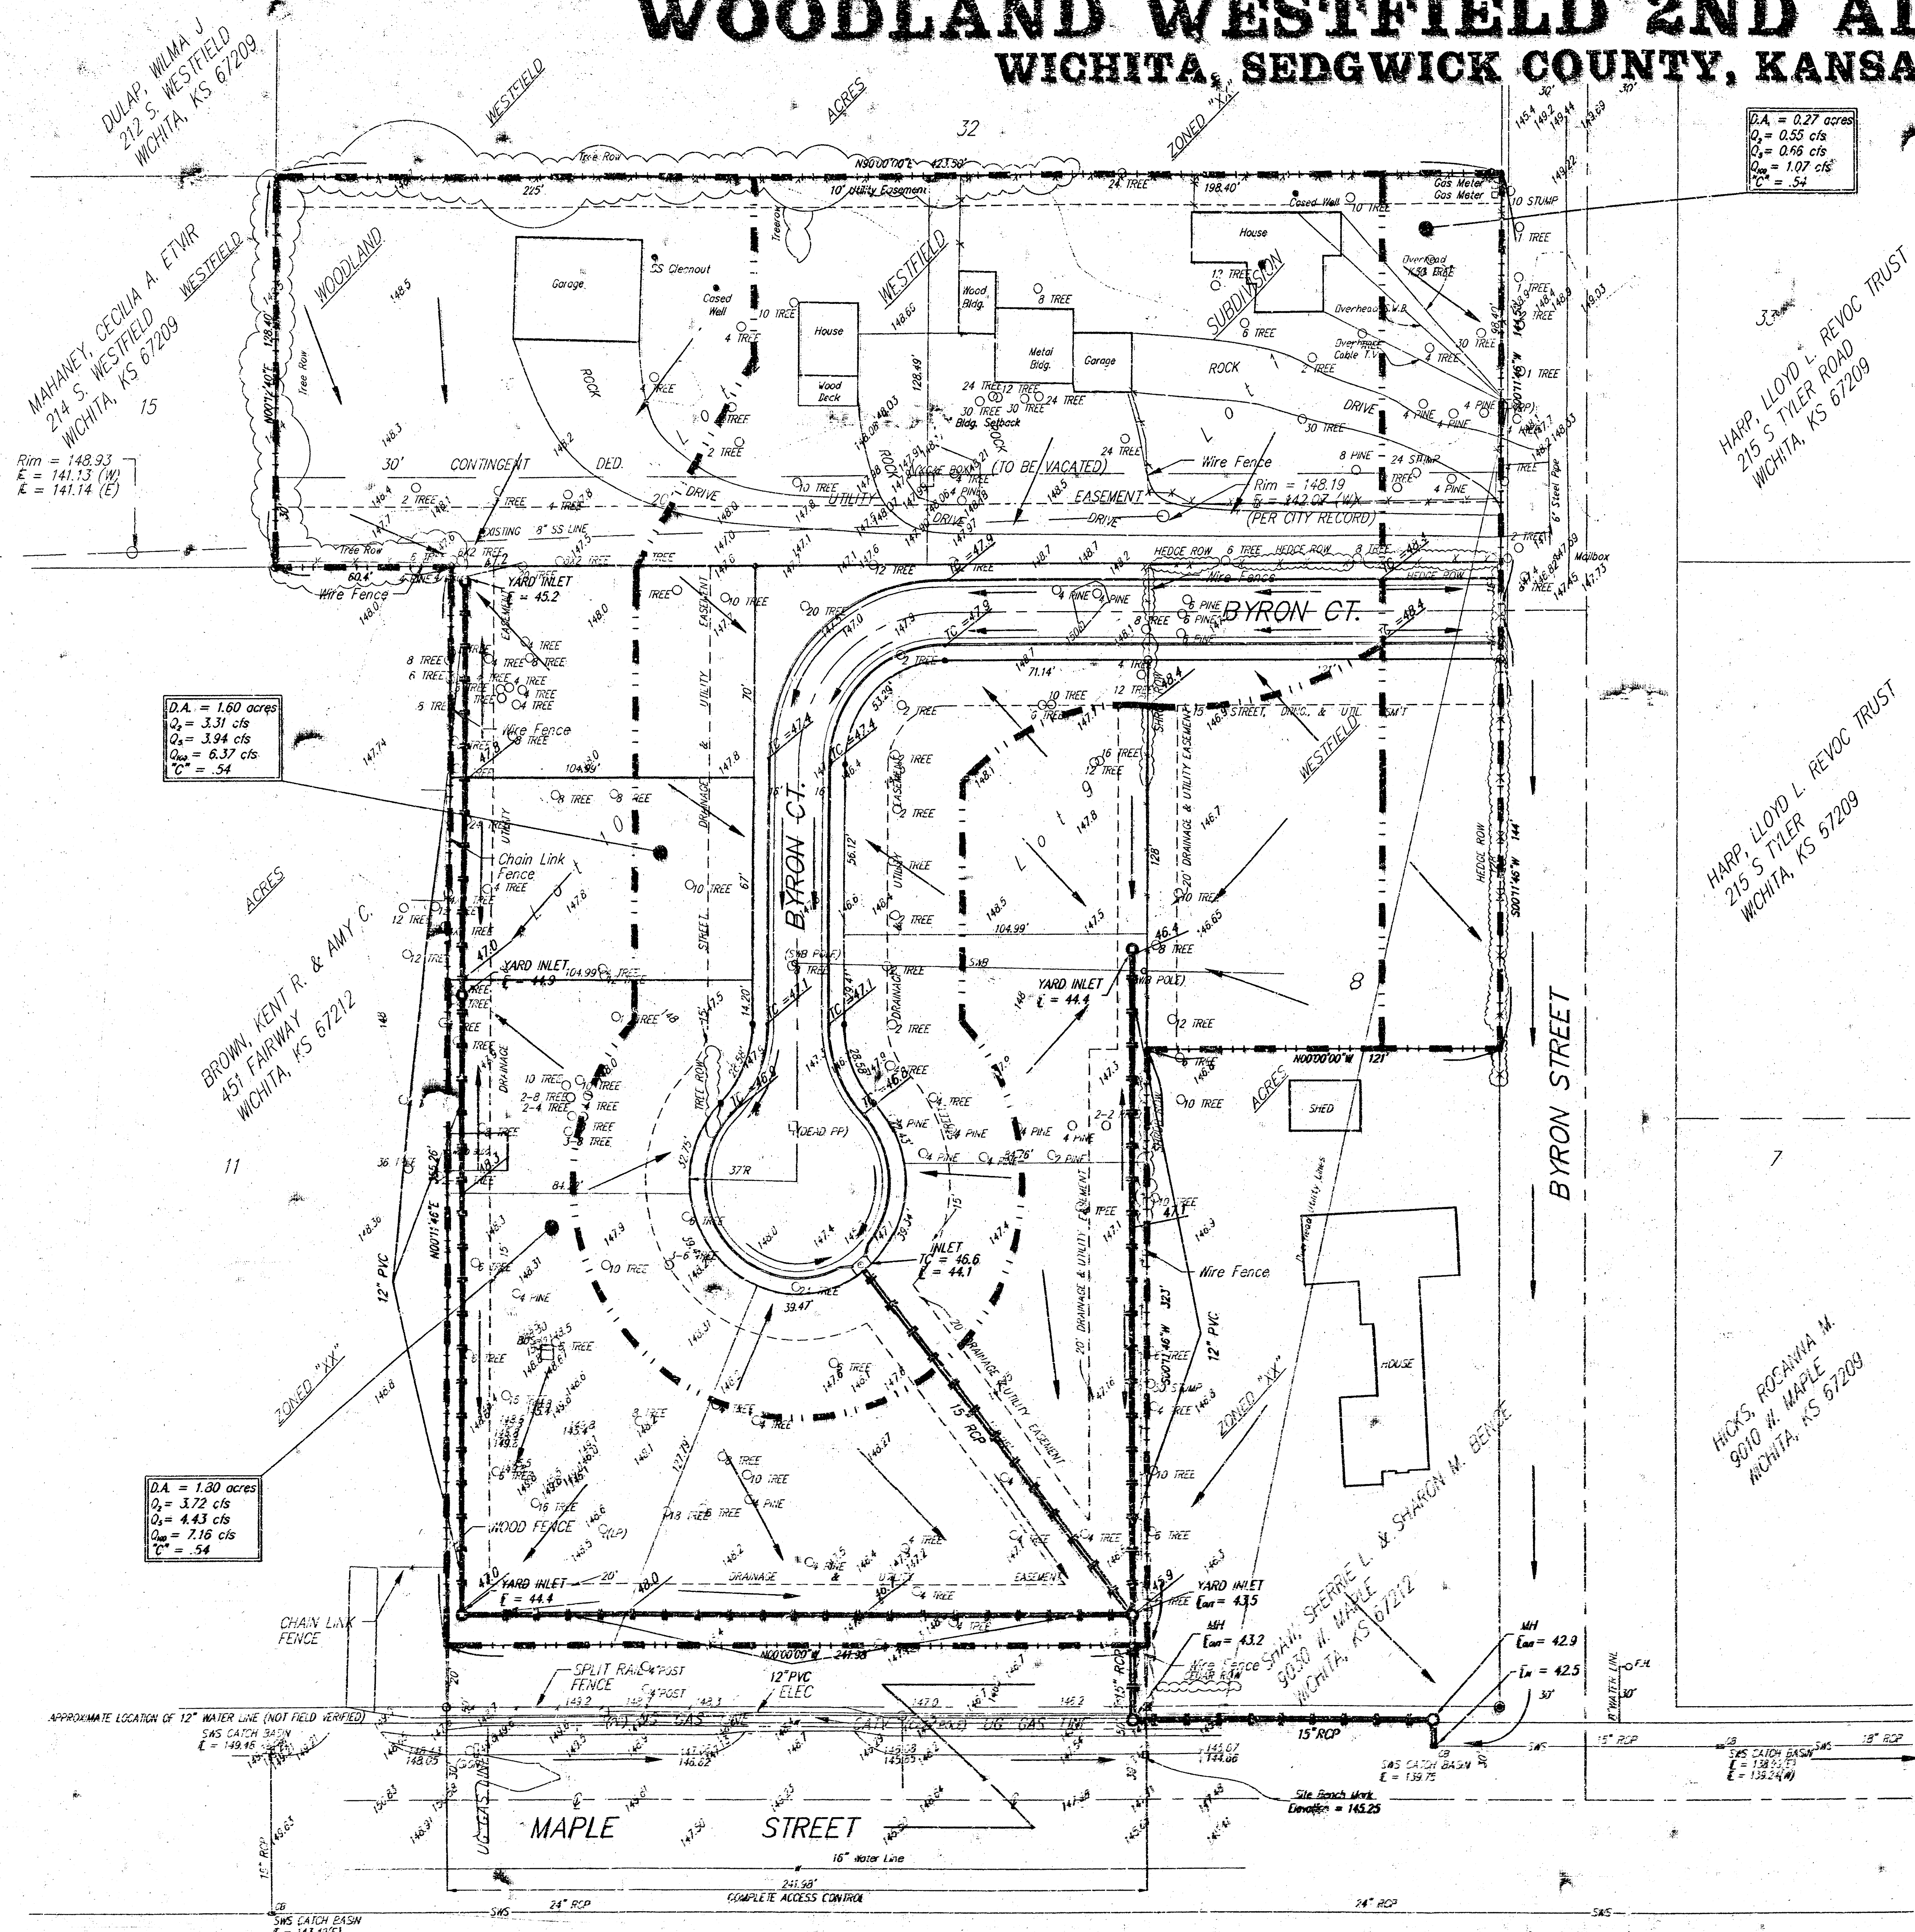

OWNER:
HAROLD P. WOOD
235 S. BYRON
WICHITA, KS 67209

LEGAL DESCRIPTION:
A REPLAT OF LOT 9, LOT 10, AND THE NORTH 100 FEET OF LOT 8, WESTFIELD ACRES, SEDGWICK COUNTY, KANSAS; TOGETHER WITH LOT 1 AND LOT 2, WOODLAND WESTFIELD SUBDIVISION, WICHITA, KANSAS.

BENCHMARK:
CUT TOP OF CURB SOUTH OF SE COR. LOT 9, WESTFIELD ACRES ADD.
ELEV.=145.25 (CITY DATUM)

- LEGEND**
- (PP) = POWER POLE
 - (KB) = K&B BOX
 - (LP) = LIGHT POLE
 - (SBP) = SOUTHWESTERN BELL POLE
 - (CTV) = CABLE TELEVISION POLE
 - (S) = SIGN
 - (FH) = FIRE HYDRANT
 - (CB) = SWS CATCH BASIN

* = #4 REBAR W/ "BAUGHMAN" CAP (FOUND)
 • = #4 REBAR W/ "BAUGHMAN" CAP (SET)
 ○ = 3/4" IRON W/ "SANDWOOD" CAP (FOUND)
 ⊗ = 3/4" IRON (FOUND)
 ○ = 1/2" IRON (FOUND)

NOTE: STORM WATER SEWER LOCATION PER CITY RECORD.

REV 25 MAY 1993
25 APRIL 1999

BAUGHMAN COMPANY P.A.
ENGINEERING, SURVEYING, & PLANNING
116-122-1227 • 315-2-2-2 • WICHITA, KS 67202