
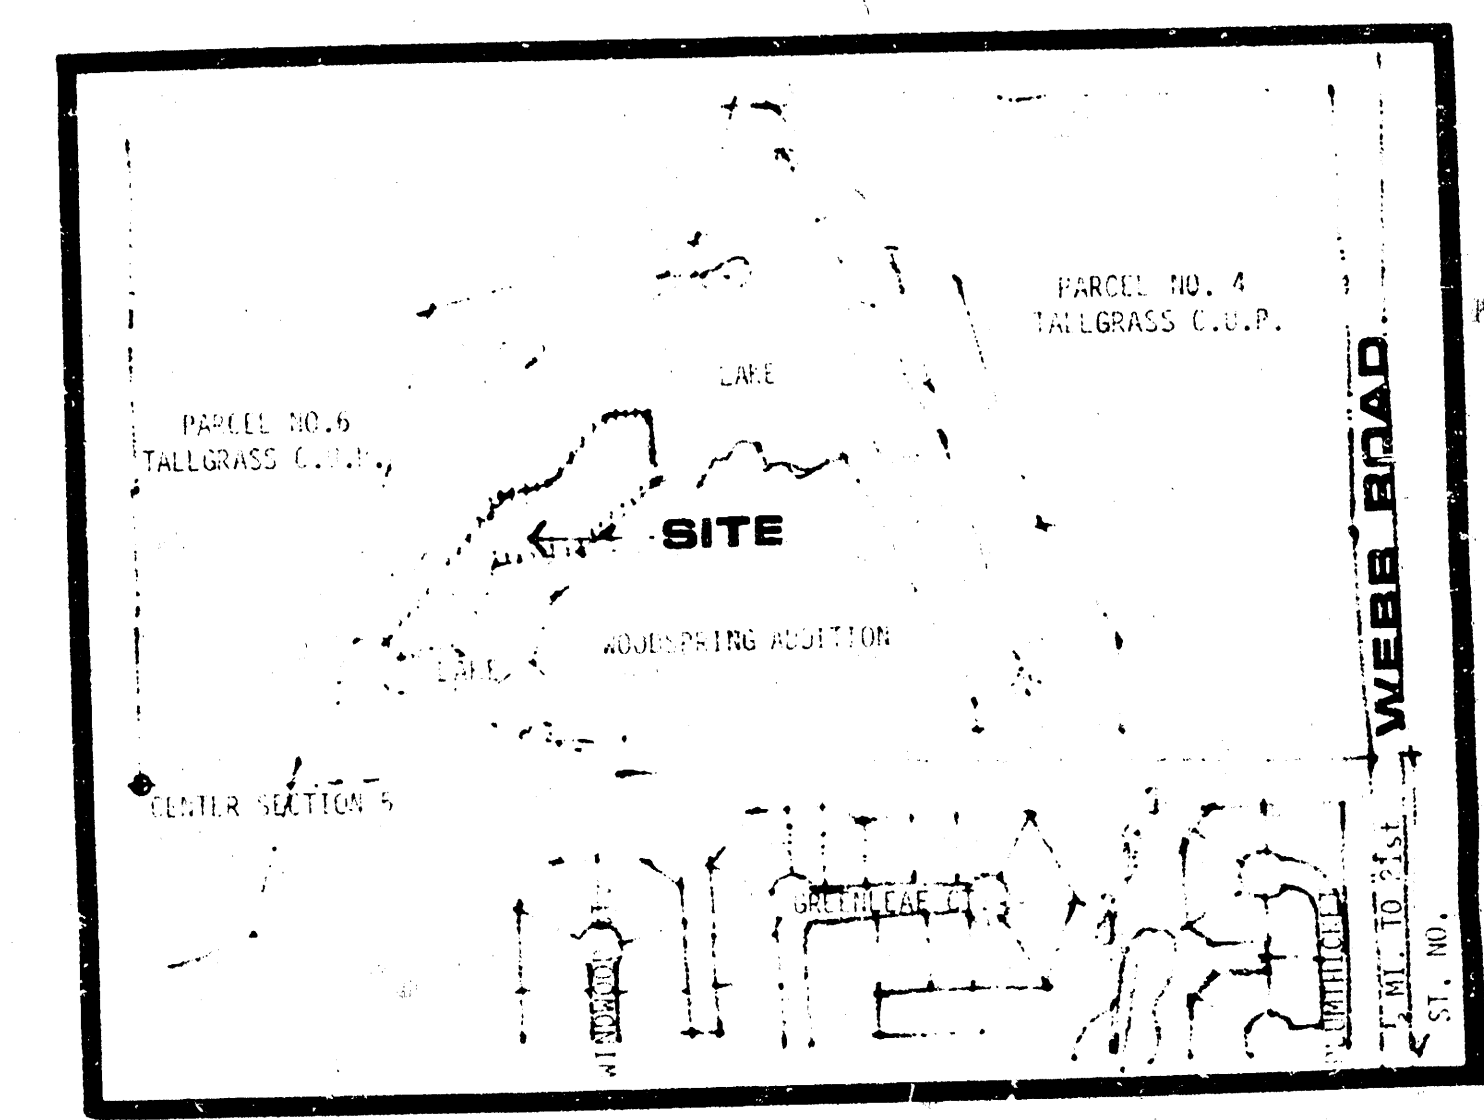


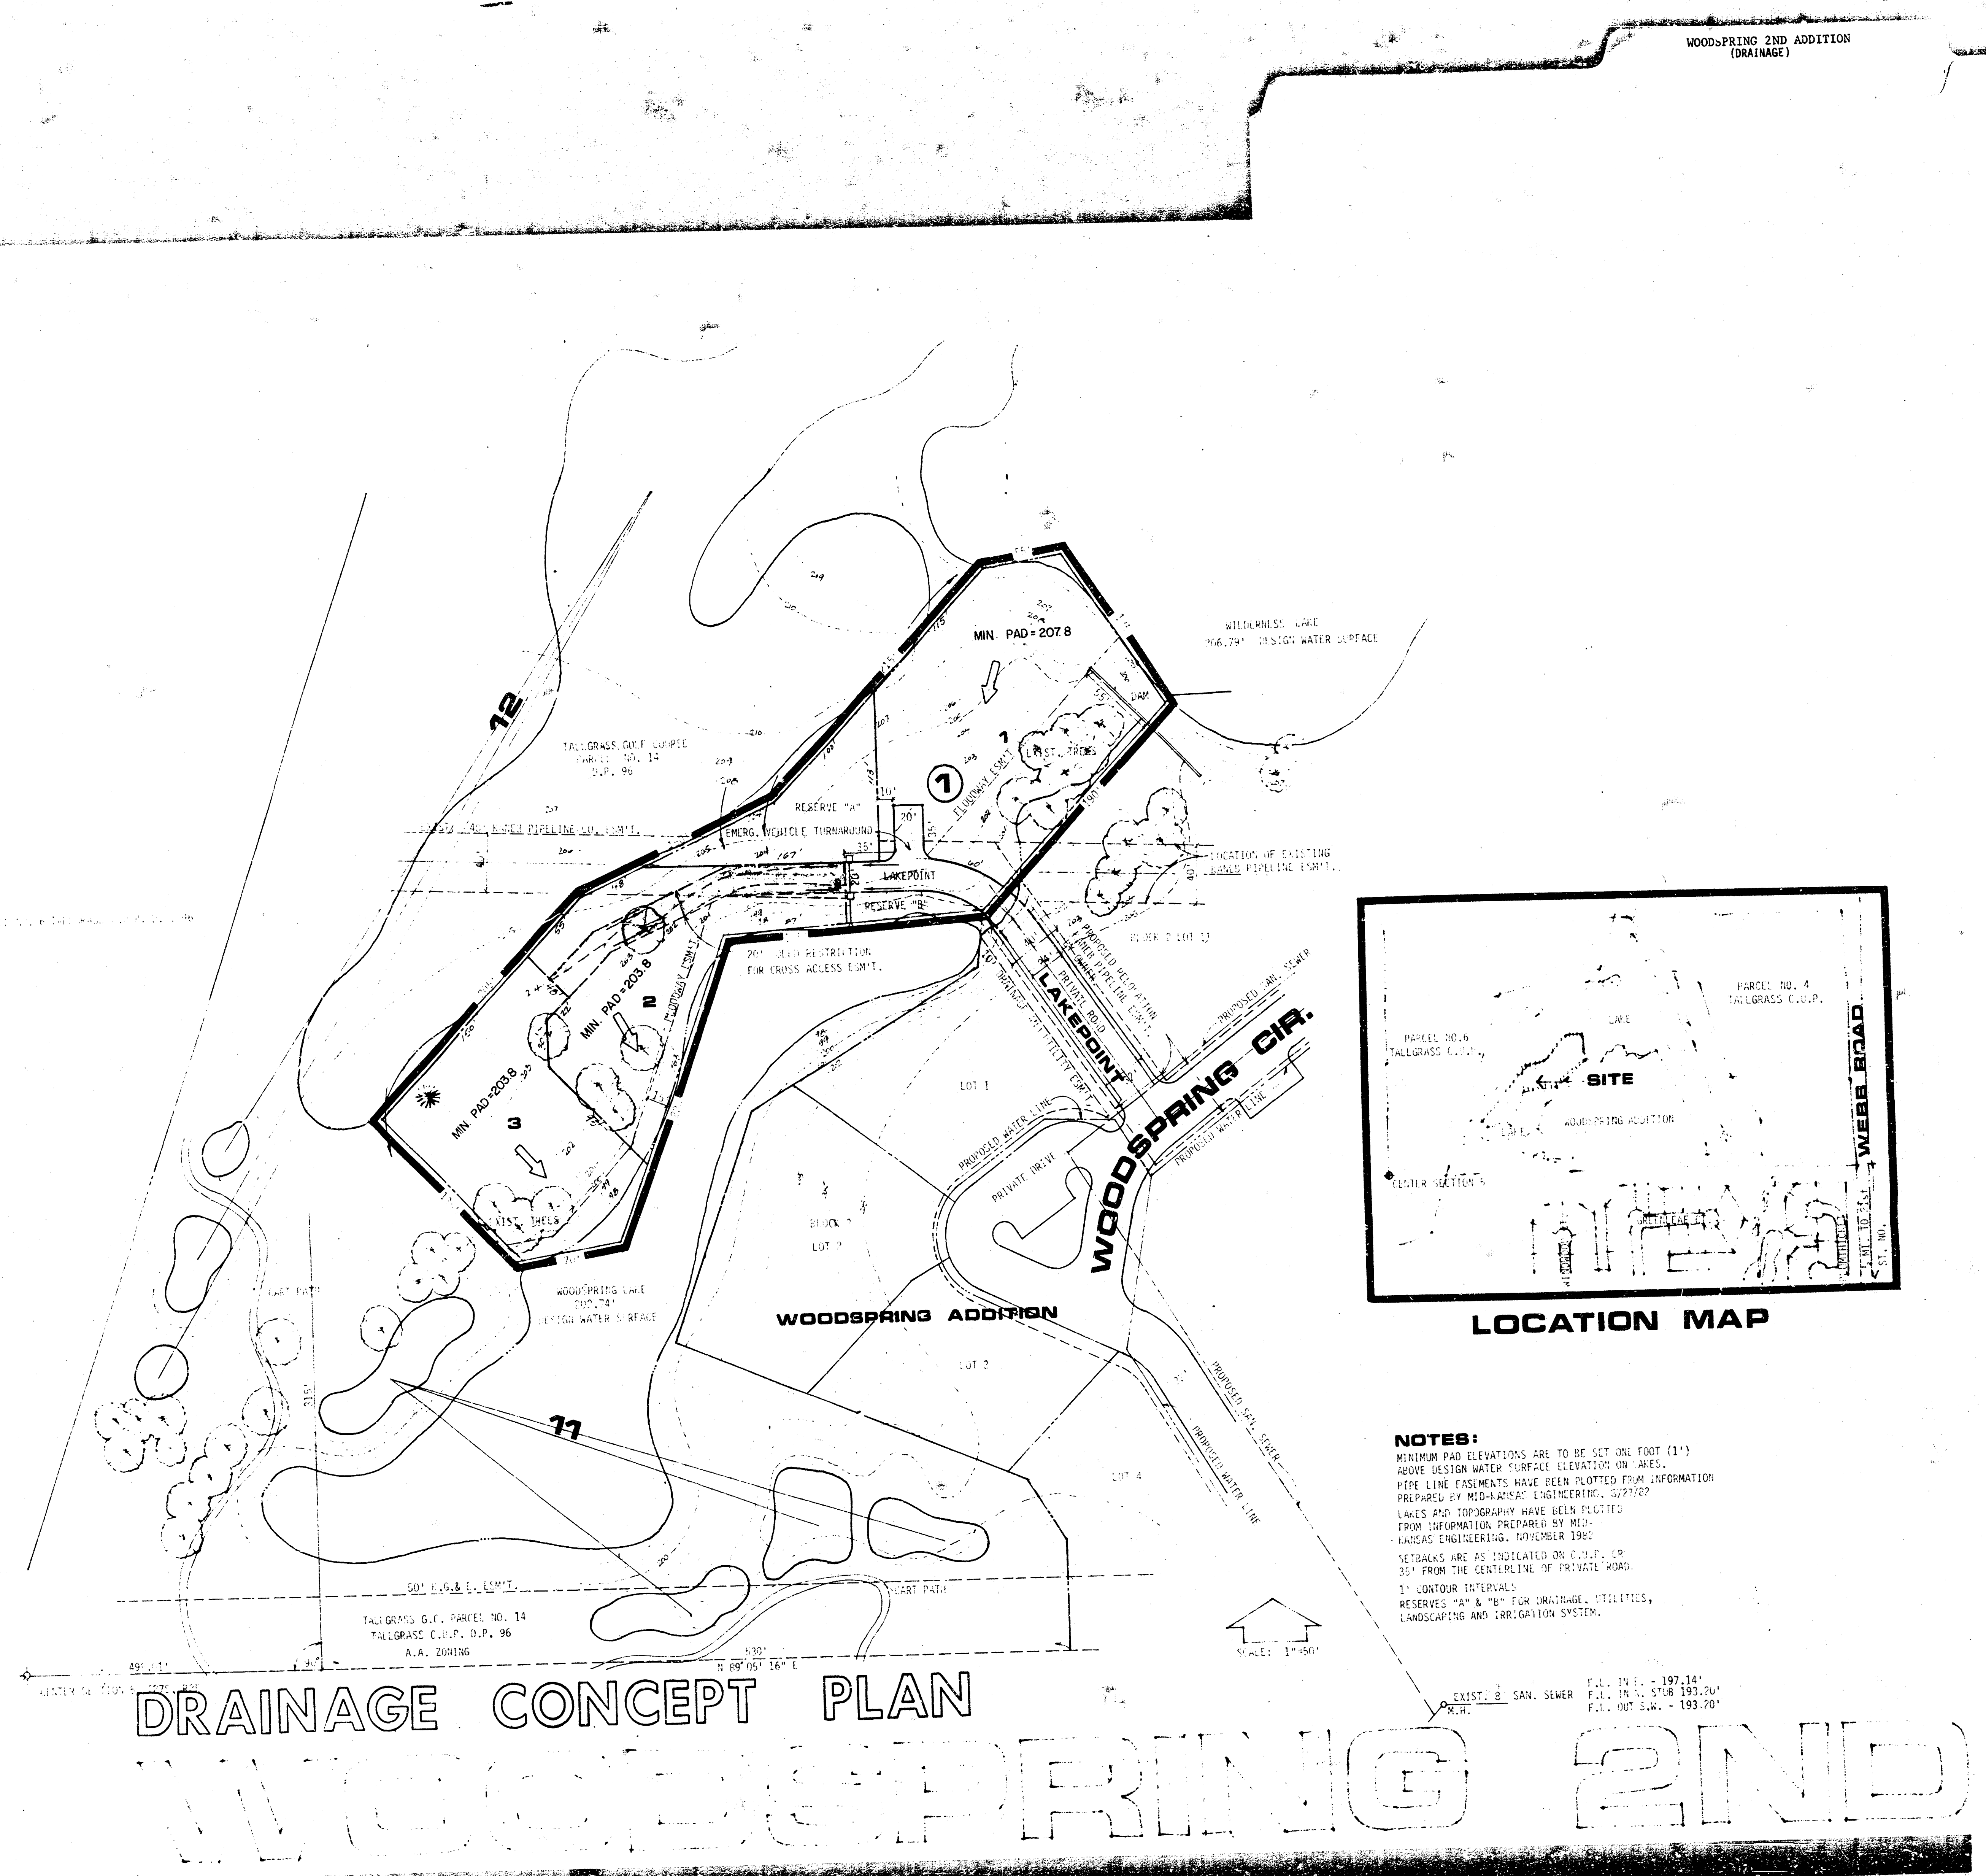

NOTES:
 MINIMUM PAD ELEVATIONS ARE TO BE SET ONE FOOT (1')
 ABOVE DESIGN WATER SURFACE ELEVATION ON ARES.
 PIPE LINE EASEMENTS HAVE BEEN PLOTTED FROM INFORMATION
 PREPARED BY MID-AMERICAN ENGINEERING, 5277727
 LAKES AND TOPOGRAPHY HAVE BEEN PLOTTED
 FROM INFORMATION PREPARED BY MID-AMERICAN
 ENGINEERING, NOVEMBER 1982
 SETBACKS ARE AS INDICATED ON C.U.P. OR
 35' FROM THE CENTERLINE OF PRIVATE ROAD.
 1" CONTOUR INTERVALS
 RESERVED "AS" & "BY" FOR UTILITY, UTILITIES,
 LANDSCAPING AND IRRIGATION SYSTEM.

OWNER: TALLGRASS COMPANY, P.O. BOX 4048, WICHITA, KS 67214

DATE: MARCH 29, 1983

MID-AMERICAN
ENGINEERING CONSULTANTS, INC.
2001 N. W. 10th St.
Wichita, Kansas 67203
313-261-1111

date 1 April 1983

rev.

sheet title

DRAINAGE CONCEPT PLAN

project

WOODSPRING 2ND

sheet

of

of