


PART OF LOT 3, BLOCK 1, GENTRY
4TH ADDITION, WICHITA, KANSAS

OWNER: RIDGE ROAD BOWL, INC.
JOHN KRAM PRES.

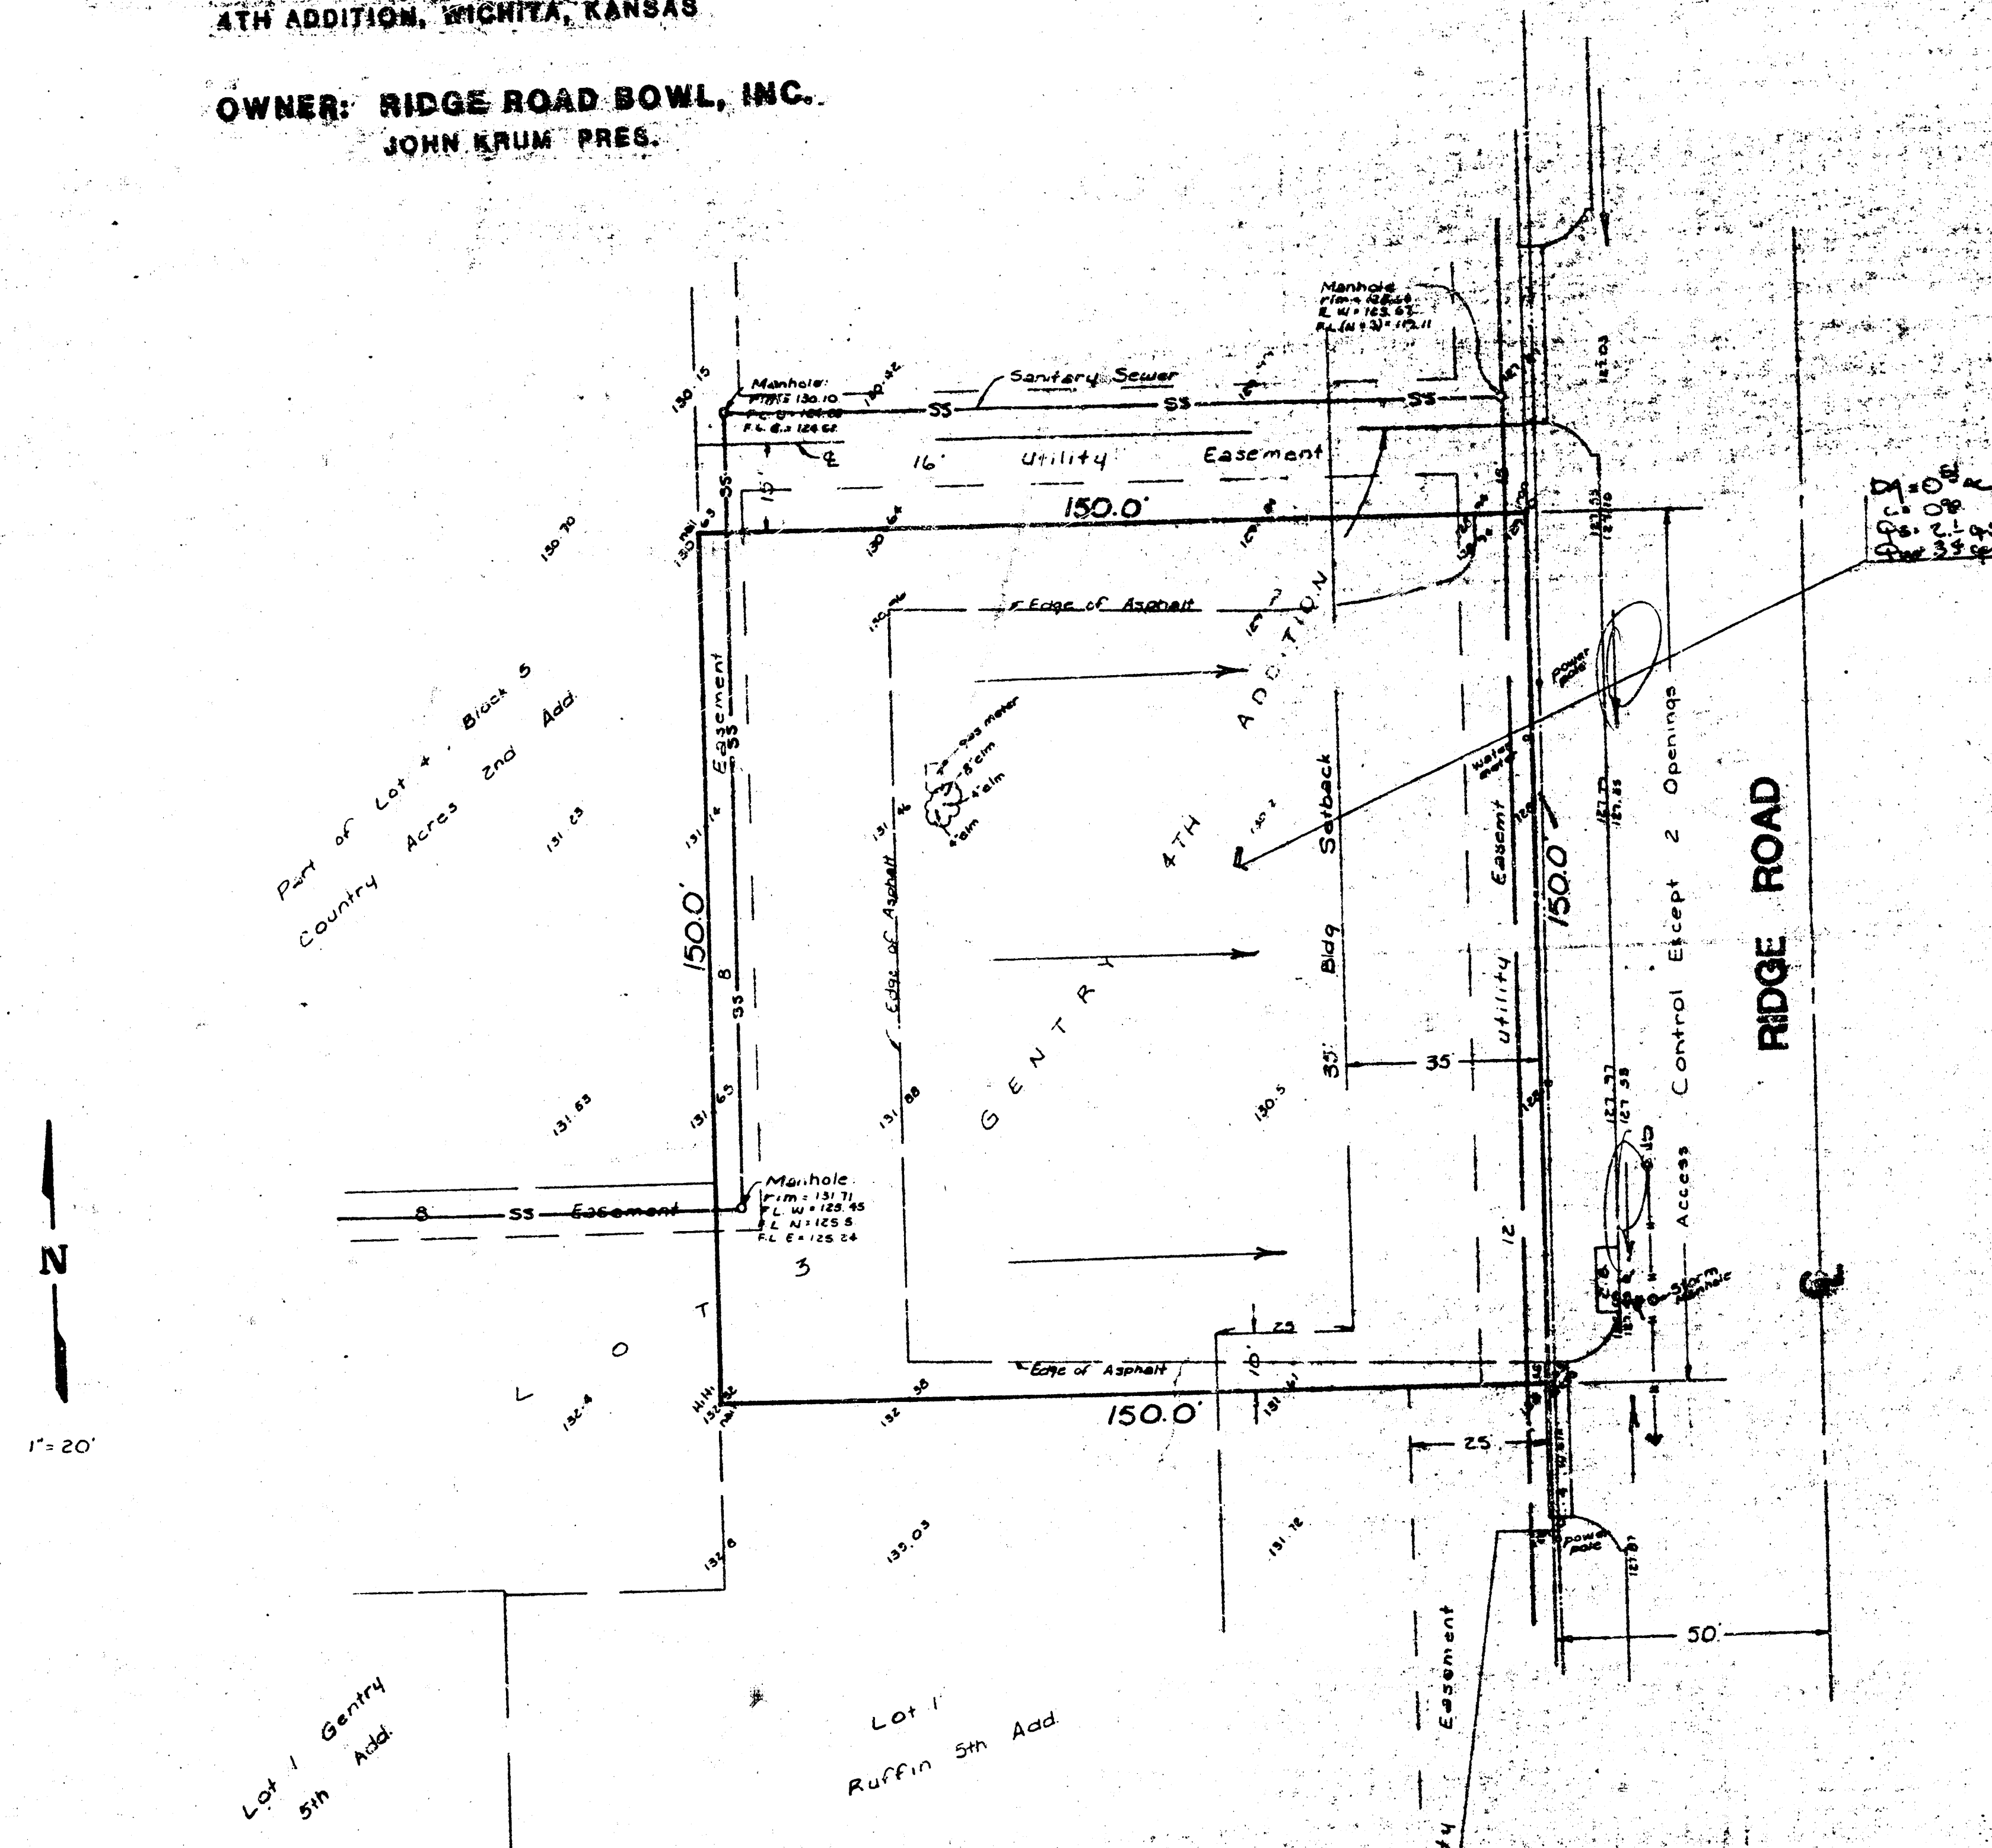

DRAINAGE PLAN

HAUGHMAN COMPANY, P.A.
SURVEYING & ENGINEERING
MICHIGAN CITY, INDIANA • 601 W. WABASH STREET