
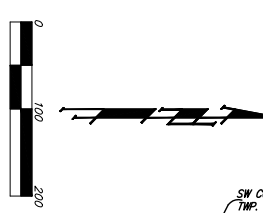


FALCON FALLS 2ND ADDITION WICHITA, SEDGWICK COUNTY, KANSAS

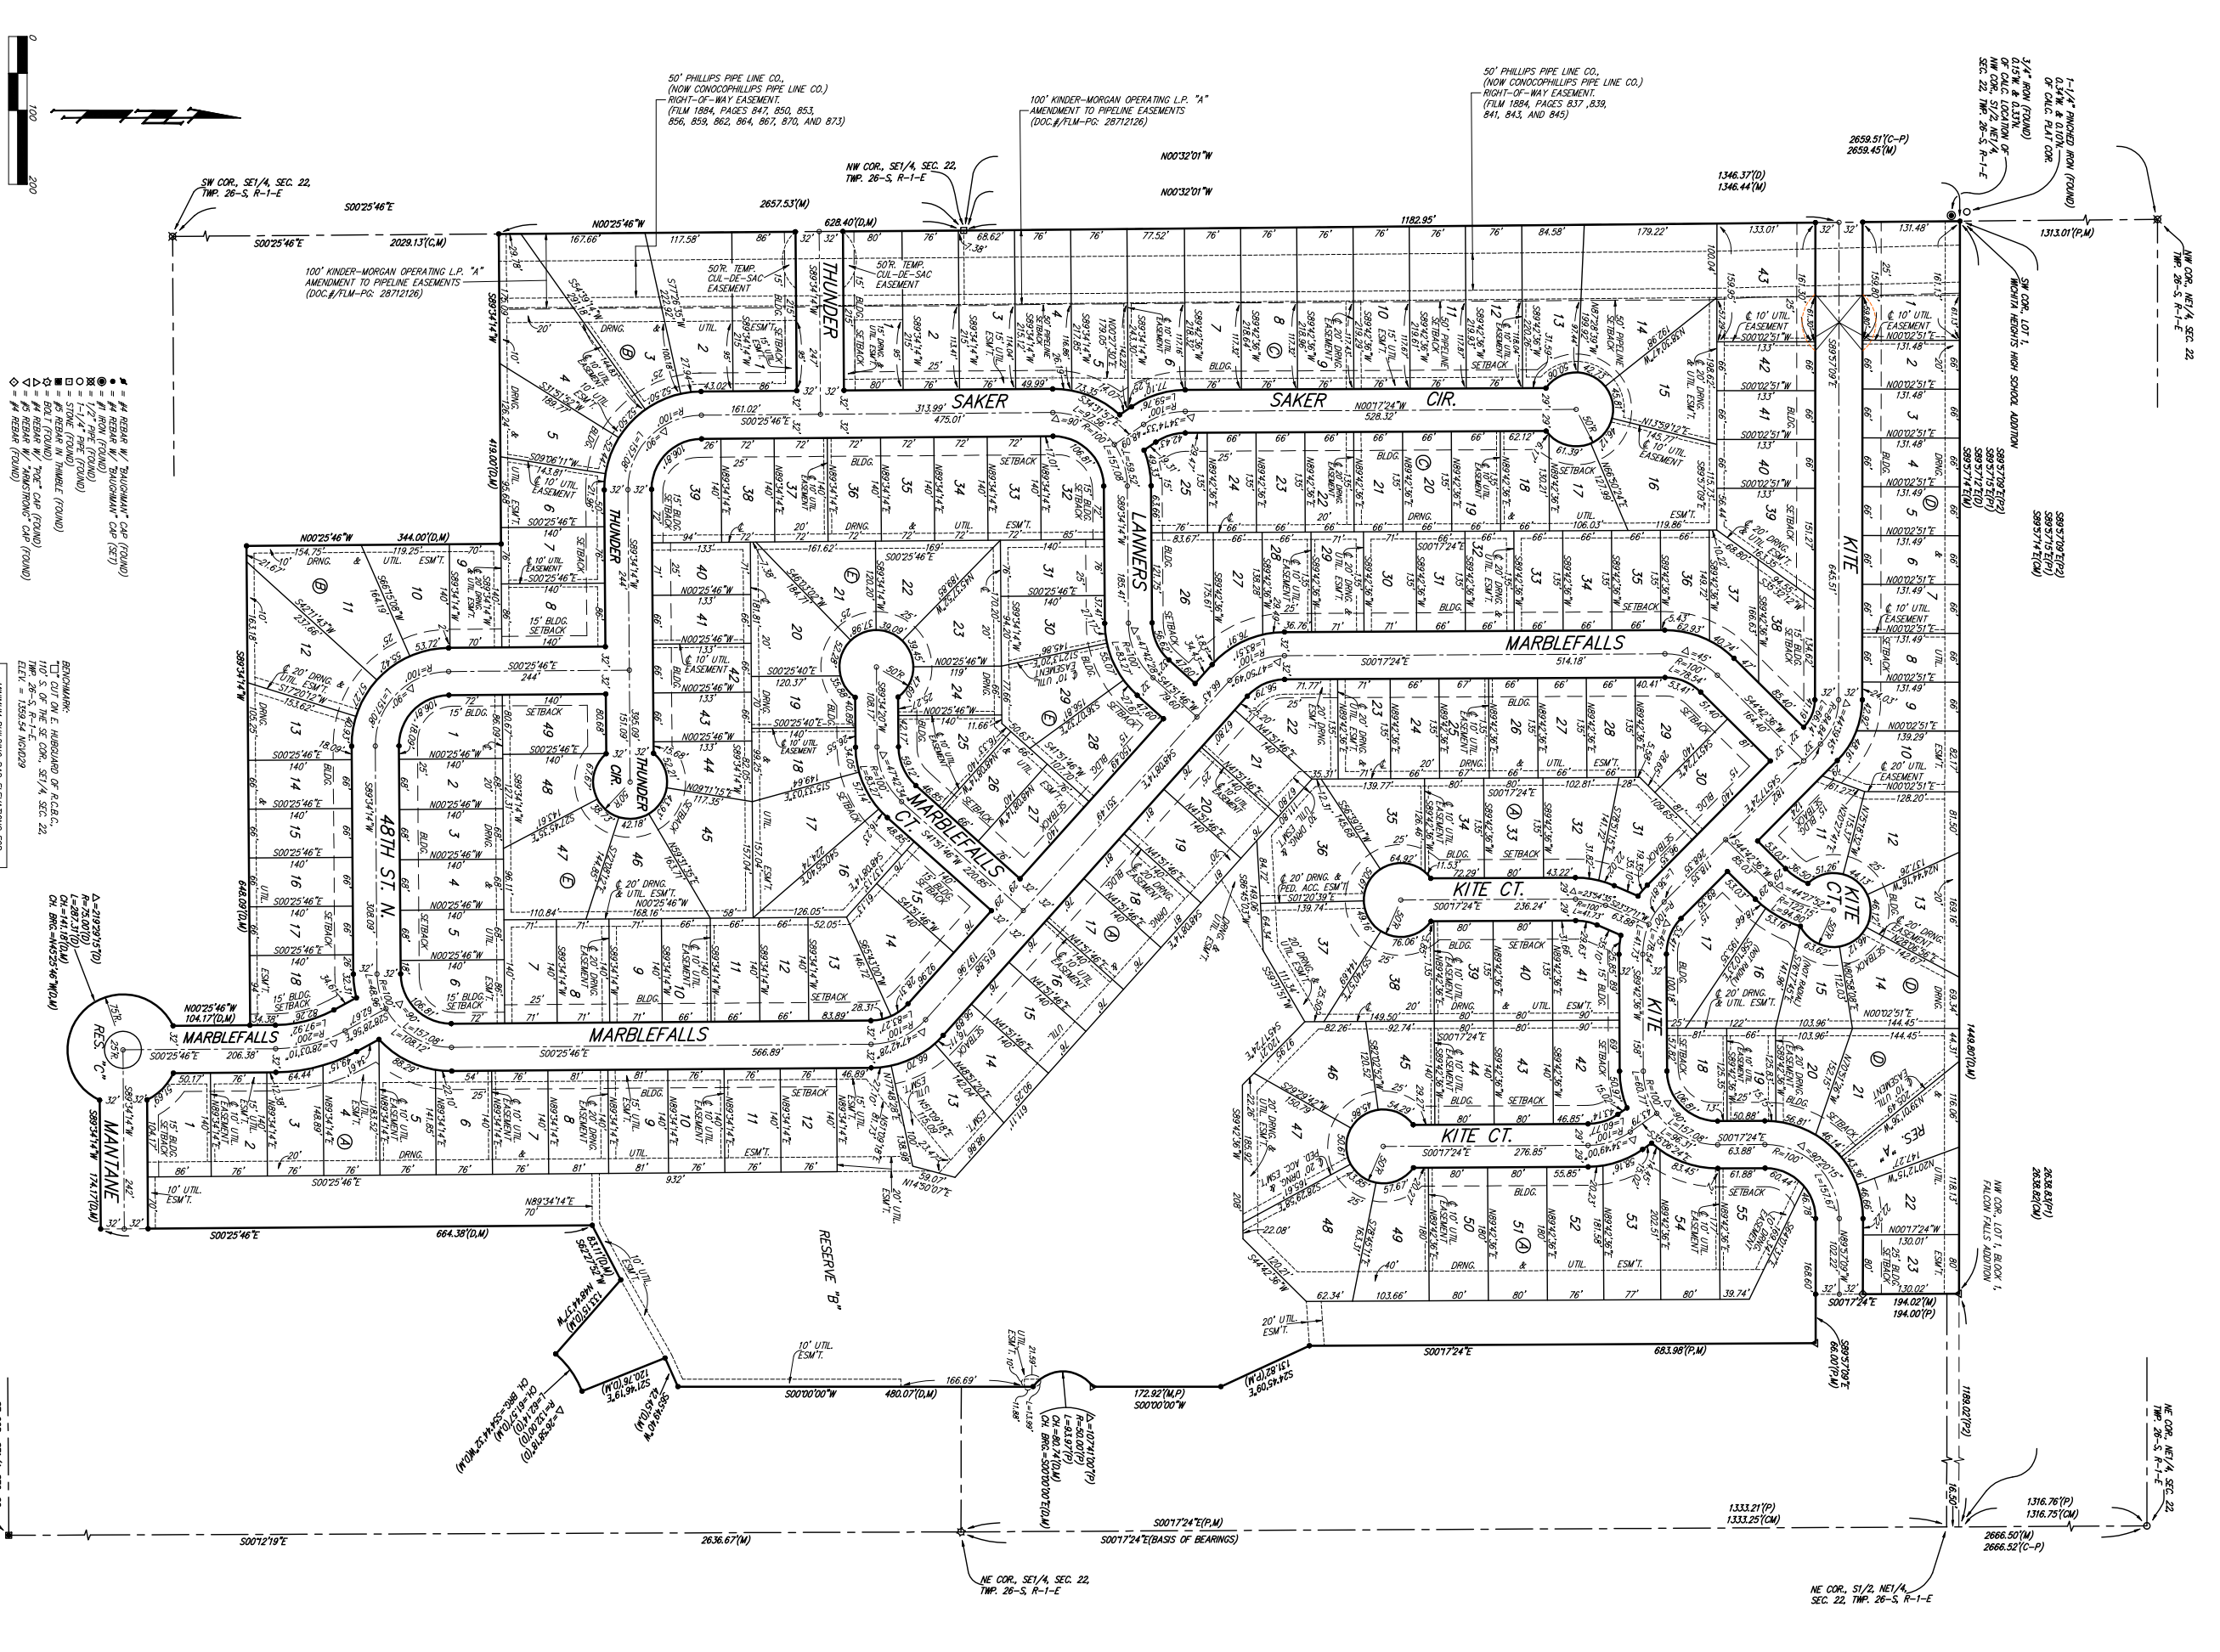

NOTES:
 1. MASTER GRADING PLAN FOR DRAINAGE HAS BEEN DEVELOPED FOR THIS SUBDIVISION AND IS ON FILE WITH THE CITY OF WICHITA, KANSAS. ALL DRAINAGE EASEMENTS, UTILITIES, AND ELEVATIONS SHOWN ON THIS PLAT ARE BASED ON THE MASTER GRADING PLAN. NO ALTERATIONS WHICH IMPAIR THE FLOW OF THIS DRAINAGE SYSTEM SHALL BE ALLOWED.

- (M) = MEASURED
- (P) = PLATTED
- (C) = CALCULATED PER
- (R) = RECORDED
- (D) = CALCULATED PER
LOT	BLOCK	ELEVATION
1-9	A	1353.0
10-12	A	1354.0
13-18, 36, 37	A	1355.0
46-50	A	1356.0
51-55	A	1357.0
21, 22	D	1358.5