



**STORM WATER SEWER  
AUBURN HILLS COMMERCIAL  
4TH. ADDITION**

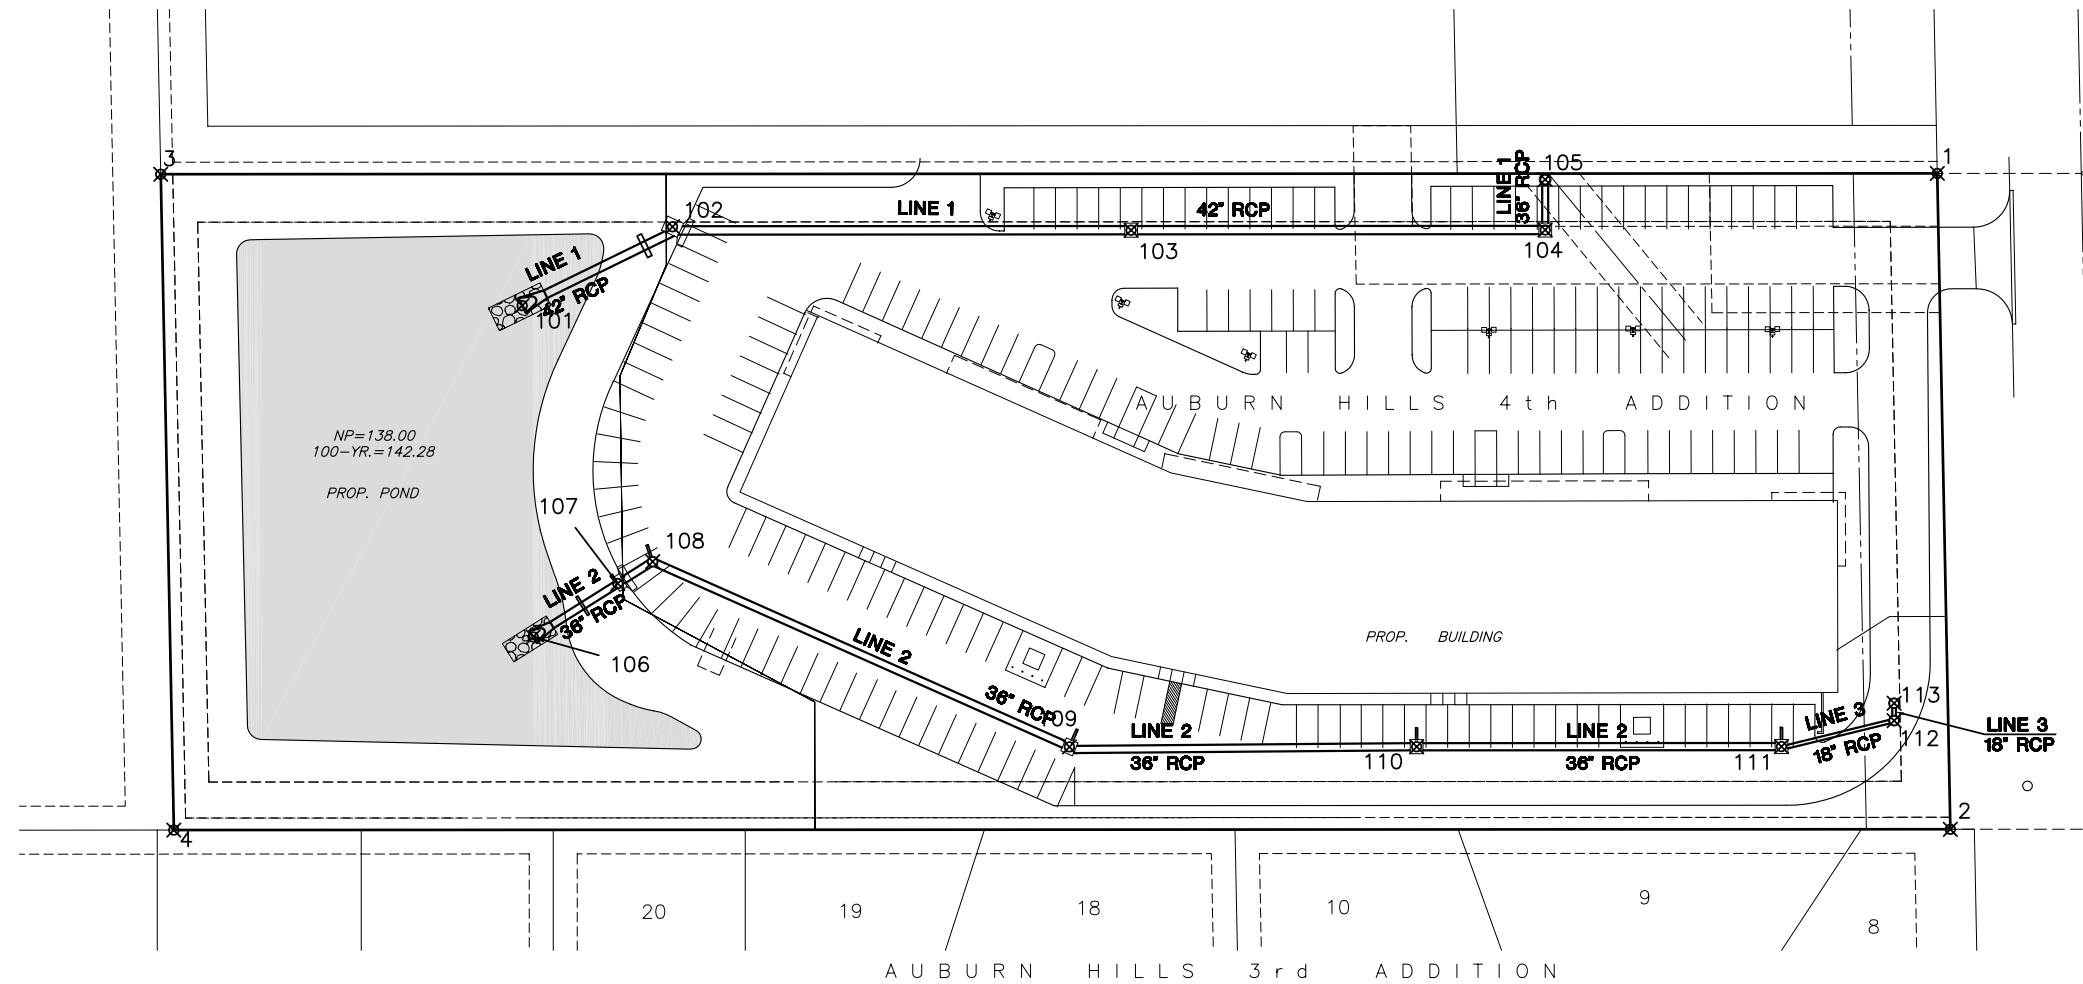

PLAT IRONS			
Points	Northing	Easting	Description
1	22499.65	15606.64	Property Line
2	22504.50	15879.89	Property Line
3	21759.51	15605.37	Property Line
4	21764.36	15878.63	Property Line

STORM SEWER POINTS			
Points	Northing	Easting	Description
101	21909.98	15660.42	End Section, Line 1
102	21972.67	15627.74	Inlet, Line 1
103	22163.74	15629.56	Inlet, Line 1
104	22336.25	15629.86	Inlet, Line 1
105	22336.29	15608.86	Manhole, Line 1
106	21914.25	15798.49	End Section, Line 2
107	21949.56	15776.34	Inlet, Line 2
108	21964.10	15767.22	Manhole, Line 2
109	22137.56	15844.76	Inlet, Line 2
110	22282.22	15845.01	Inlet, Line 2
111	22434.22	15845.27	Inlet, Line 2
112	22481.17	15834.56	Manhole, Line 2
113	22481.17	15827.33	Manhole, Line 2

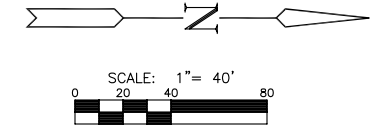

**BUBBLE  
MAP**

SHEET TITLE  
**468-84108**  
PROJECT NUMBER

SRS  
DESIGN BY  
**DM**  
DRAWN BY  
**GJA**  
CHECKED BY

ISSUED  
**Oct. 2006**  
REVISED

SHEET NO.  
**3 of 15**

J:\CIVIL\05403\DWG\SWS\AUBURN 4 COMM\05403B.M.DWG