


NW Cor., NW 1/4, Sec. 26  
T27S, R2E, 6TH P.M.  
Set 5/8" Rebar w/ MKEC CLS 39 id cap  
Fnd. 3/8" bar 0.86' W. of corner

KELLOGG ST/US 54  
N88°43'30"E 2649.14'(M)

NE Cor., NW 1/4, Sec. 26  
T27S, R2E, 6TH P.M.  
Fnd. 3/8" Rebar w/ o id cap  
in thimble

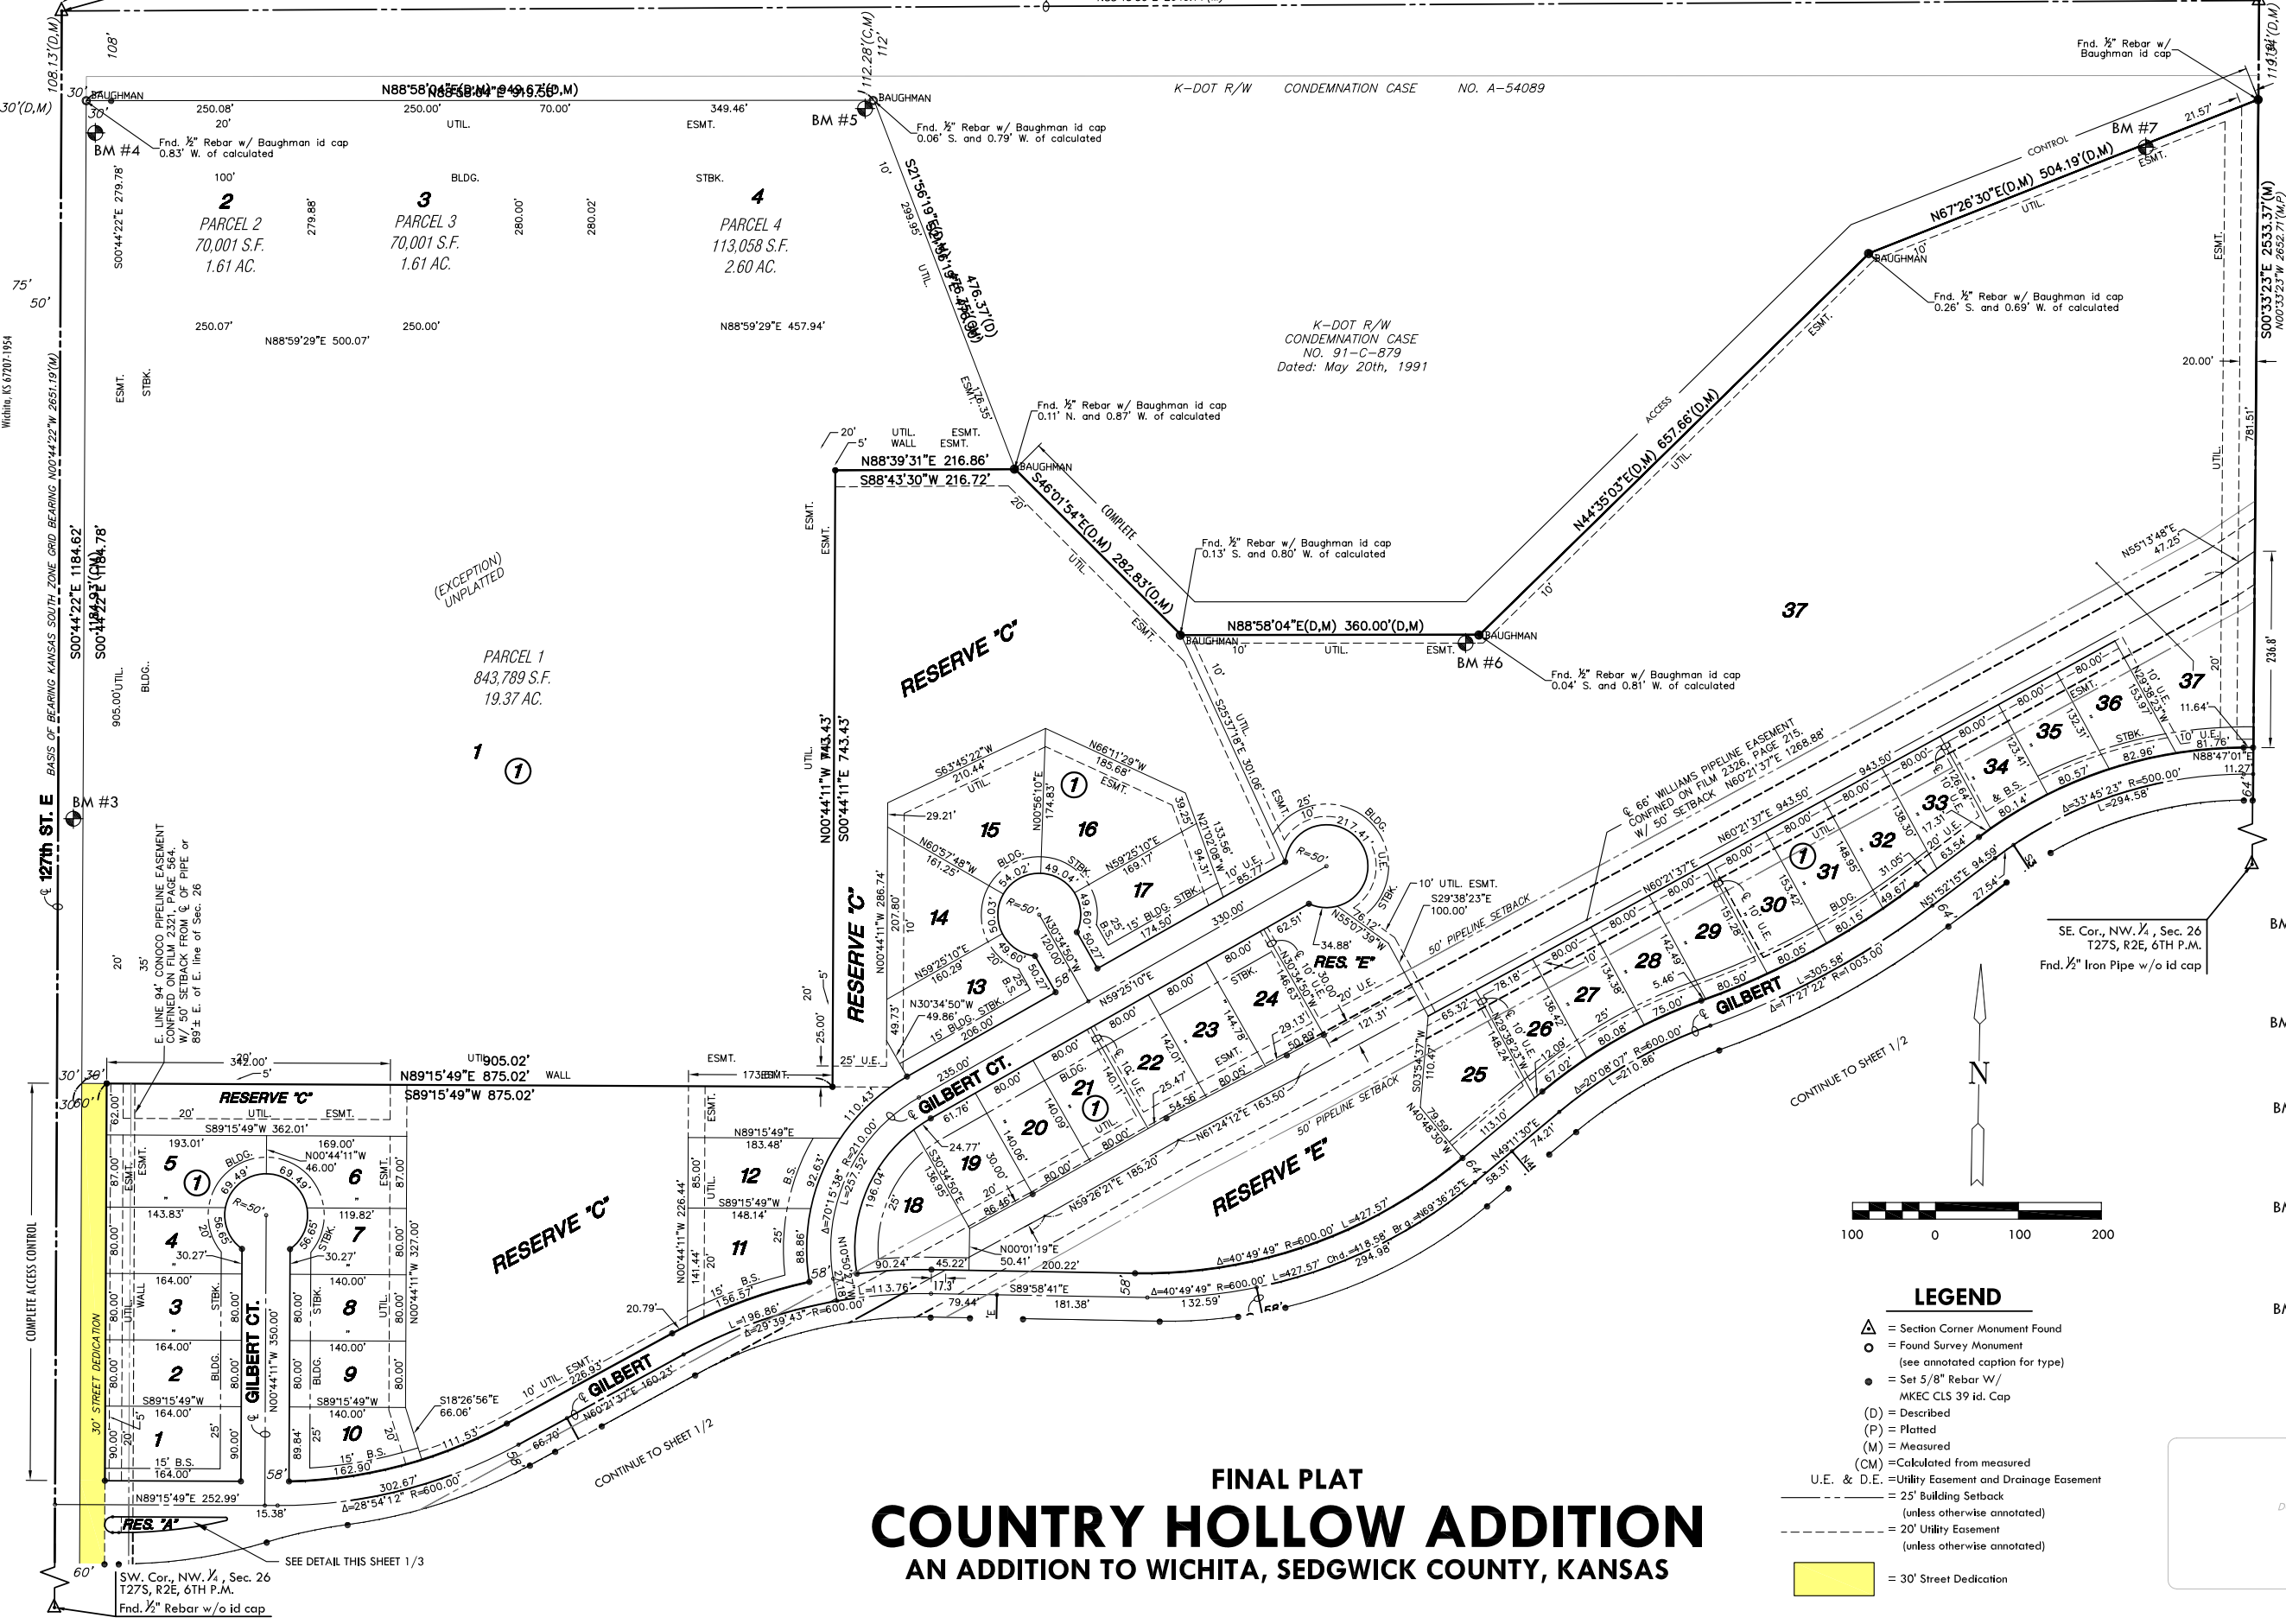

MINIMUM PAD ELEVATIONS (LOWEST OPENINGS)			
LOTS	BLOCK	ELEVATION	
		CITY DATUM	(NGVD)
6	1	156.6	1344.0
7	1	156.6	1344.0
8	1	156.6	1344.0
9	1	156.6	1344.0
10	1	156.6	1344.0
11	1	156.6	1344.0
12	1	156.6	1344.0
13	1	151.6	1339.0
14	1	151.6	1339.0
15	1	151.6	1339.0
16	1	151.6	1339.0
17	1	151.6	1339.0
18	1	148.4	1335.8
19	1	148.4	1335.8
20	1	148.4	1335.8
21	1	148.4	1335.8
22	1	148.4	1335.8
23	1	148.4	1335.8
24	1	148.4	1335.8
25	1	148.4	1335.8
37	1	151.6	1339.0

- BENCH MARKS**
- BM #3 Railroad spike in Southwest face of power 4th pole South of Kellogg on East Side of 127th Street East, 973' South and 24' East of Northwest Corner Sec. 26, T 27 S, R 2 E. Elev. = 1353.93 (NGVD)
  - BM #4 Fence T-post at Northwest corner of property, 40' East of centerline 127th and 10' South of the South Kellogg right of way. Elev. = 1360.81 (NGVD)
  - BM #5 Fence T-post 10' South and 10' West of highway right of way corner, West side K-96 interchange and South side Kellogg, 969' East and 122' South of Northwest corner Sec. 26, T 27 S, R 2 E. Elev. = 1346.25 (NGVD)
  - BM #6 Fence T-post 10' South and 10' West of highway right of way corner, East Side of K-96 interchange and South side of Kellogg, 1696' East and 770' South of the Northwest corner Sec. 26, T 27 S, R 2 E. Elev. = 1342.08 (NGVD)
  - BM #7 Fence T-post 4' South of South Kellogg right of way fence, 145' West-Southwest of the Northeast property corner, 135' West and 176' South of the North Quarter corner of Sec. 26, T 27 S, R 2 E. Elev. = 1326.40 (NGVD)

- LEGEND**
- △ = Section Corner Monument Found
  - = Found Survey Monument (see annotated caption for type)
  - = Set 5/8" Rebar W/ MKEC CLS 39 id. Cap
  - (D) = Described
  - (P) = Platted
  - (M) = Measured
  - (CM) = Calculated from measured
  - U.E. & D.E. = Utility Easement and Drainage Easement
  - = 25' Building Setback (unless otherwise annotated)
  - = 20' Utility Easement (unless otherwise annotated)
  - = 30' Street Dedication

FINAL PLAT  
**COUNTRY HOLLOW ADDITION**  
AN ADDITION TO WICHITA, SEDGWICK COUNTY, KANSAS

DOCUMENT NO.  
J:\Civil\04429.dwg\SW\PHASE 1\BIND\04429

