
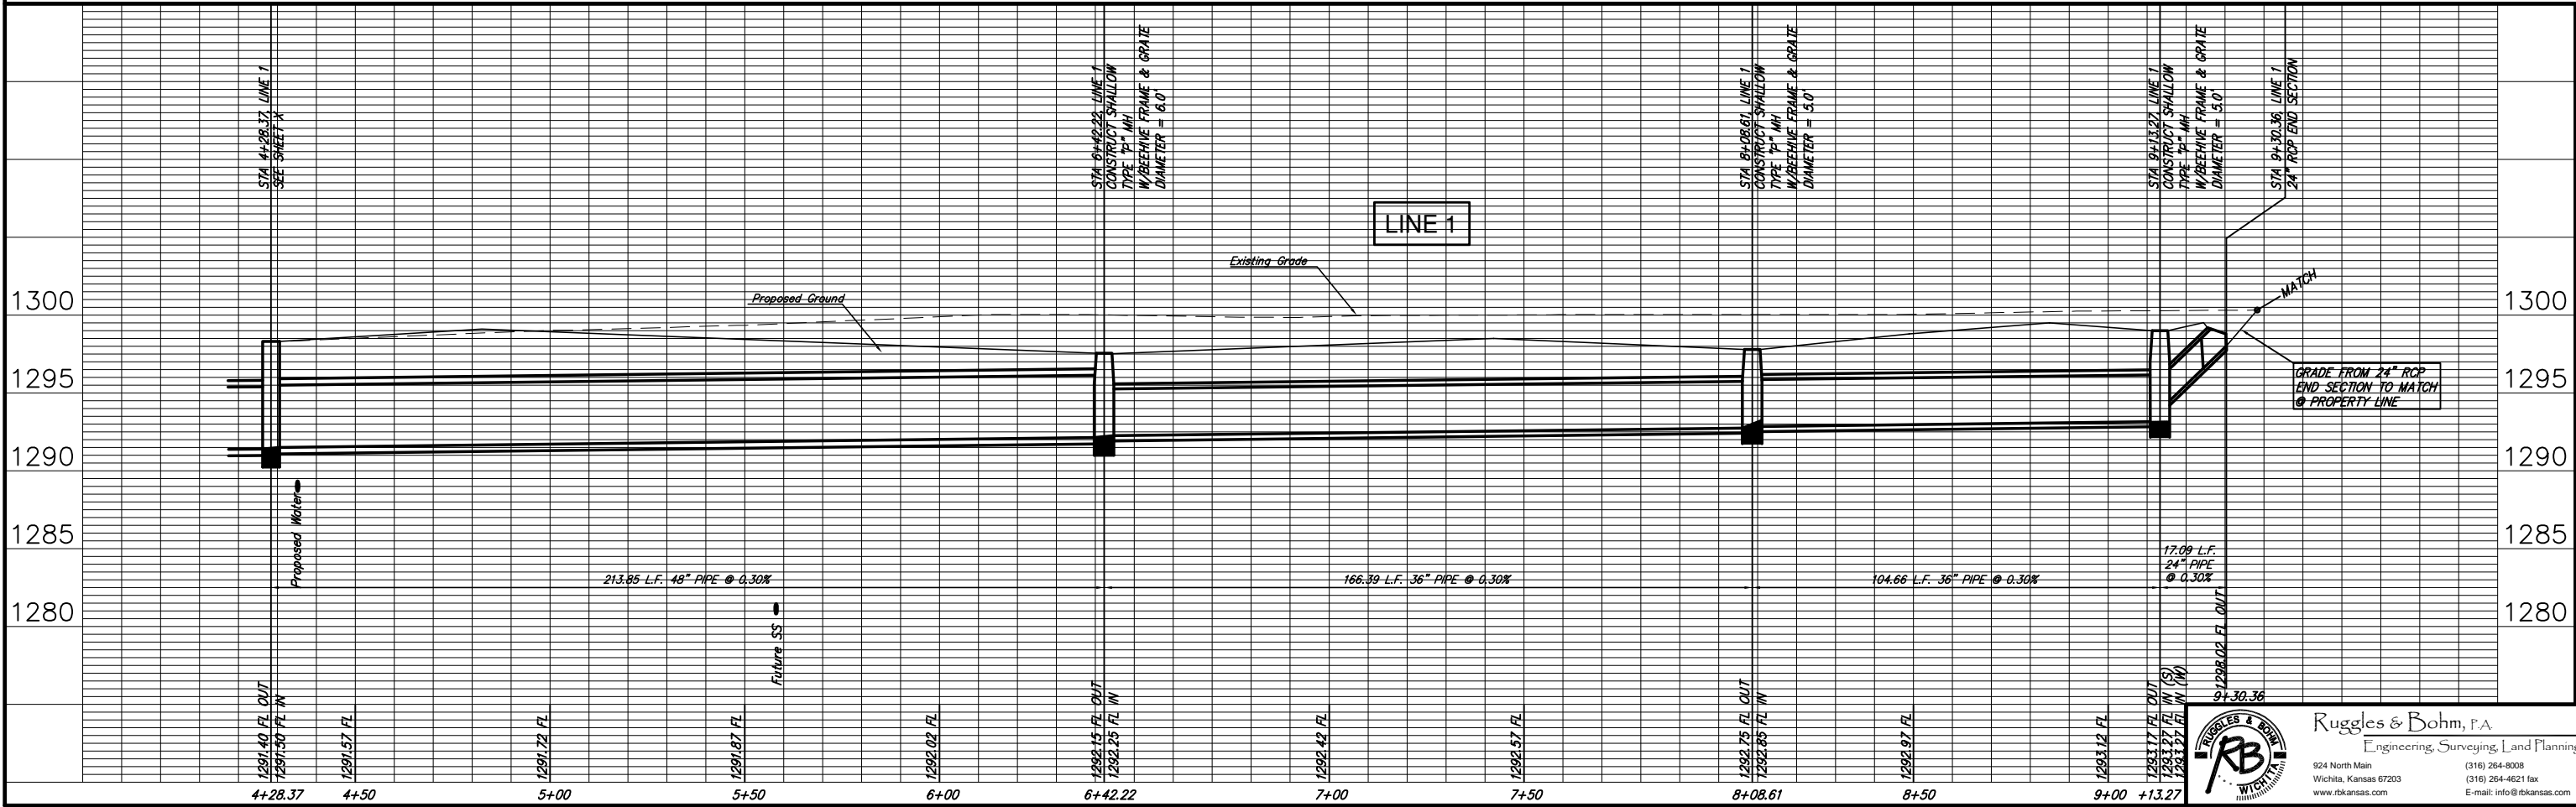
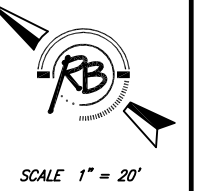


# WHISPERING LAKES ADDITION

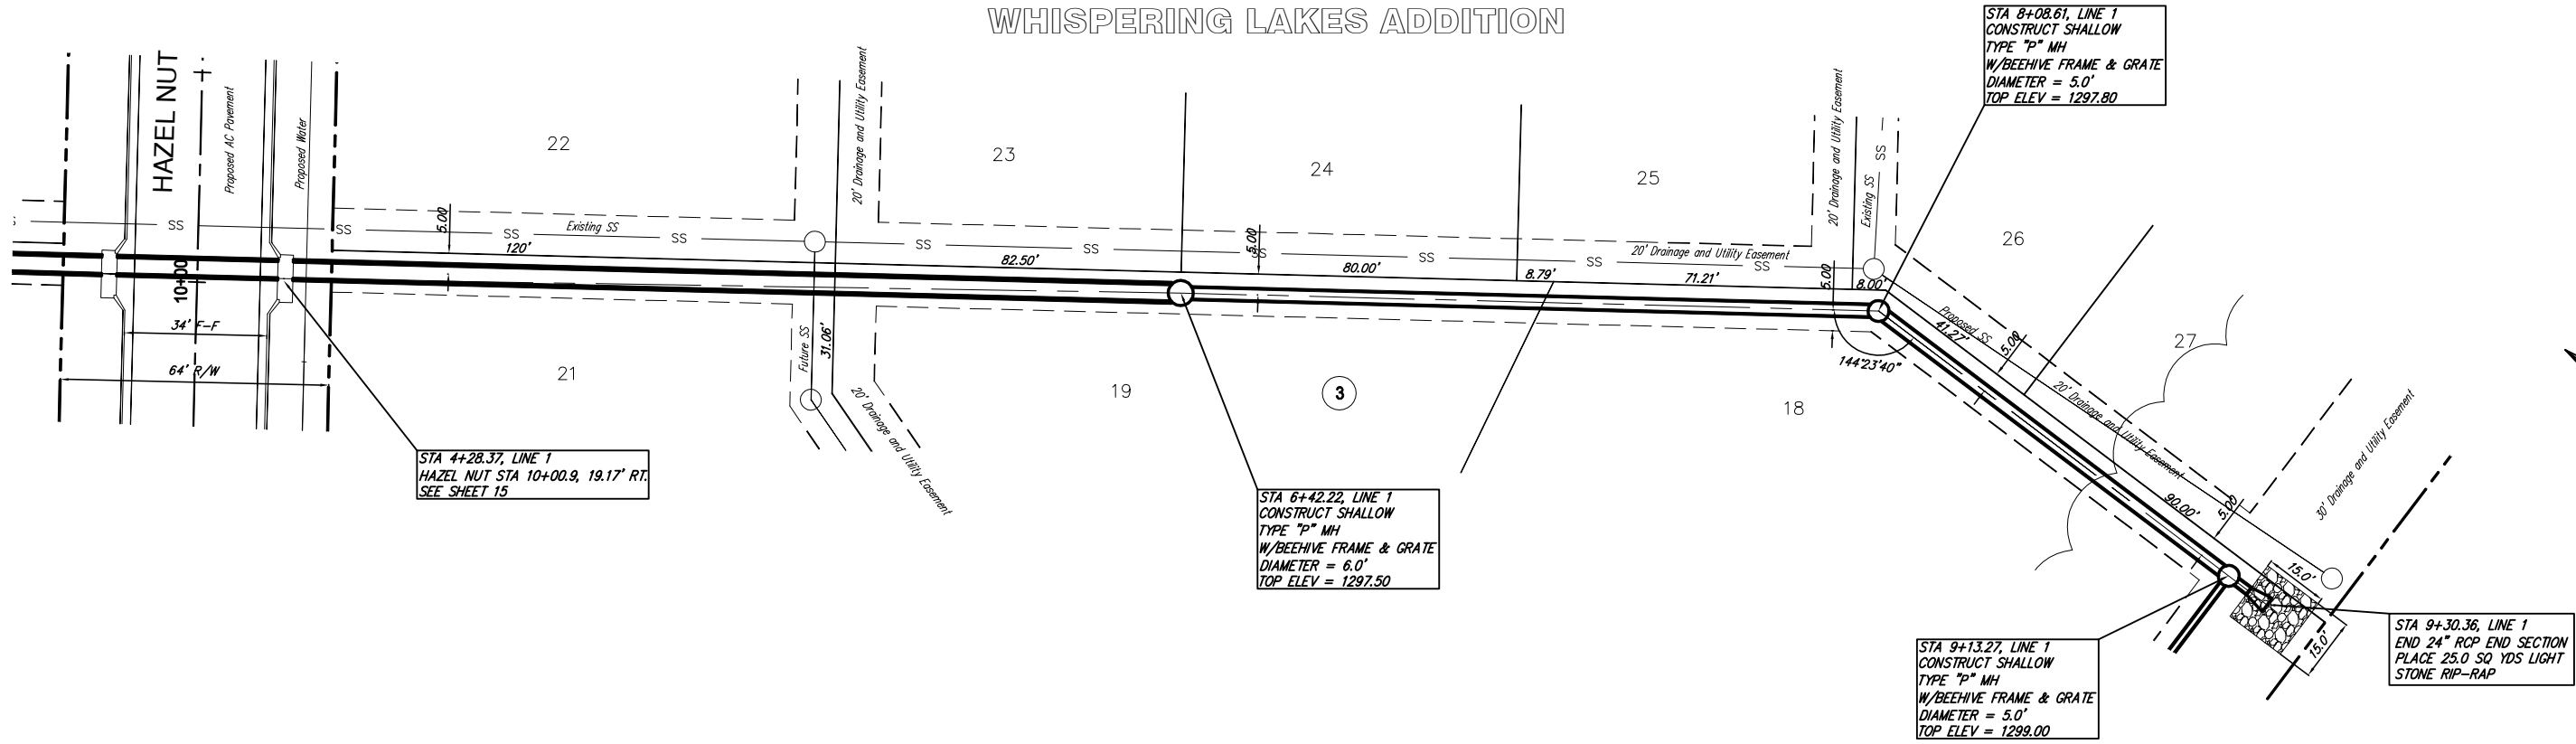

REVISION	DATE	BY	CHKD
REVISED	Jan. 30, 2006	RLS	RLS
UTILITY			
PROJECT NUMBER	468-84143	DRAWING FILE	SWS 1
Whispering Lakes Addition			
SWS Line 1			
WICHITA, KANSAS			
PROJECT JOB	2732E	SHEET	
16		OF	
27			

**Ruggles & Bohm, P.A.**  
 Engineering, Surveying, Land Planning  
 924 North Main  
 Wichita, Kansas 67203  
 www.rtkansas.com  
 (316) 264-8008  
 (316) 264-4621 fax  
 E-mail: info@rtkansas.com