
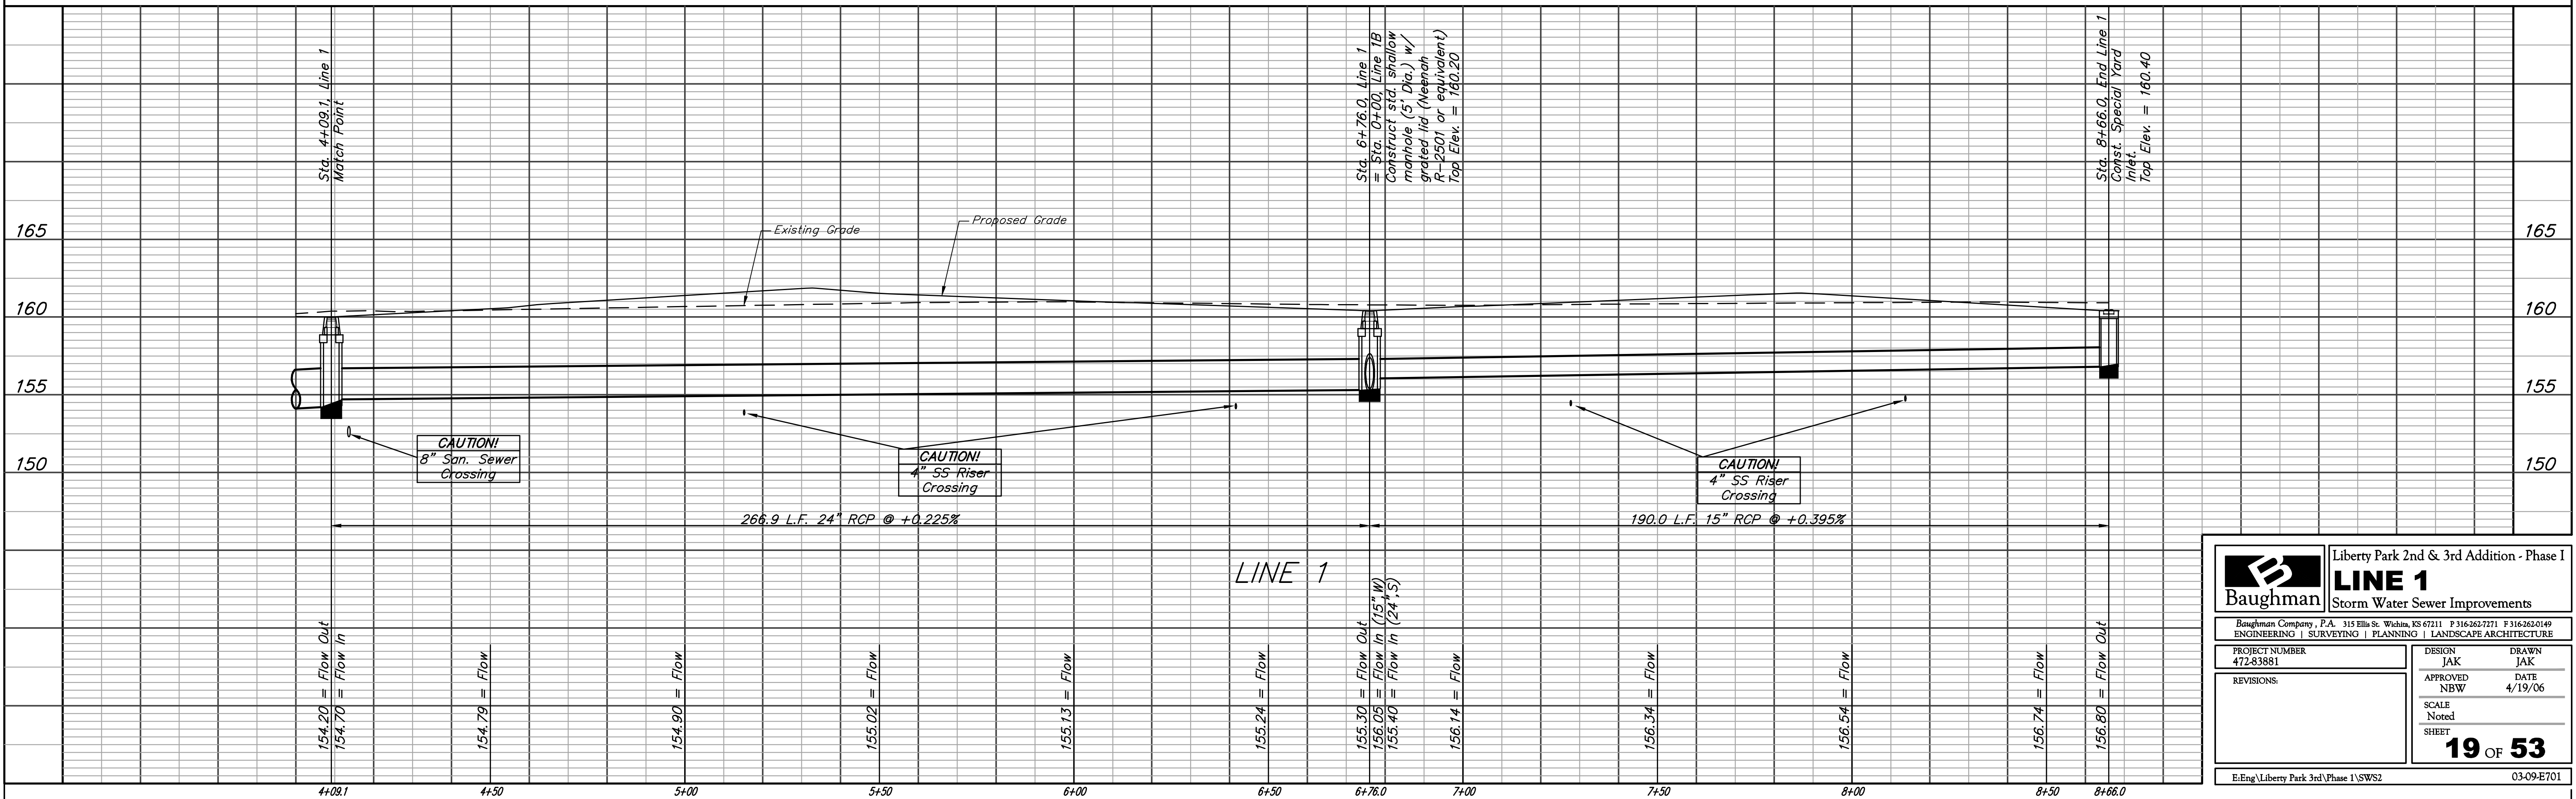


**BENCHMARKS:**  
 BM #1: C.O.W. benchmark disk.  
 56' E and 55' N of CL 135th  
 St. W. & 13th St. N.  
 Elev. = 167.83 (City Datum)  
 BM #2: RR spike in east face  
 of power pole 1/4 mile S &  
 31' E of intersection of 135th  
 St. W. & 13th St. N.  
 Elev. = 170.85 (City Datum)  
 BM #3: "□" cut in top of curb  
 N end of W curb return of  
 Forest View & Forest View Ct.  
 Elev. = 165.07 (City Datum)

LIBERTY PARK 3RD ADDITION

SCALE:  
 1" = 20' HORIZONTAL  
 1" = 5' VERTICAL  
 • = 3" IRON

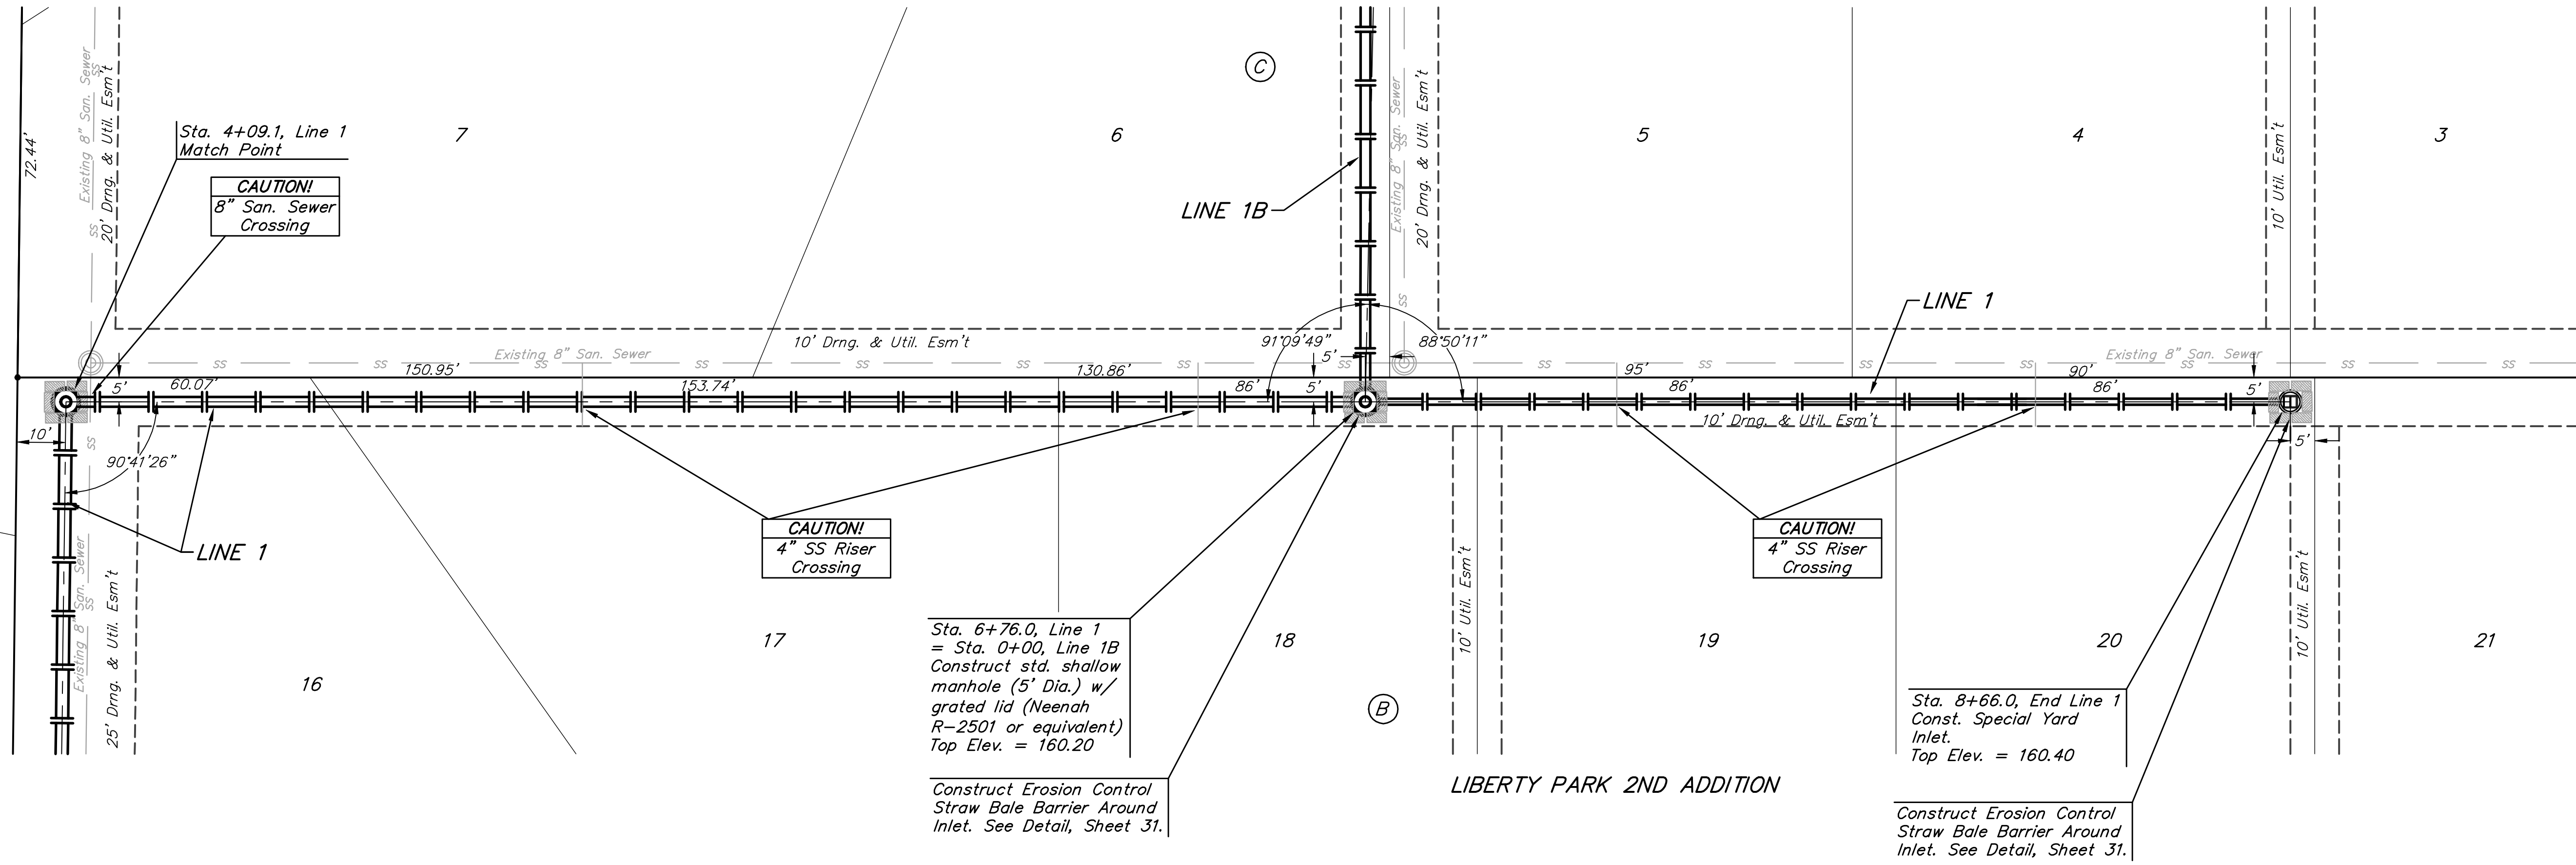

		Liberty Park 2nd & 3rd Addition - Phase I	
		<b>LINE 1</b> Storm Water Sewer Improvements	
Baughman Company, P.A. 315 Ellis St. Wichita, KS 67211 F 316-262-7271 F 316-262-0149 ENGINEERING   SURVEYING   PLANNING   LANDSCAPE ARCHITECTURE		PROJECT NUMBER 472-83881	DESIGN JAK
REVISIONS:		APPROVED NBW	DRAWN JAK DATE 4/19/06
		SCALE Noted SHEET <b>19 OF 53</b>	
E:\Eng\Liberty Park 3rd\Phase I\SW2		03-09-E701	