
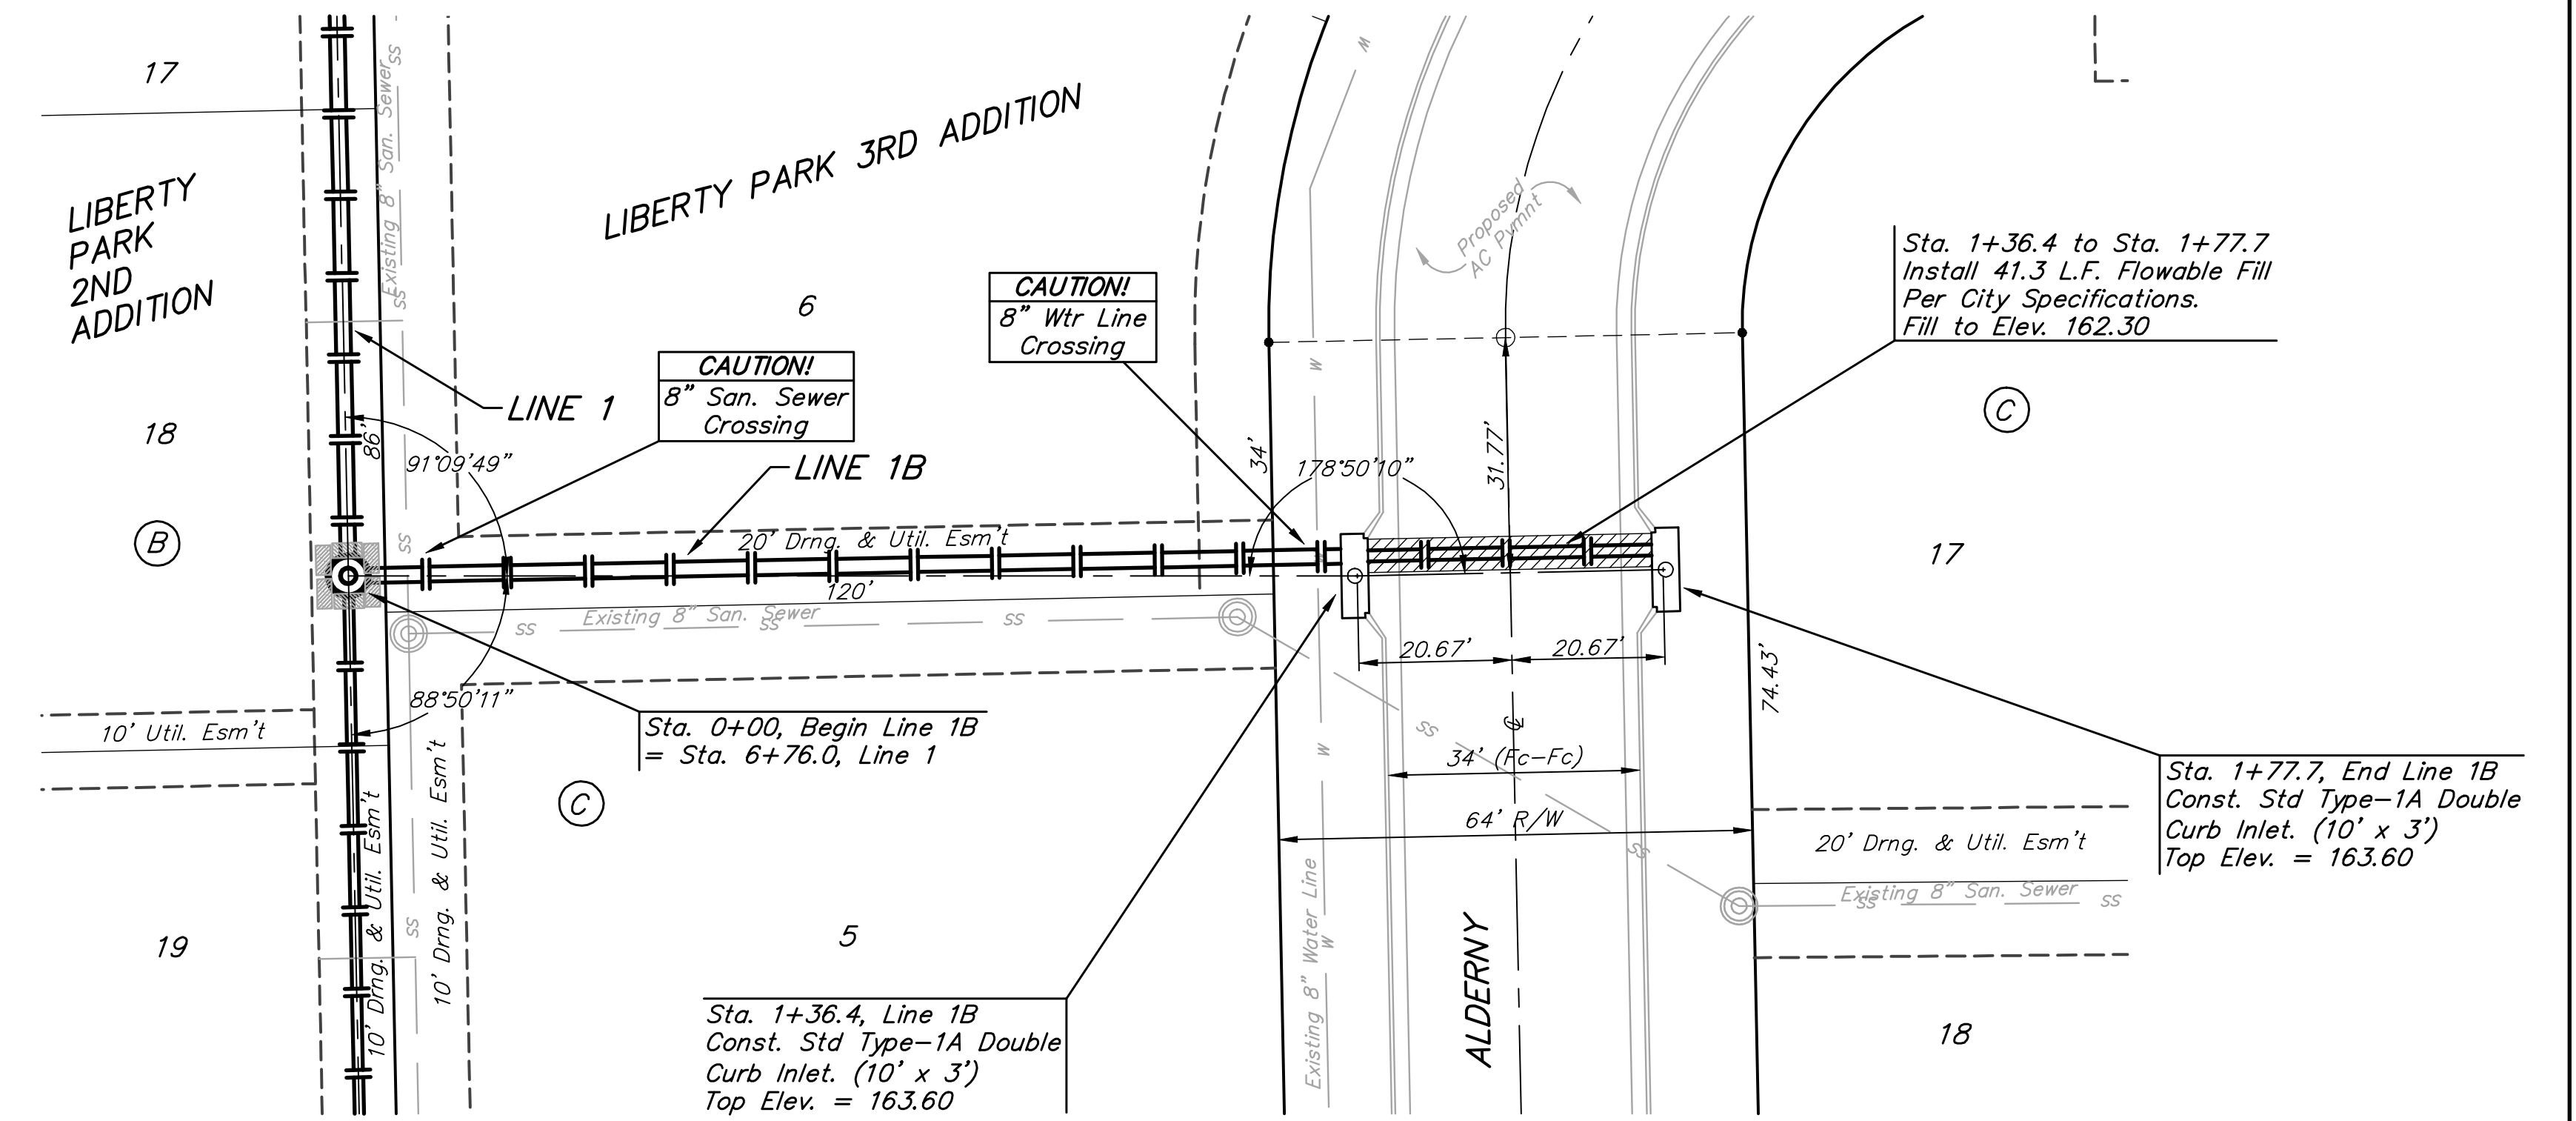



**BENCHMARKS:**  
 BM #1: C.O.W. benchmark disk.  
 56' E and 55' N of CL 135th  
 St. W. & 13th St. N.  
 Elev. = 167.83 (City Datum)

BM #2: RR spike in east face  
 of power pole 1/4 mile S &  
 31' E of intersection of 135th  
 St. W. & 13th St. N.  
 Elev. = 170.85 (City Datum)

BM #3: "□" cut in top of curb  
 N end of W curb return of  
 Forest View & Forest View Ct.  
 Elev. = 165.07 (City Datum)

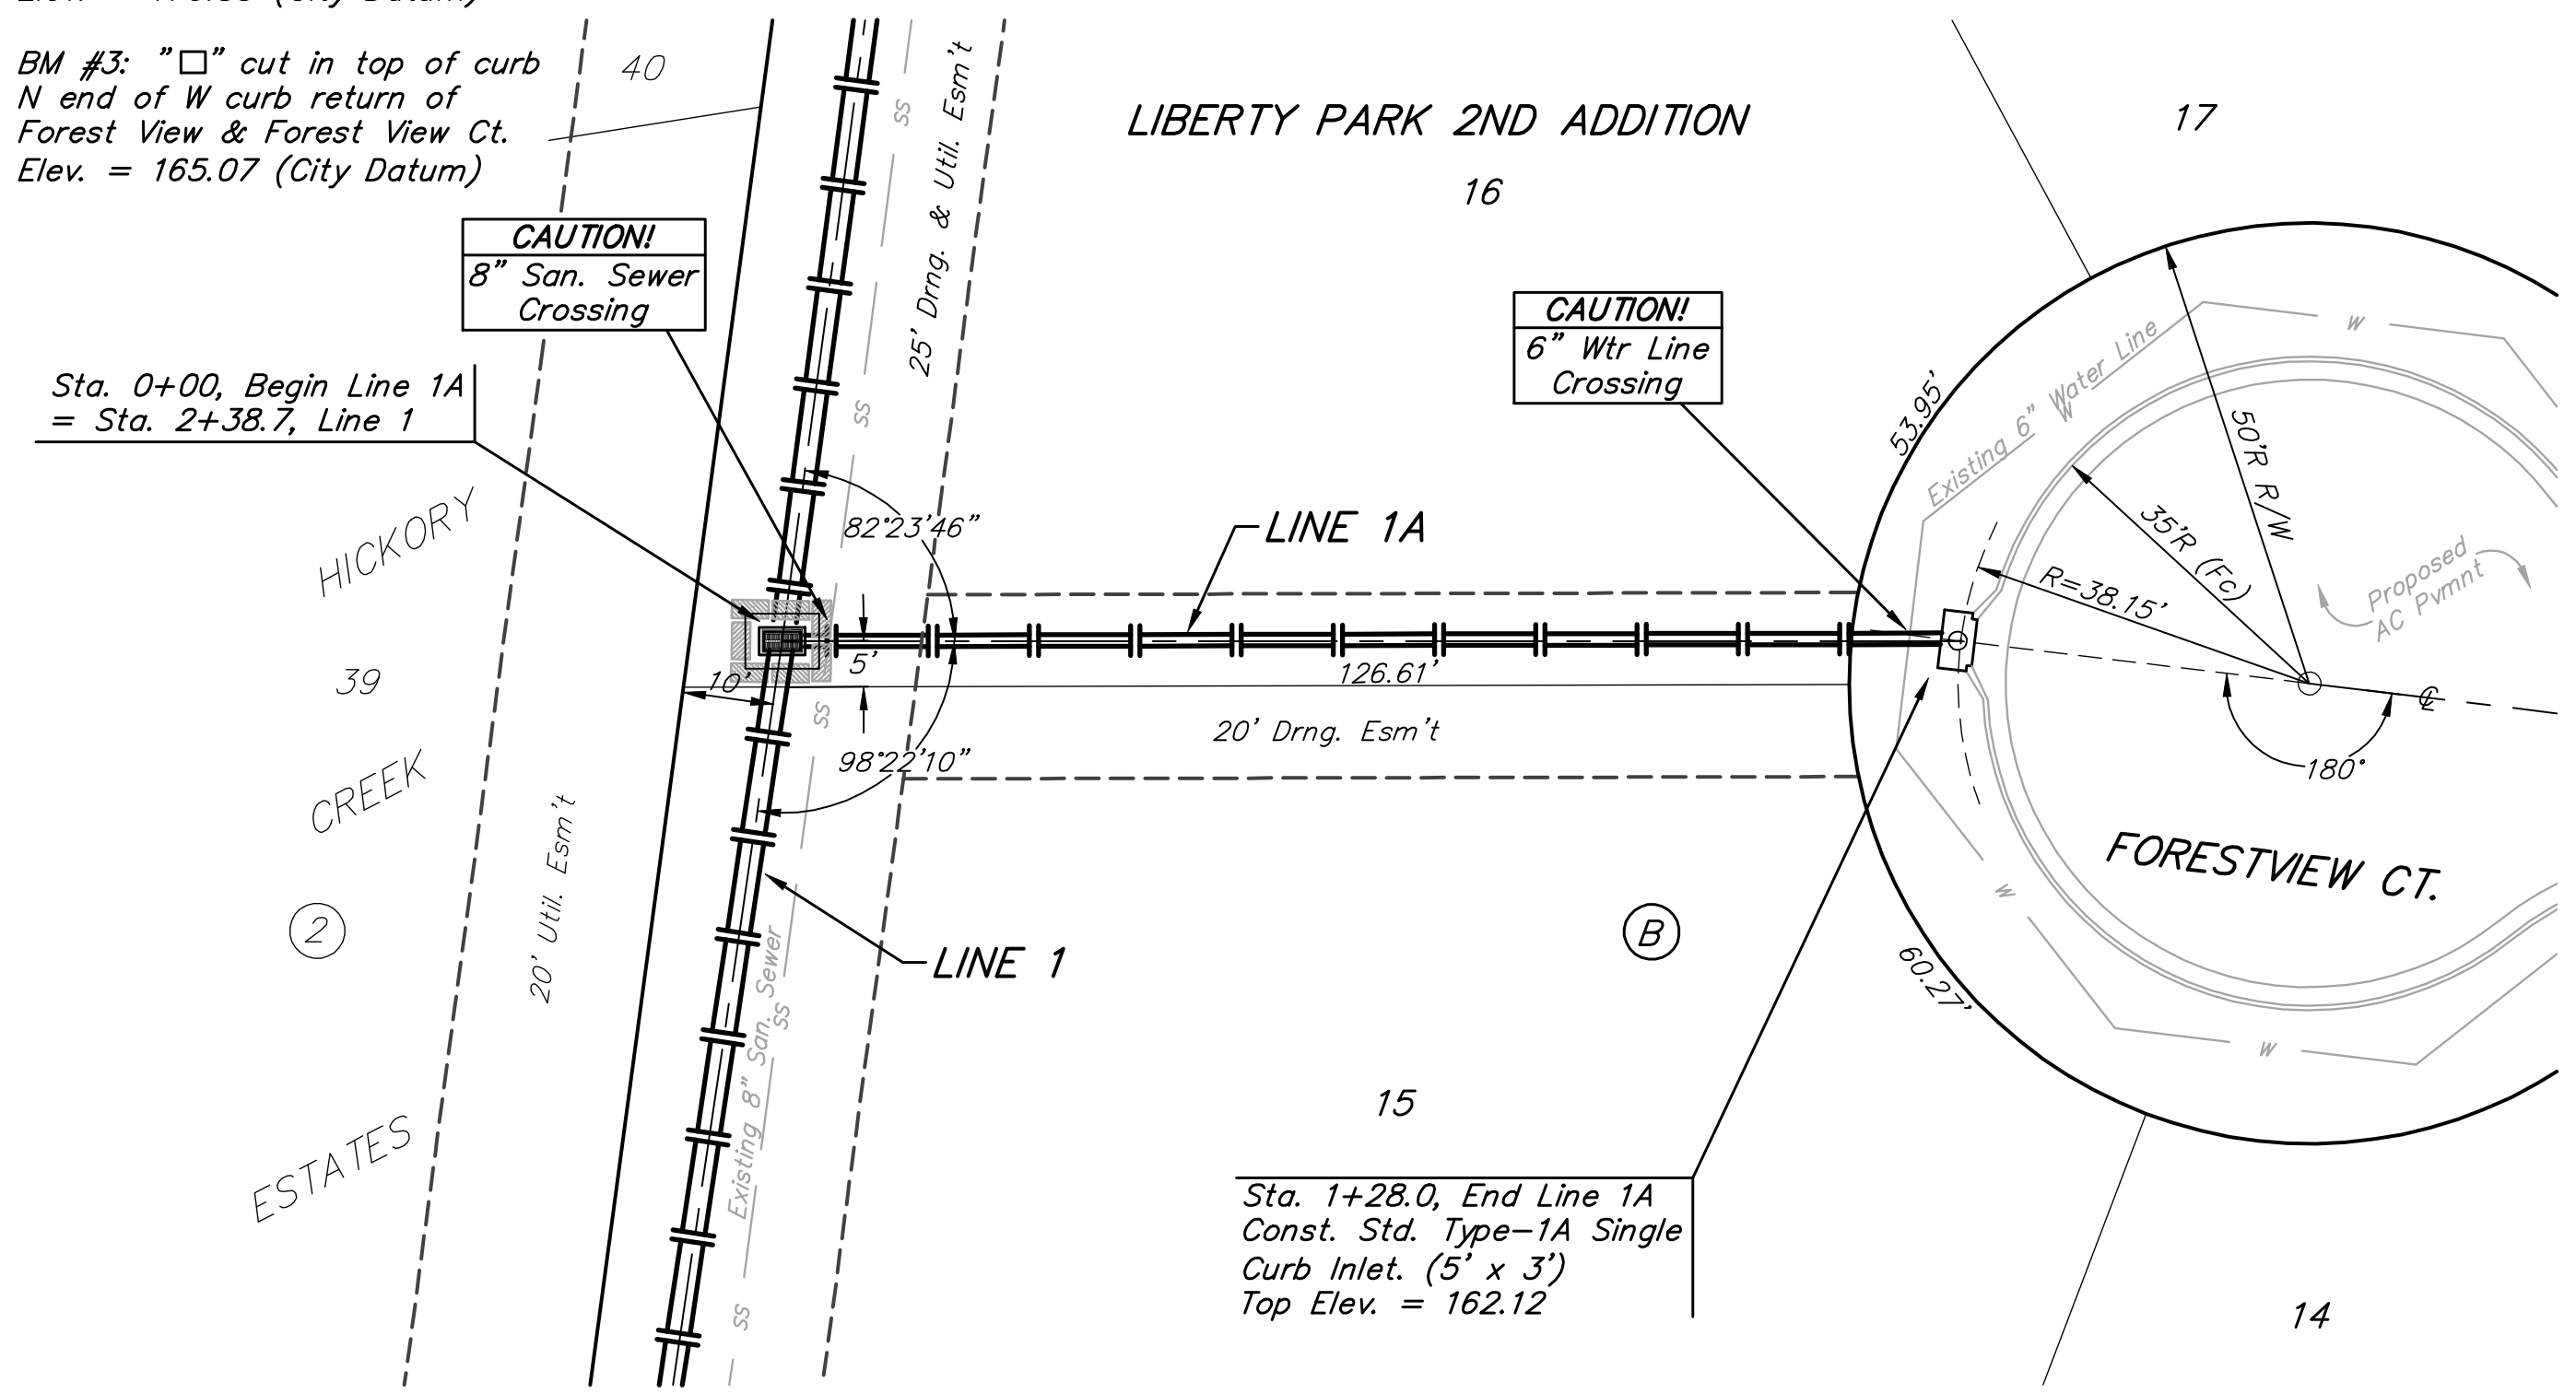

SCALE:  
 1" = 20' HORIZONTAL  
 1" = 5' VERTICAL  
 • = 3/8"

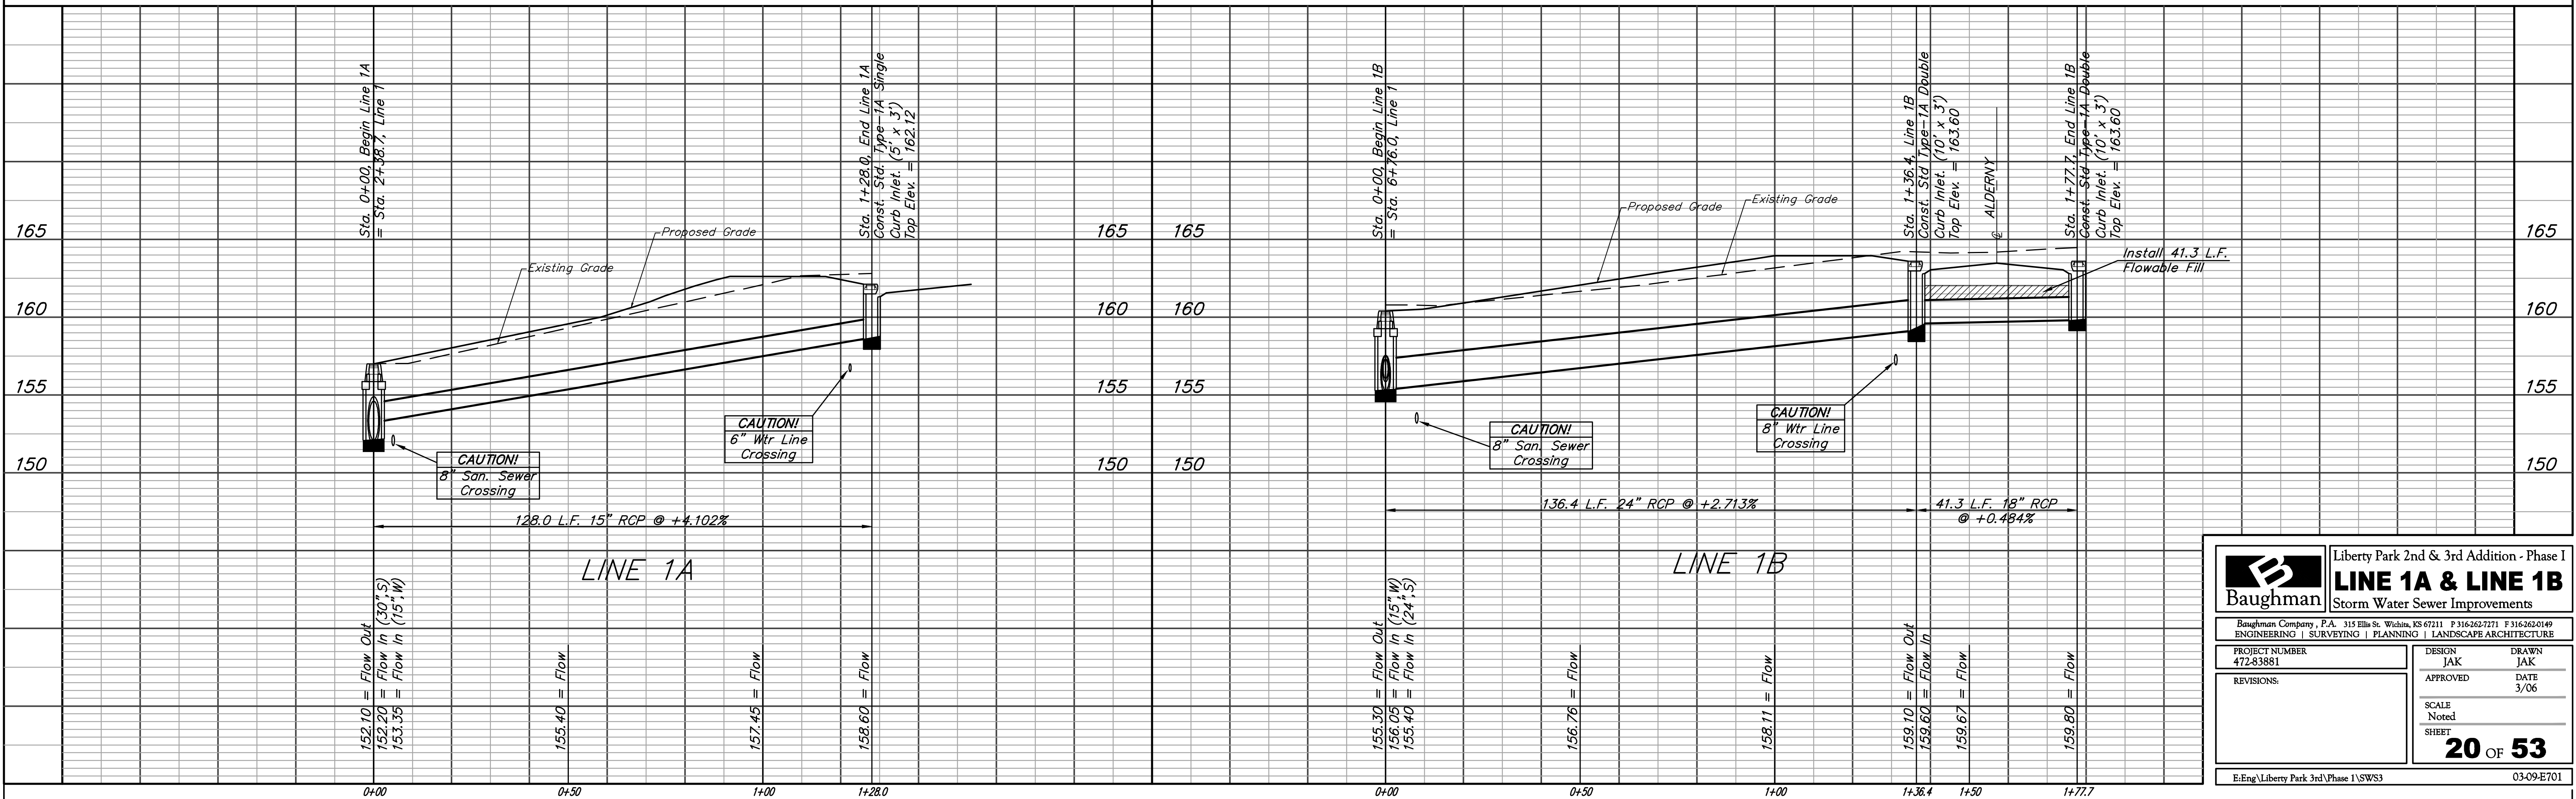

**Baughman** Liberty Park 2nd & 3rd Addition - Phase I  
**LINE 1A & LINE 1B**  
 Storm Water Sewer Improvements

ENGINEERING | SURVEYING | PLANNING | LANDSCAPE ARCHITECTURE

|                             |               |                          |
|-----------------------------|---------------|--------------------------|
| PROJECT NUMBER<br>472-83881 | DESIGN<br>JAK | DRAWN<br>JAK             |
| REVISIONS:                  | APPROVED      | DATE<br>3/06             |
| SCALE<br>Noted              |               | SHEET<br><b>20 OF 53</b> |

E:Eng/Liberty Park 3rd/Phase I/SWS3 03-09-E701