



BENCHMARKS:
 BM #1: C.O.W. benchmark disk.
 56' E and 55' N of CL 135th
 St. W. & 13th St. N.
 Elev. = 167.83 (City Datum)

BM #2: RR spike in east face
 of power pole 1/4 mile S &
 31' E of intersection of 135th
 St. W. & 13th St. N.
 Elev. = 170.85 (City Datum)

BM #3: "□" cut in top of curb
 N end of W curb return of
 Forest View & Forest View Ct.
 Elev. = 165.07 (City Datum)



SCALE:
 1" = 20' HORIZONTAL
 1" = 5' VERTICAL
 • = IRON

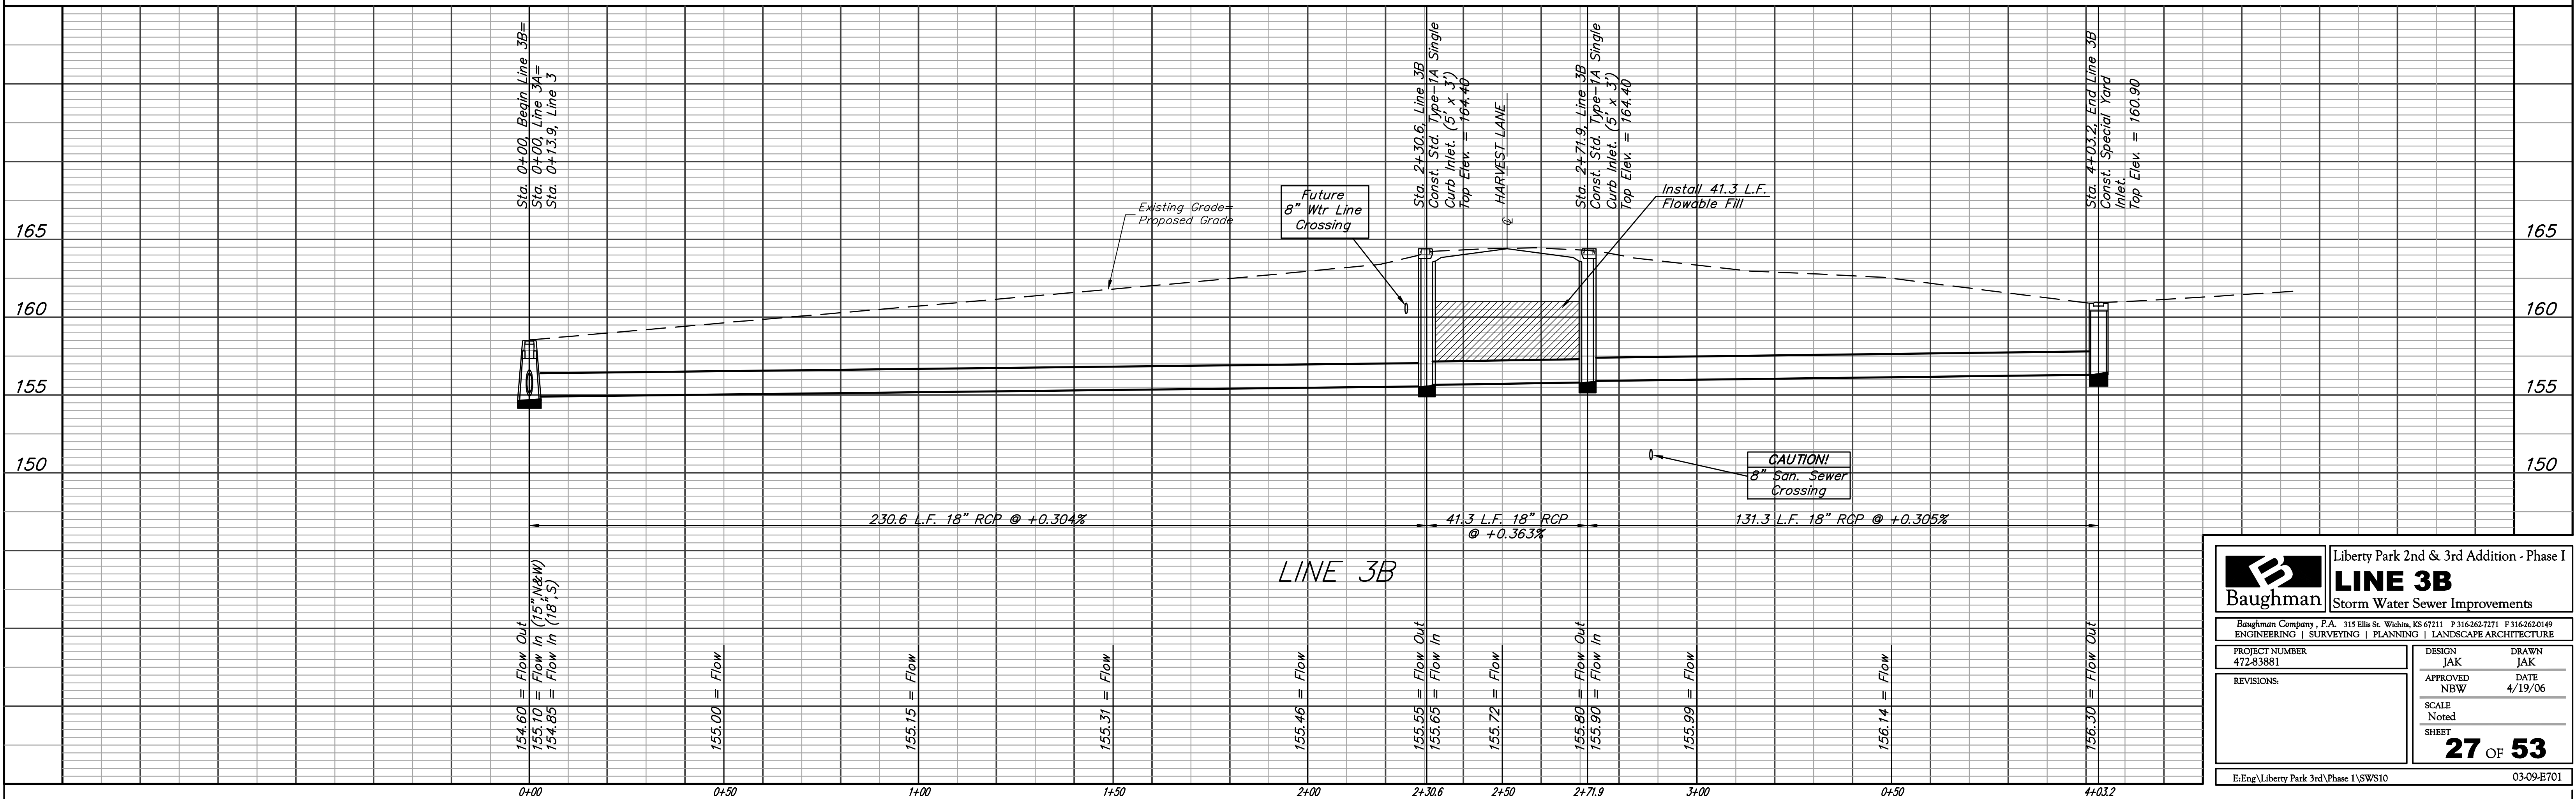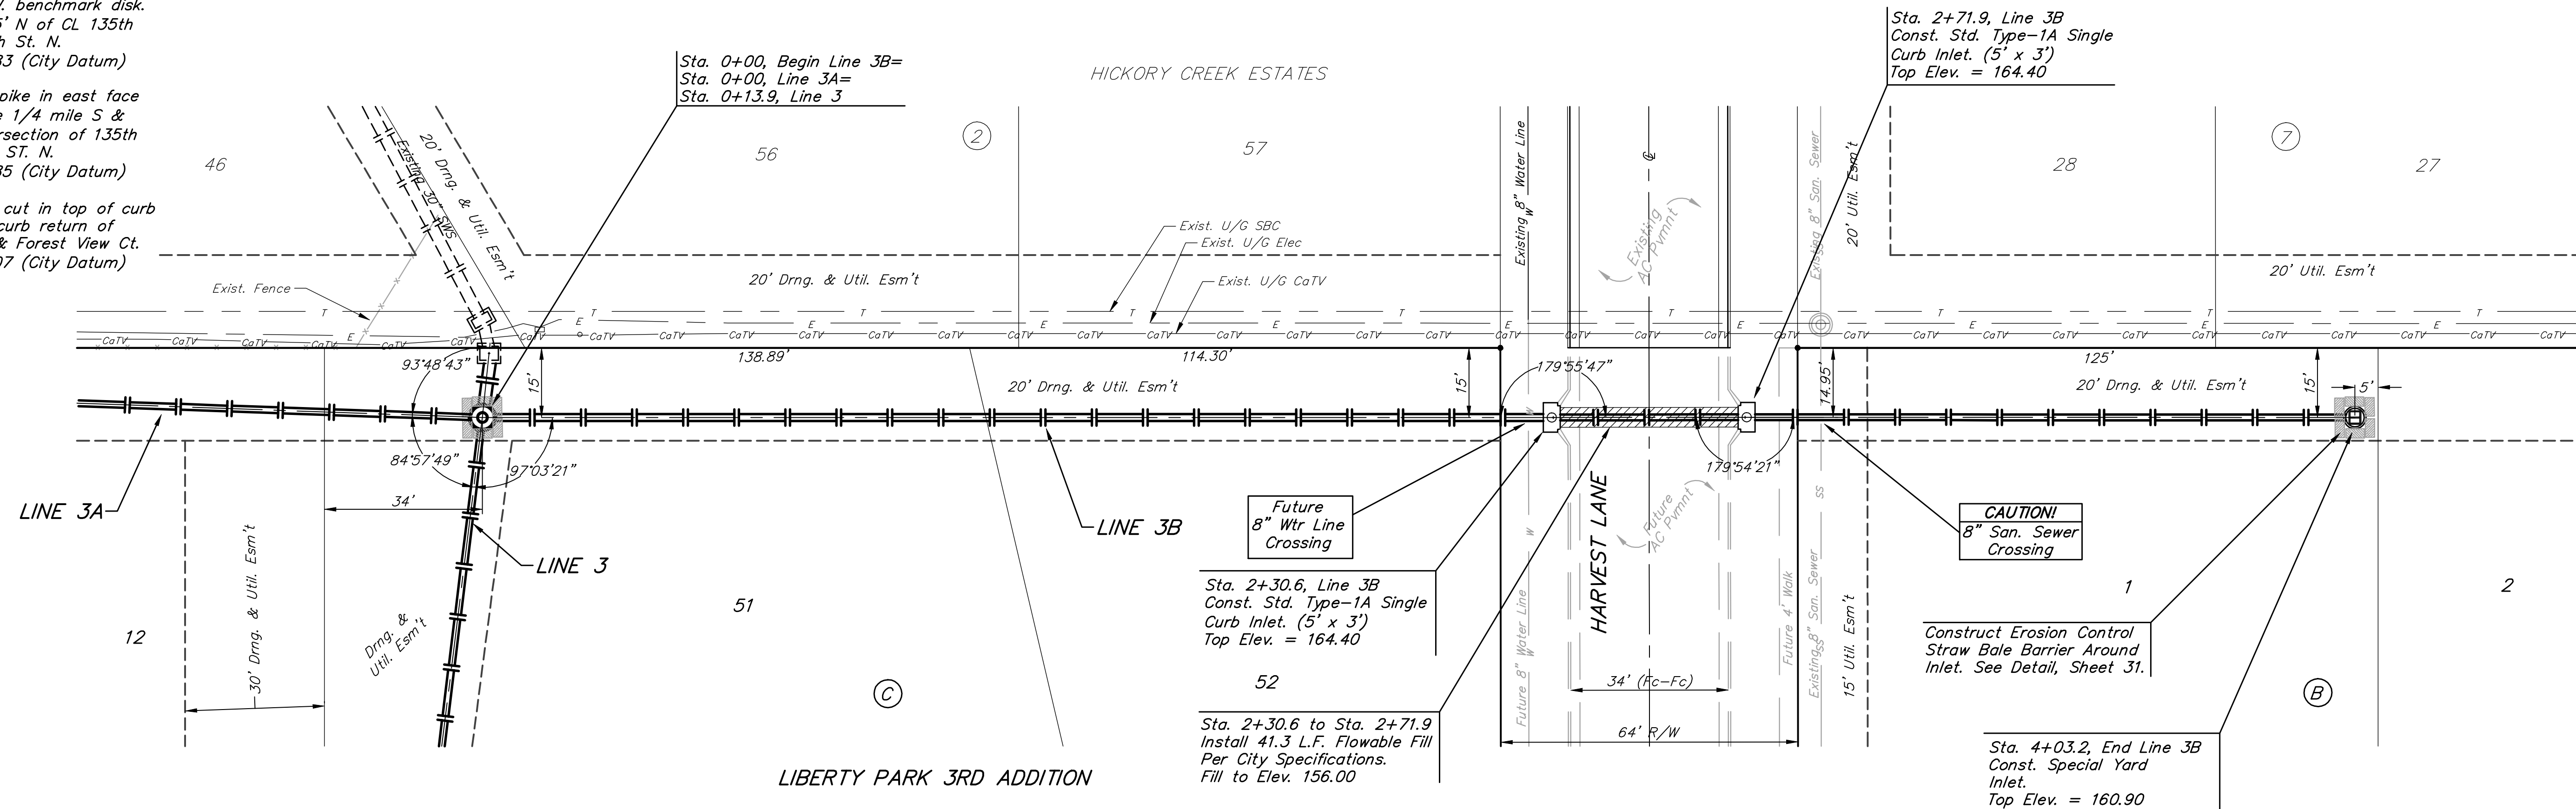

		Liberty Park 2nd & 3rd Addition - Phase I	
		LINE 3B Storm Water Sewer Improvements	
PROJECT NUMBER 472-83881		DESIGN DRAWN JAK JAK	
REVISIONS:		APPROVED DATE NBW 4/19/06	
SCALE Noted		SHEET 27 OF 53	
E:Eng\Liberty Park 3rd\Phase I\SWSI0		03-09-E701	