




EXC = 74.7
LF = 0.0
CF = 0.0

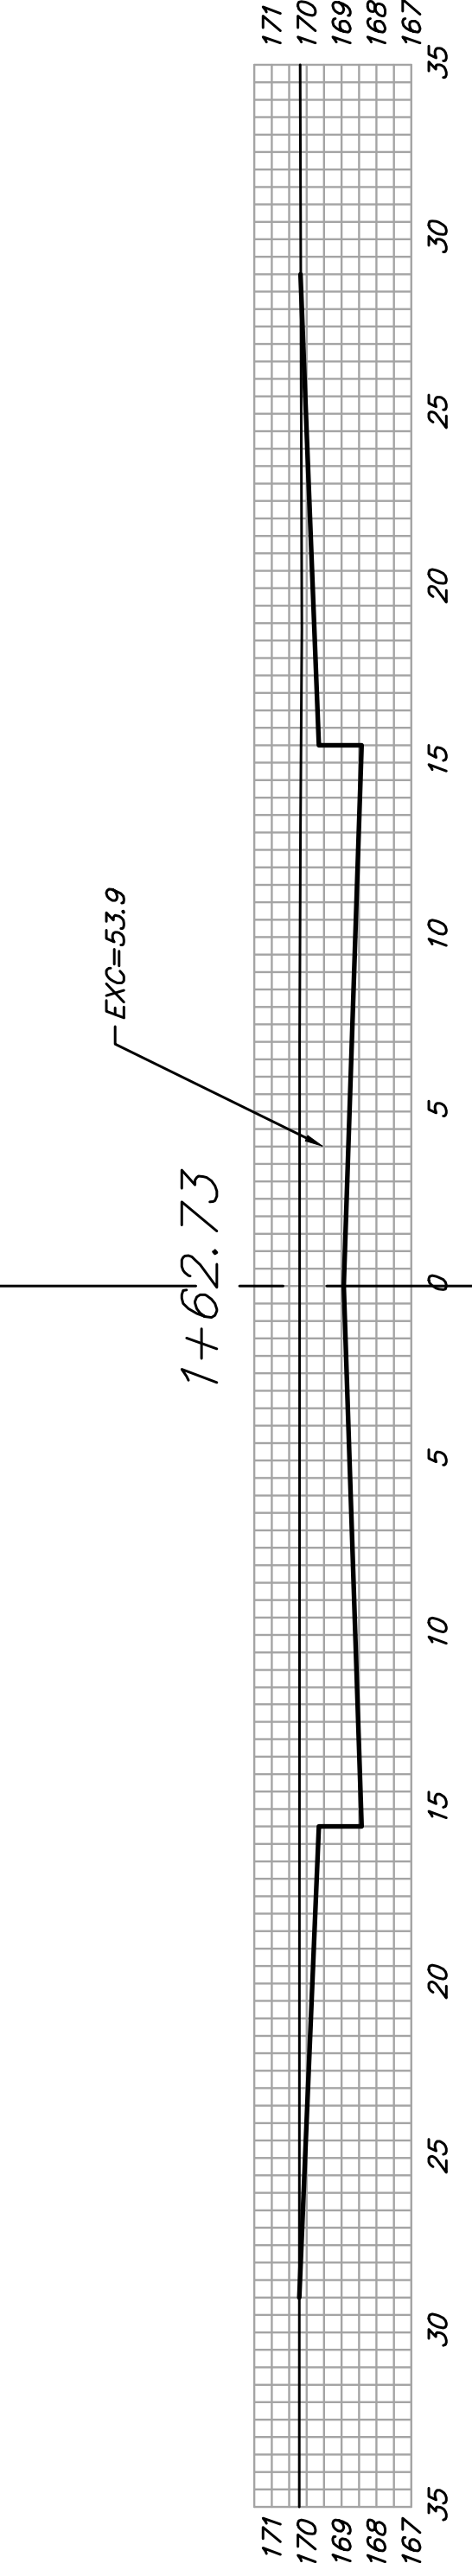


EXC = 25.3
LF = 0.0
CF = 0.0

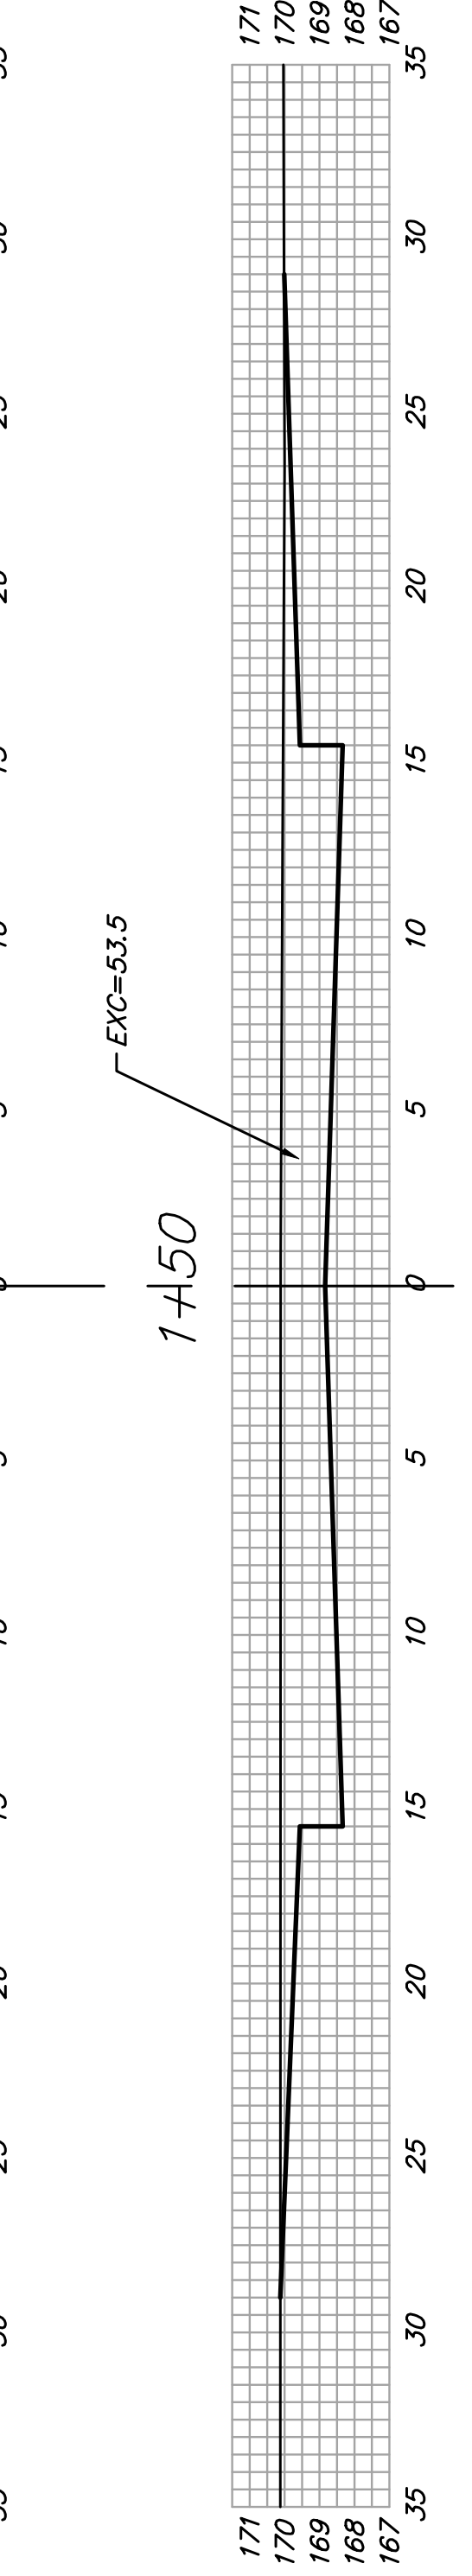


EXC = 96.3
LF = 0.0
CF = 0.0

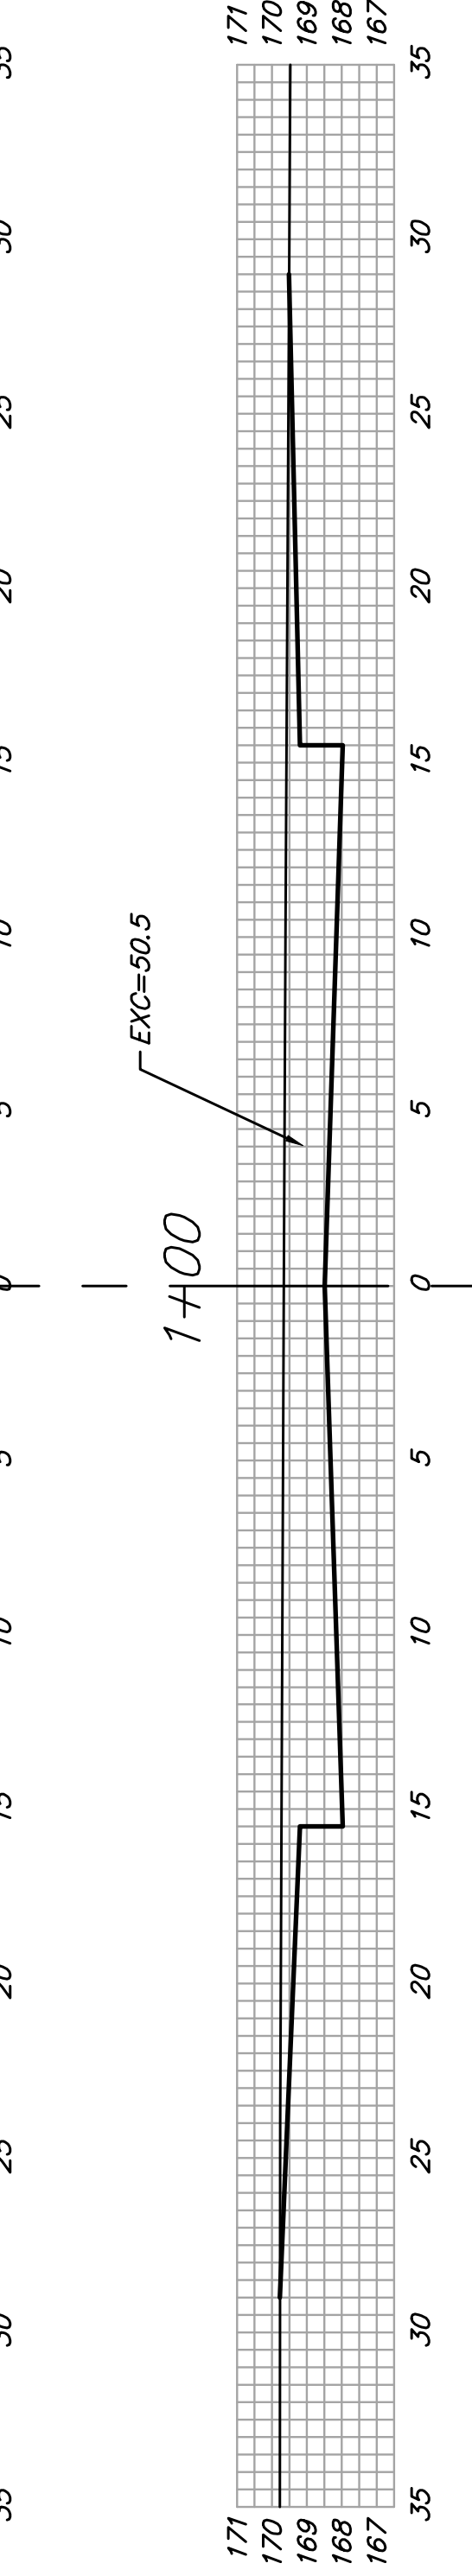

EXC = 90.1
LF = 0.0
CF = 0.0

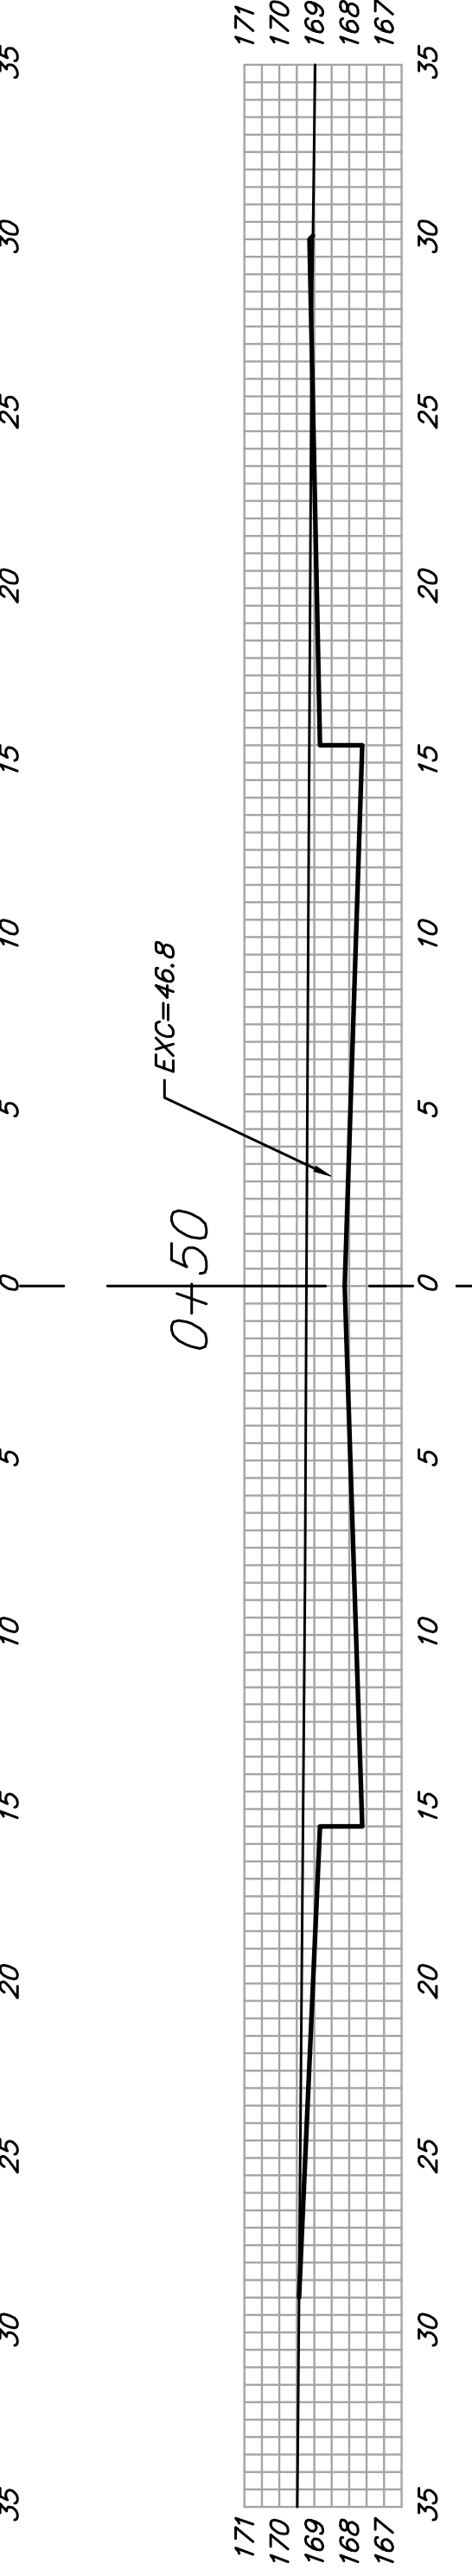


EXC = 21.2
LF = 0.0
CF = 0.0

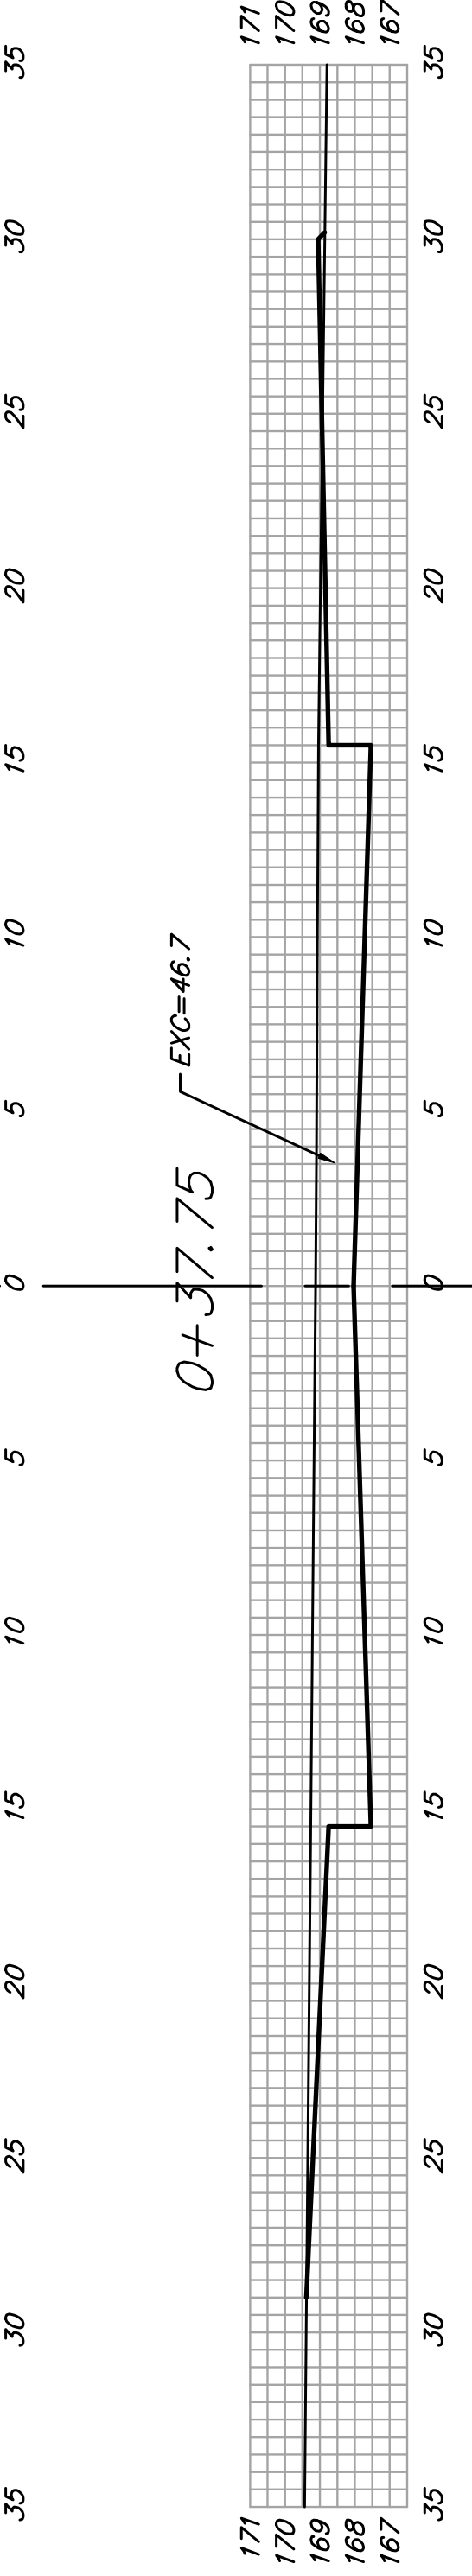


10TH COURT NORTH (Lots 43-49, Block A)


EXC = 45.2
LF = 0.0
CF = 0.0

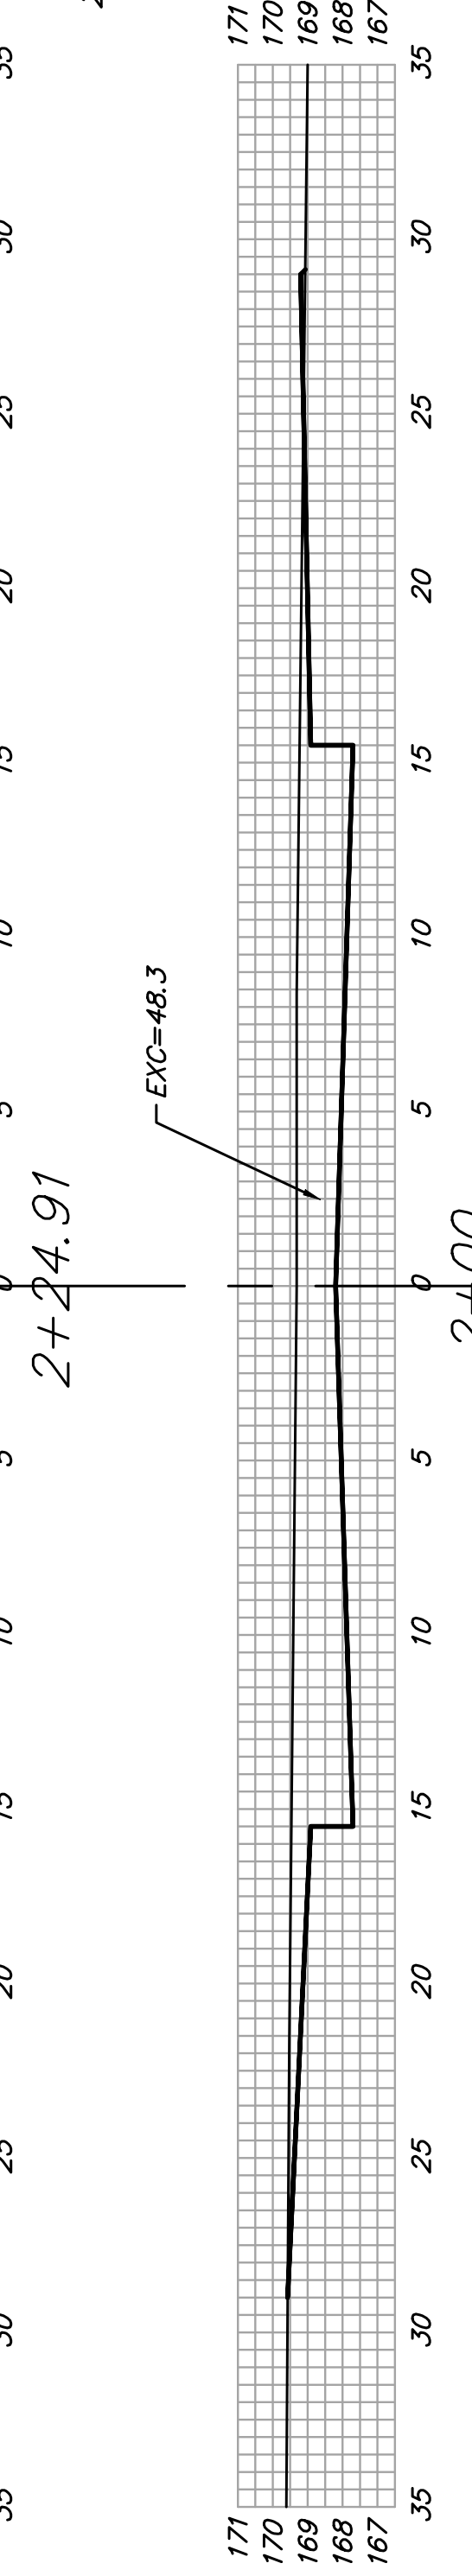


EXC = 88.3
LF = 0.0
CF = 0.0

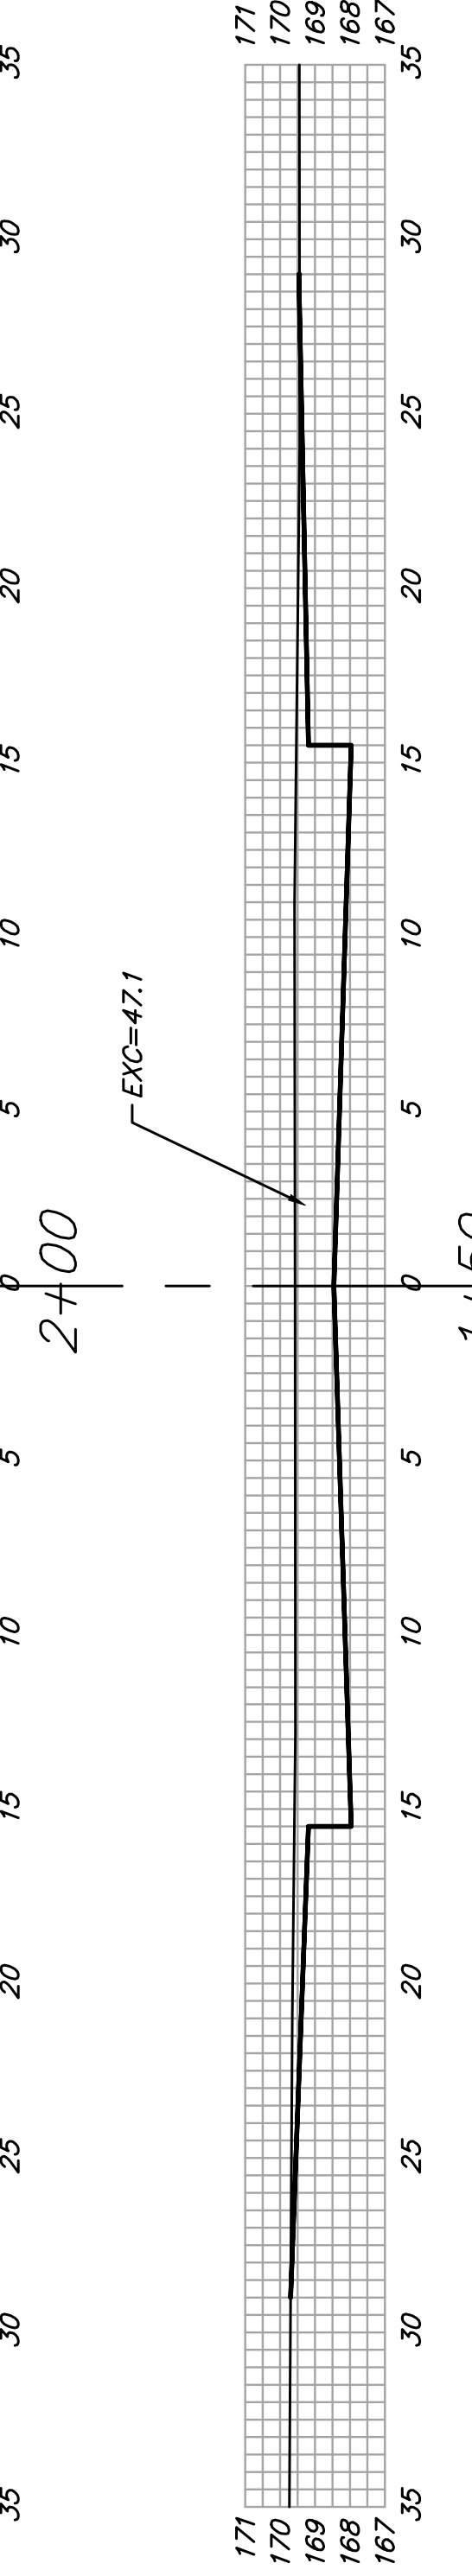

EXC = 90.6
LF = 0.0
CF = 0.0

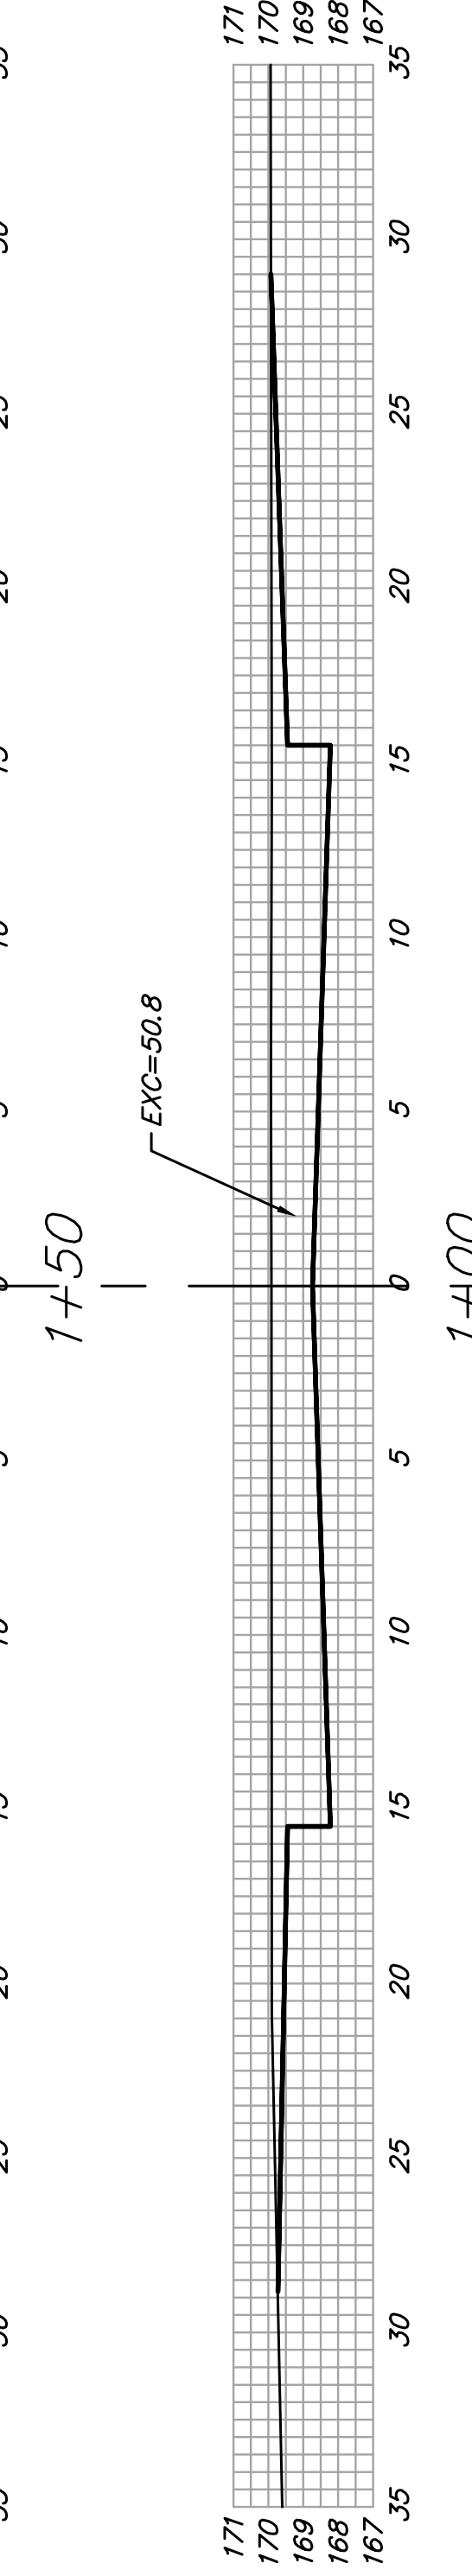

EXC = 88.9
LF = 0.0
CF = 0.0

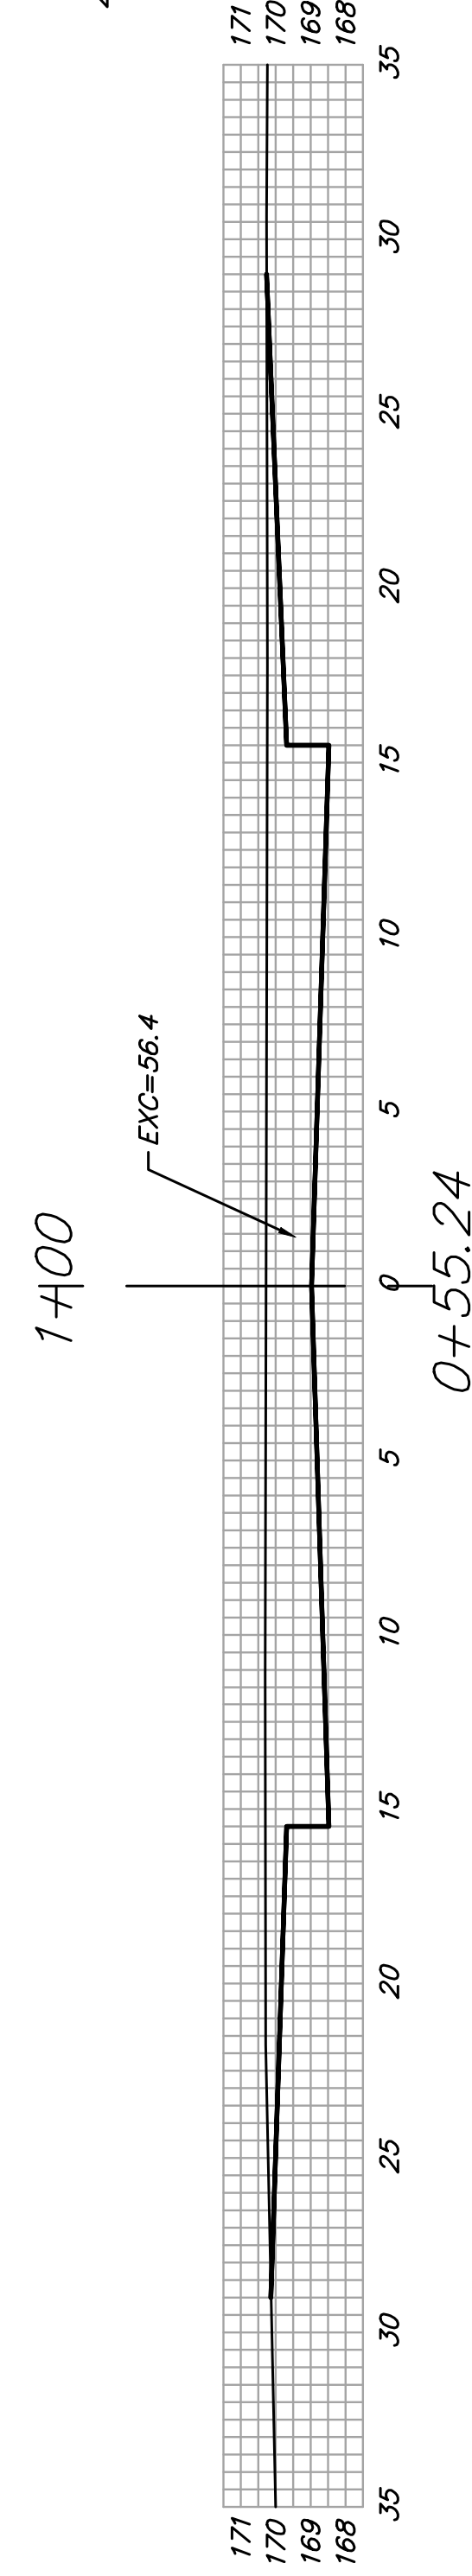

10TH COURT NORTH (Lots 1-8, Block A)

SHEET TOTAL:
EXCAVATION = 620.7 C.Y.
LOOSE FILL = 0.0 C.Y.
COMPACTED FILL = 0.0 C.Y.