




EXC = 71.8
LF = 0.0
CF = 0.0

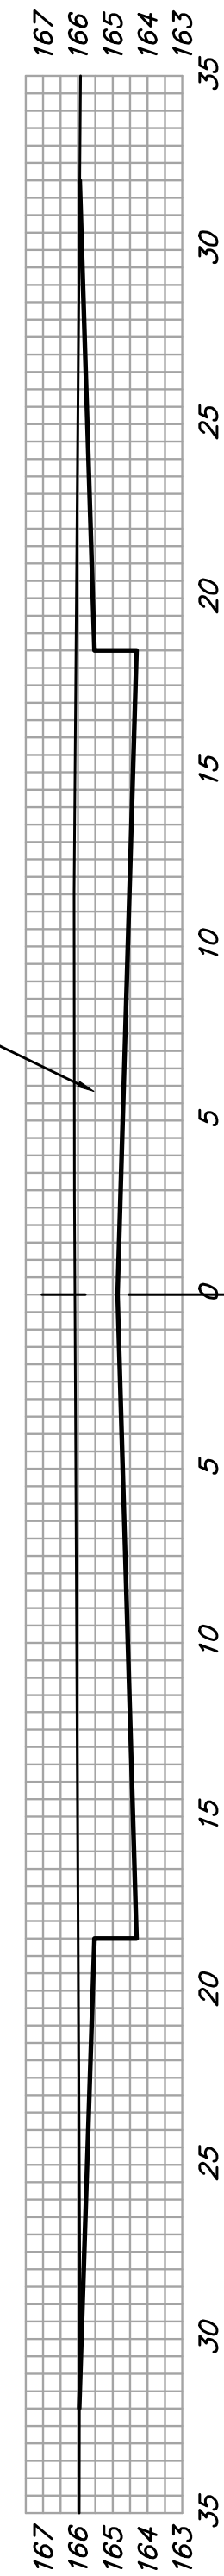


EXC = 86.3
LF = 0.0
CF = 0.0

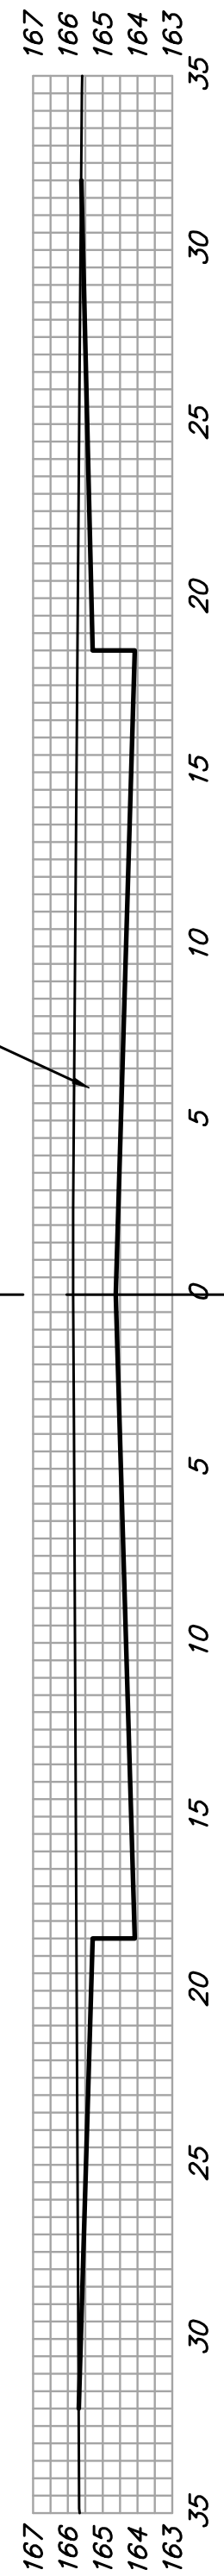


EXC = 107.6
LF = 0.0
CF = 0.0

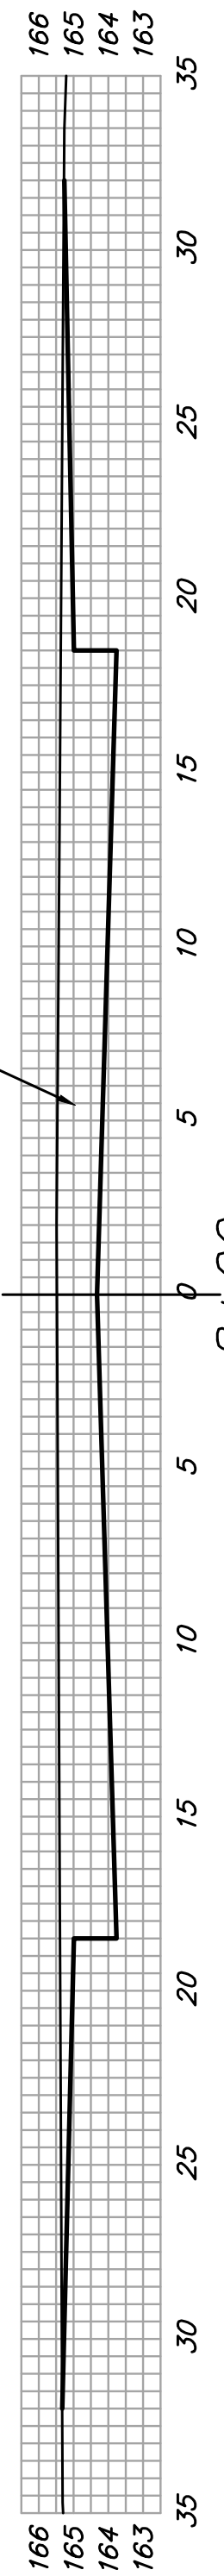


EXC = 104.4
LF = 0.0
CF = 0.0

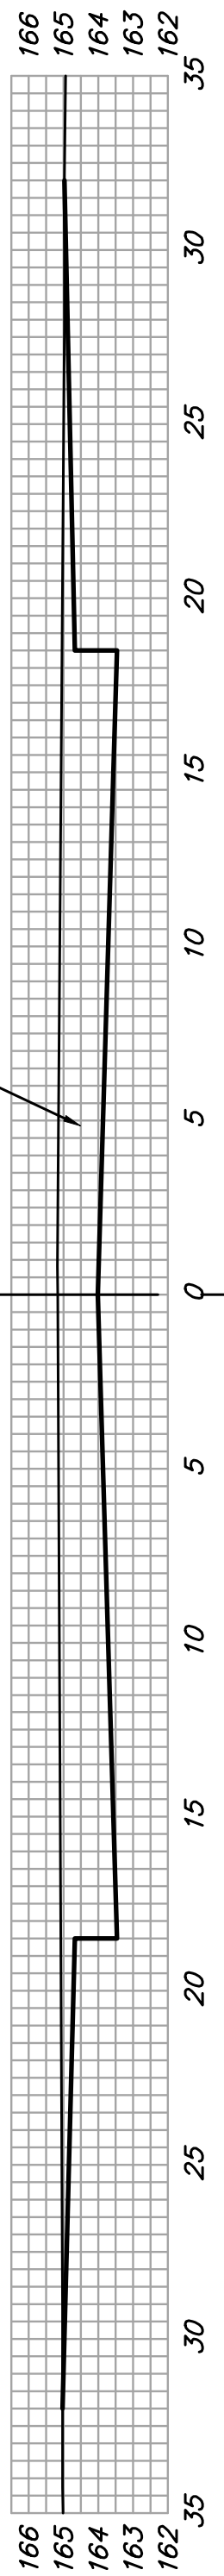


EXC = 110.4
LF = 0.0
CF = 0.0

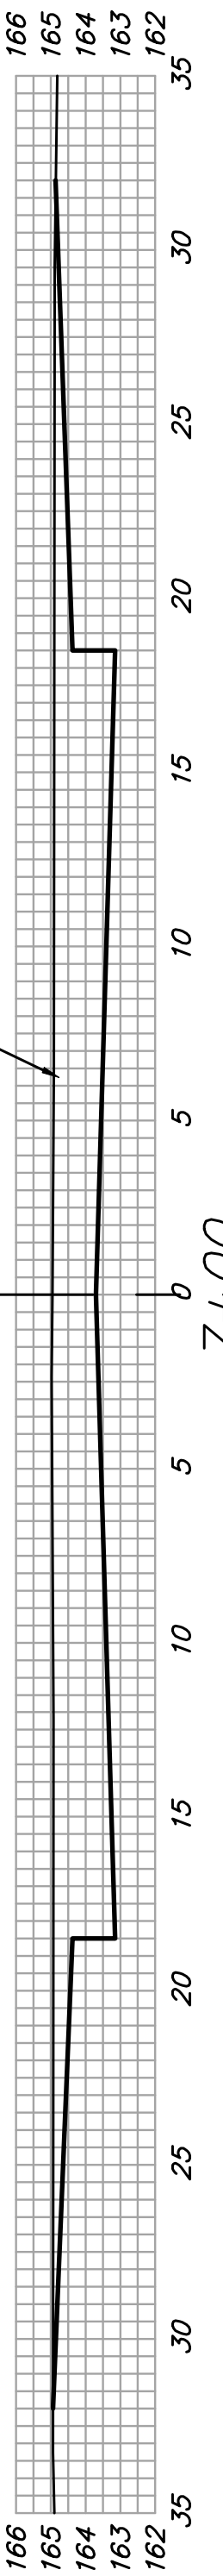


EXC = 125.5
LF = 0.0
CF = 0.0

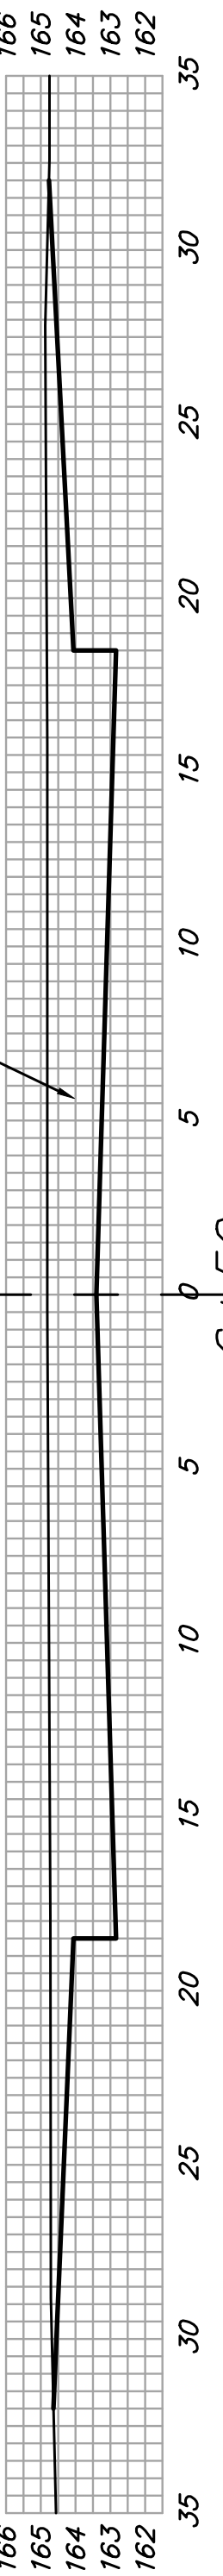


EXC = 134.3
LF = 0.0
CF = 0.0

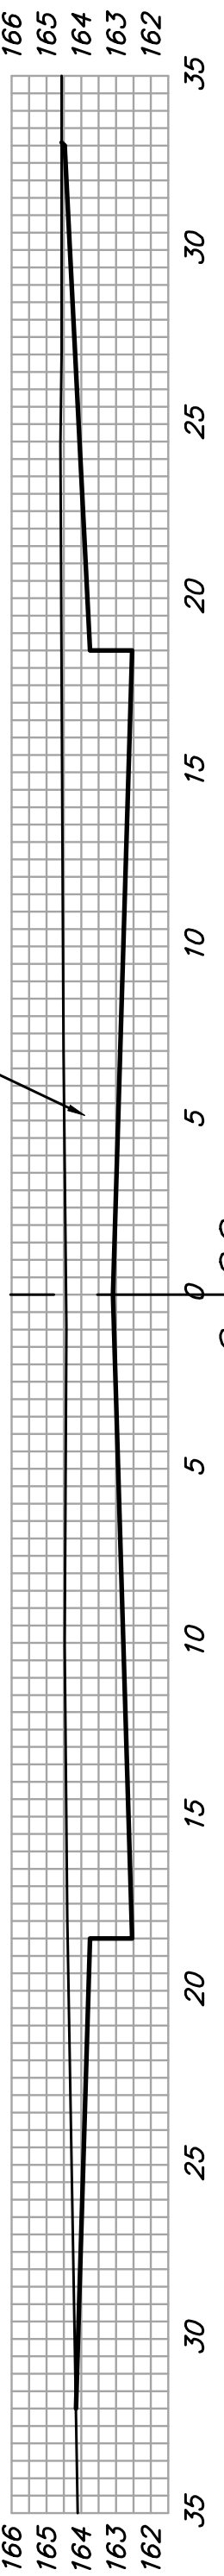

EXC = 130.7
LF = 0.0
CF = 0.0

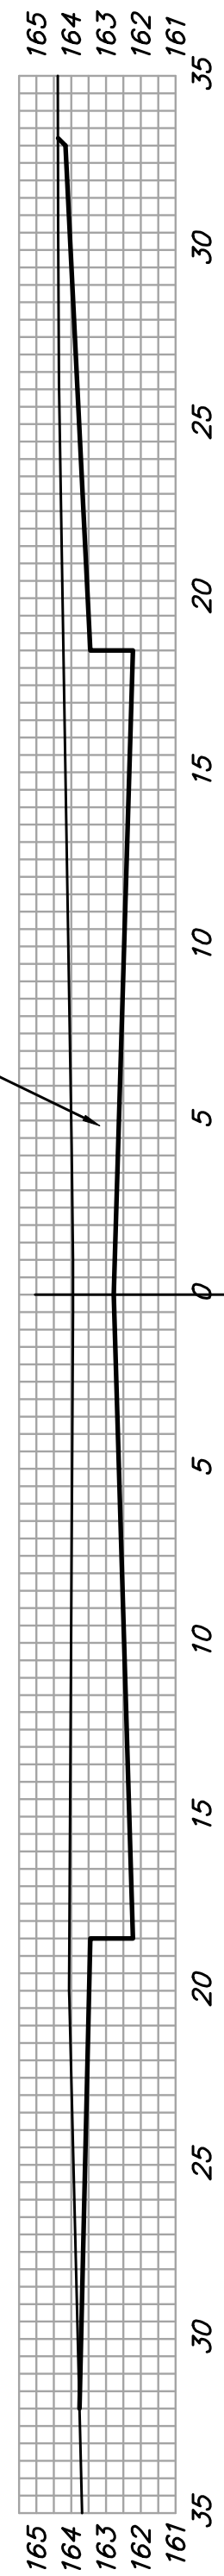

EXC = 101.2
LF = 0.0
CF = 0.0

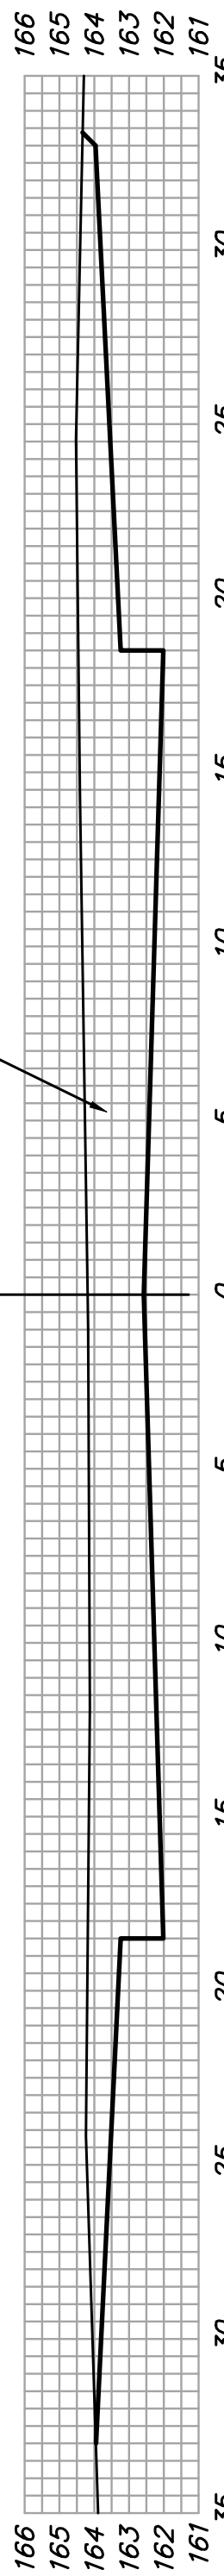

CL

ALDERNY

SHEET TOTAL:
EXCAVATION = 972.1 C.Y.
LOOSE FILL = 0.0 C.Y.
COMPACTED FILL = 0.0 C.Y.

