


REMOVE EXIST. FENCE FROM STA. 10+62 TO 16+00 COST SUBSIDIARY TO CLEARING AND GRUBBING

INSTALL 2-TYPE 1 BARRICADES W/ E.O.R. MARKERS

INSTALL 8" PVC CONDUIT 30 L.F. (±) COORDINATE W/ UTILITY ON DEPTH

CONST 7" A.C. PAVEMENT W/6" CRUSHED ROCK BASE ON GEOGRID REINF.

EXIST. GAS METER TO BE RELOCATED BY OTHERS

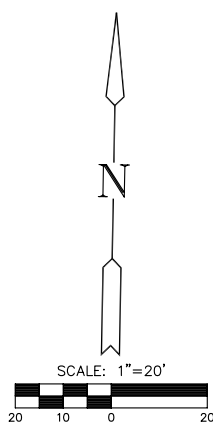

<p><b>MKEC</b> ENGINEERING CONSULTANTS 411 N. WEBB ROAD WICHITA, KS. 67206 316-684-9600</p>	<p><b>CARMAX FRONTAGE ROAD</b> PROJECT NAME</p>		
	<p><b>FRONTAGE ROAD PAVING PLAN</b> SHEET TITLE</p>		
	<p>DFL DESIGN BY.</p>	<p>WNJ DRAWN BY.</p>	<p>GJA CHECKED BY.</p>
	<p>MAY 2005 DATE</p>	<p>03121 JOB NO.</p>	<p>4 / 19 SHEET/OF</p>