


NOTE
RIPRAP SHALL BE INSTALLED ACCORDING TO STD SPEC WITH TOE WALLS ON ALL UNPROTECTED EDGES. THE TOE WALL SHOWN ON THE PLANS SHALL BE IN ADDITION TO THE STD SPEC.

PLAN SWS1
SCALE: 1"=20'



PROFILE SWS1
SCALE: HORIZ. 1"=20'
SCALE: VERT. 1"=5'

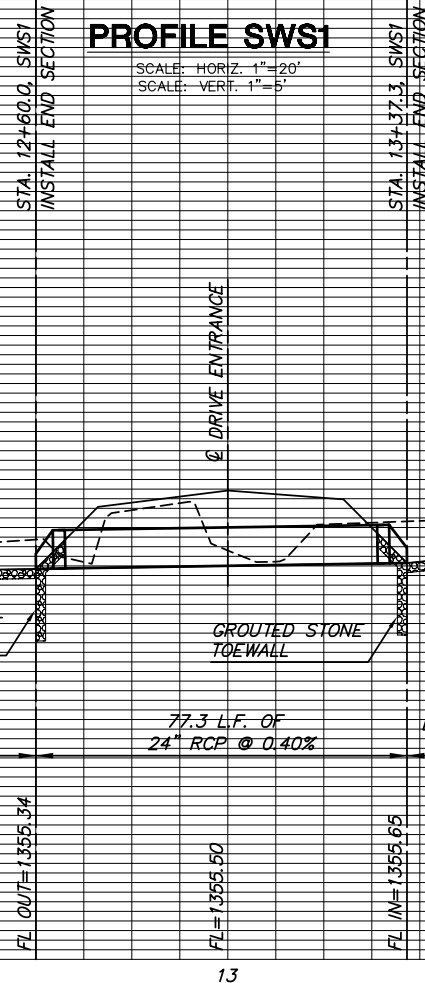

PROFILE SWS2
SCALE: HORIZ. 1"=20'
SCALE: VERT. 1"=5'

