




UNPLATTED

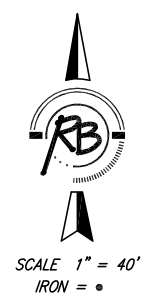

MATCH LINE

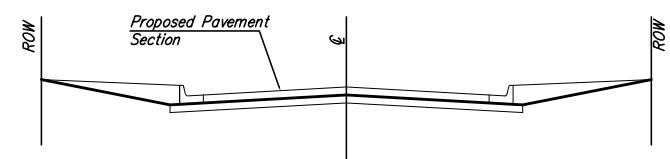

ROW GRADING DETAIL

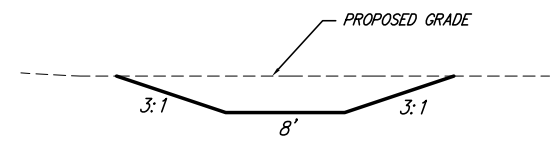

TEMPORARY DITCH DETAIL

**VALENCIA ADDITION, DETENTION POND
SITE GRADING PLAN
WICHITA, KANSAS**



Ruggles & Bohm, P.A.
Engineering, Surveying, Land Planning

824 North Main
Wichita, Kansas 67203
www.rbkansas.com

(316) 264-8008
(316) 264-4621 fax
E-mail: info@rbkansas.com

DESIGN	CMB	RB JOB	2890E
DRAWN	RA	SHEET	5
REVIEW		OF	14
UTILITY		DATE	Jan. 29, 2007

DRAWING FILE
pond {Site Grade}

PROJECT NUMBER
468-84260