


SCALE: 1"=20'
1"=5' (V)

LINE 2

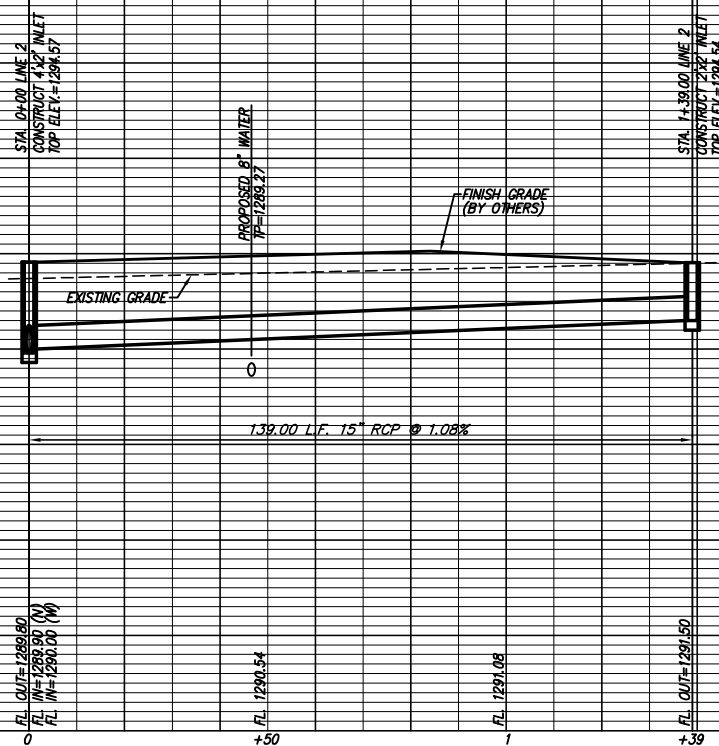

PROJECT NUMBER 468-84281 DRAWING FILE Engineering Base (SWS 2)	DESIGN TOR UTILITY	DRAWN EUB	DATE Jan. 2, 2007
	REVISIONS REVIEW REVIEW	RB JOB 2910E SHEET 5 OF 5	

LOT 9 BLOCK A, SANTA FE ORIENT ADD.
 STORM SEWER PLAN & PROFILE
 WICHITA, KANSAS

1295	
1290	
1285	

Ruggles & Bohm, P.A.
 Engineering, Consulting, Land Planning
 204 West 10th Street, Suite 200
 Wichita, Kansas 67203
 Phone: 316.264.4527
 Fax: 316.264.4528
 www.rugglesbohm.com
 E-mail: info@rugglesbohm.com