


PLAN
 CHECKED
 CHECKED
 BY
 DATE

PROFILE
 CHECKED
 CHECKED
 BY
 DATE

Printed 12-14-2005 8:19:36 AM by BLS
 Plot Scale 1:20 12-14-2005 5:11:52 PM by BLS
 J:\SENTOU\2004\04485\2005-12-14 to City\SWD 236\DWG\15-SWS LINE NO 1

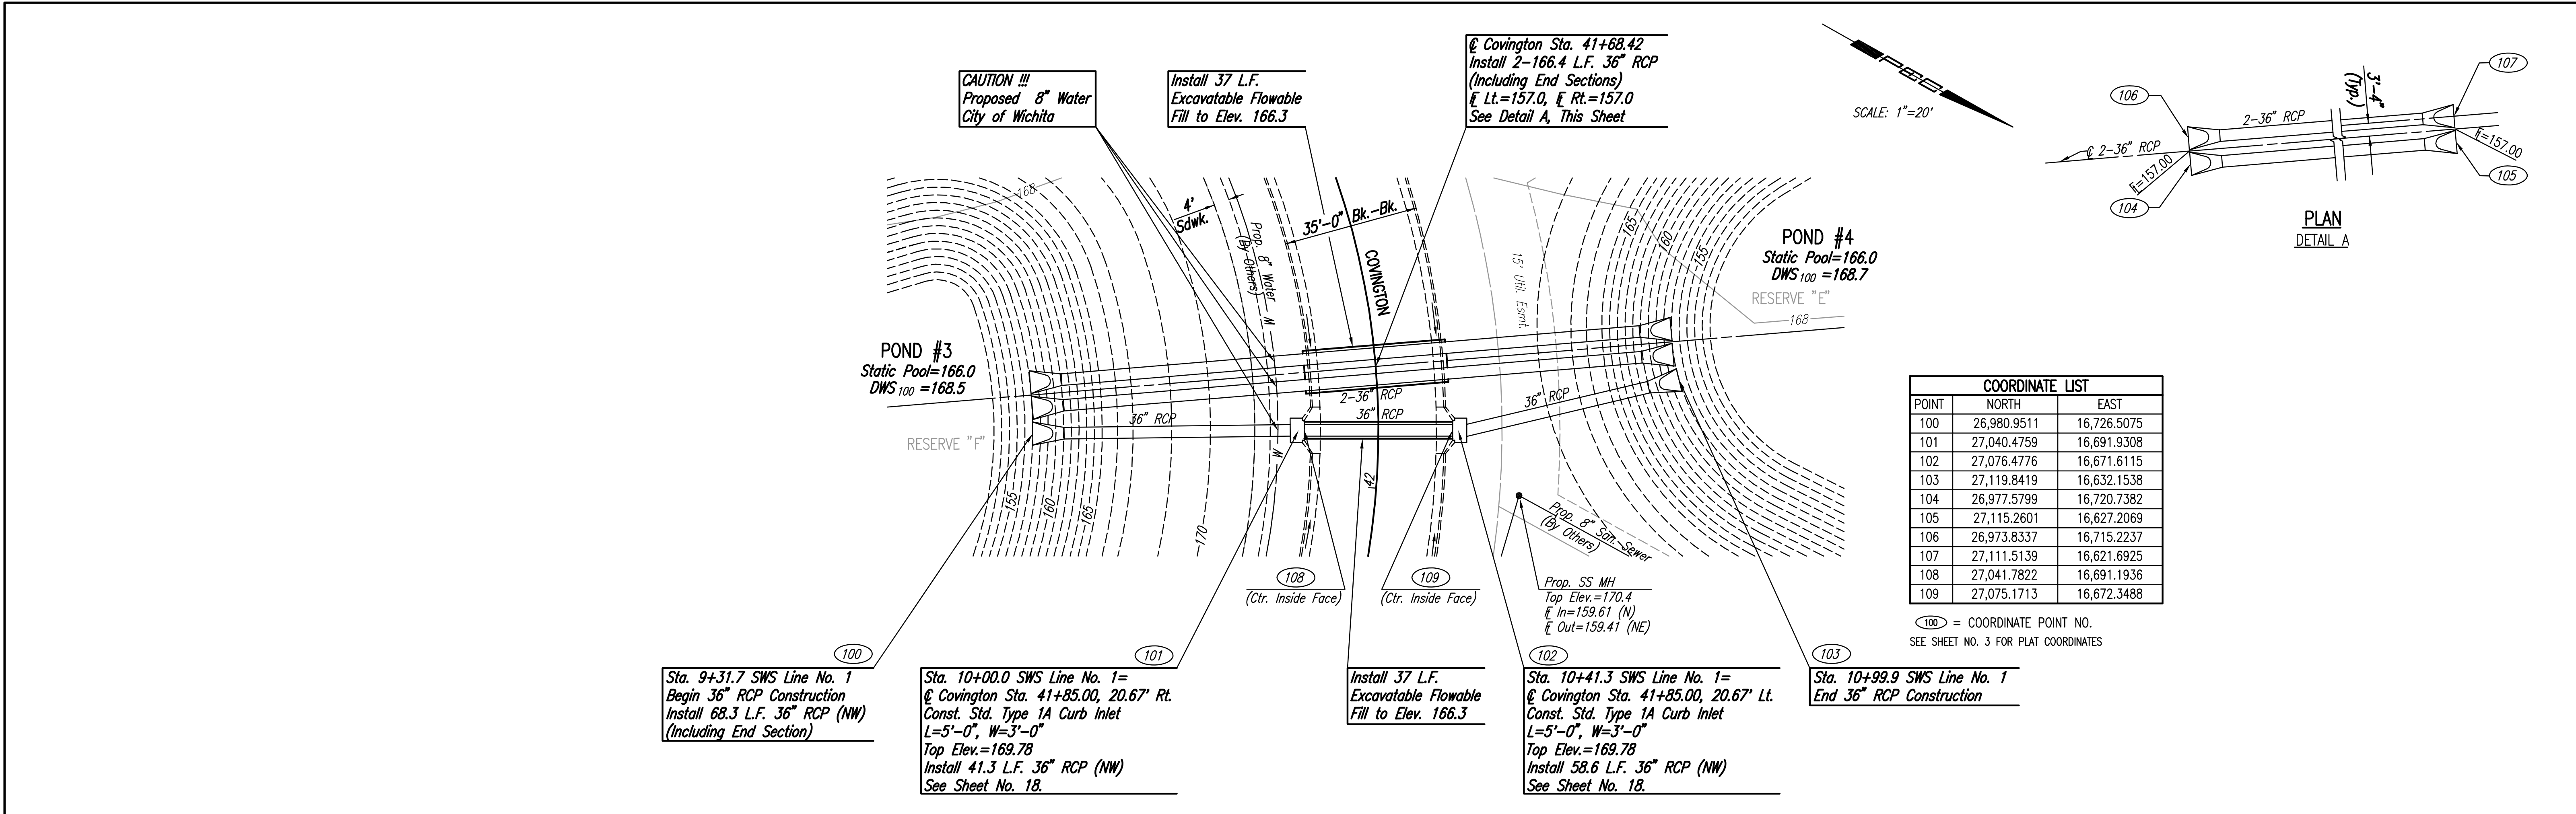

COORDINATE LIST

POINT	NORTH	EAST
100	26,980.9511	16,726.5075
101	27,040.4759	16,691.9308
102	27,076.4776	16,671.6115
103	27,119.8419	16,632.1538
104	26,977.5799	16,720.7382
105	27,115.2601	16,627.2069
106	26,973.8337	16,715.2237
107	27,111.5139	16,621.6925
108	27,041.7822	16,691.1936
109	27,075.1713	16,672.3488

⓪ = COORDINATE POINT NO.
 SEE SHEET NO. 3 FOR PLAT COORDINATES

