


PROJECT NO.	YEAR	SHEET NO.	TOTAL SHEETS
35-04485-001		30	79

NOTE BOOK NO.	TEMPLATE AREAS CHECKED

Sowed 12-14-2005 9:02:40 AM by REF
 Plot Scale 1:12-14-2005 5:00:58 PM by REF
 J:\SENTOU\2004\04485\2005-12-14 to City\SWD 236\DWG\30-CROSS SECTION

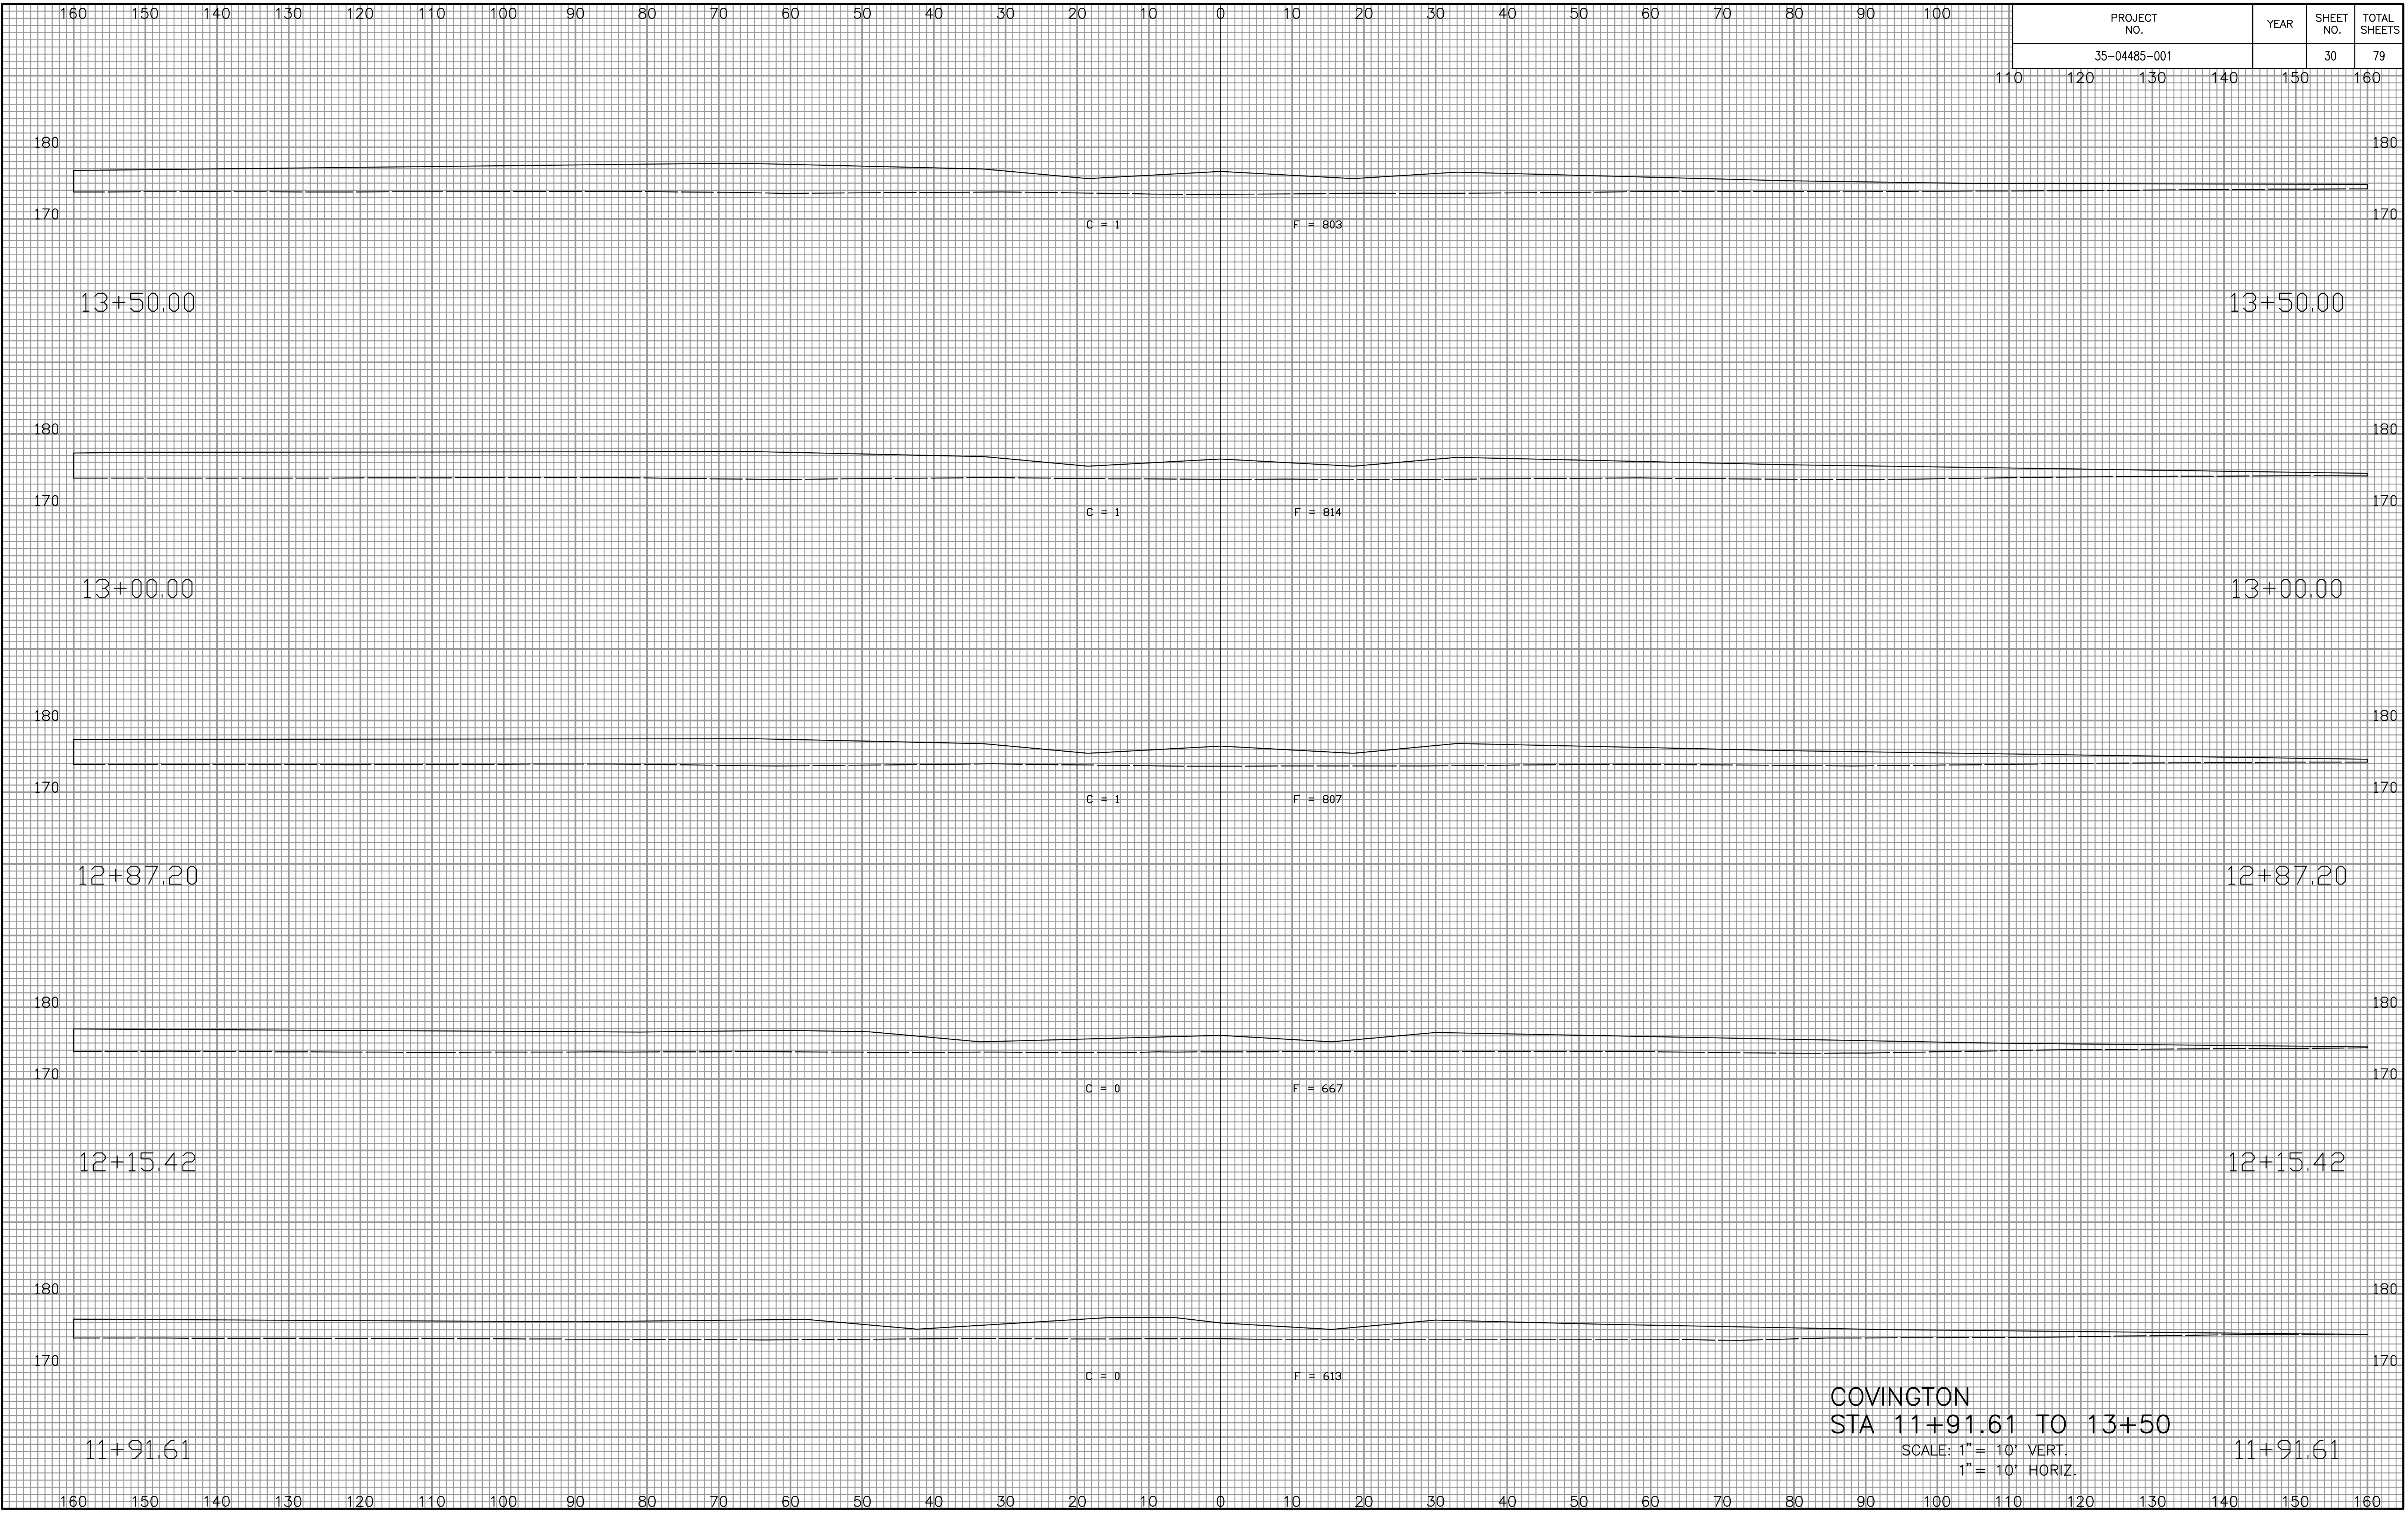

COVINGTON
 STA 11+91.61 TO 13+50
 SCALE: 1" = 10' VERT.
 1" = 10' HORIZ.