


PROJECT NO.	YEAR	SHEET NO.	TOTAL SHEETS
35-04485-001		33	79

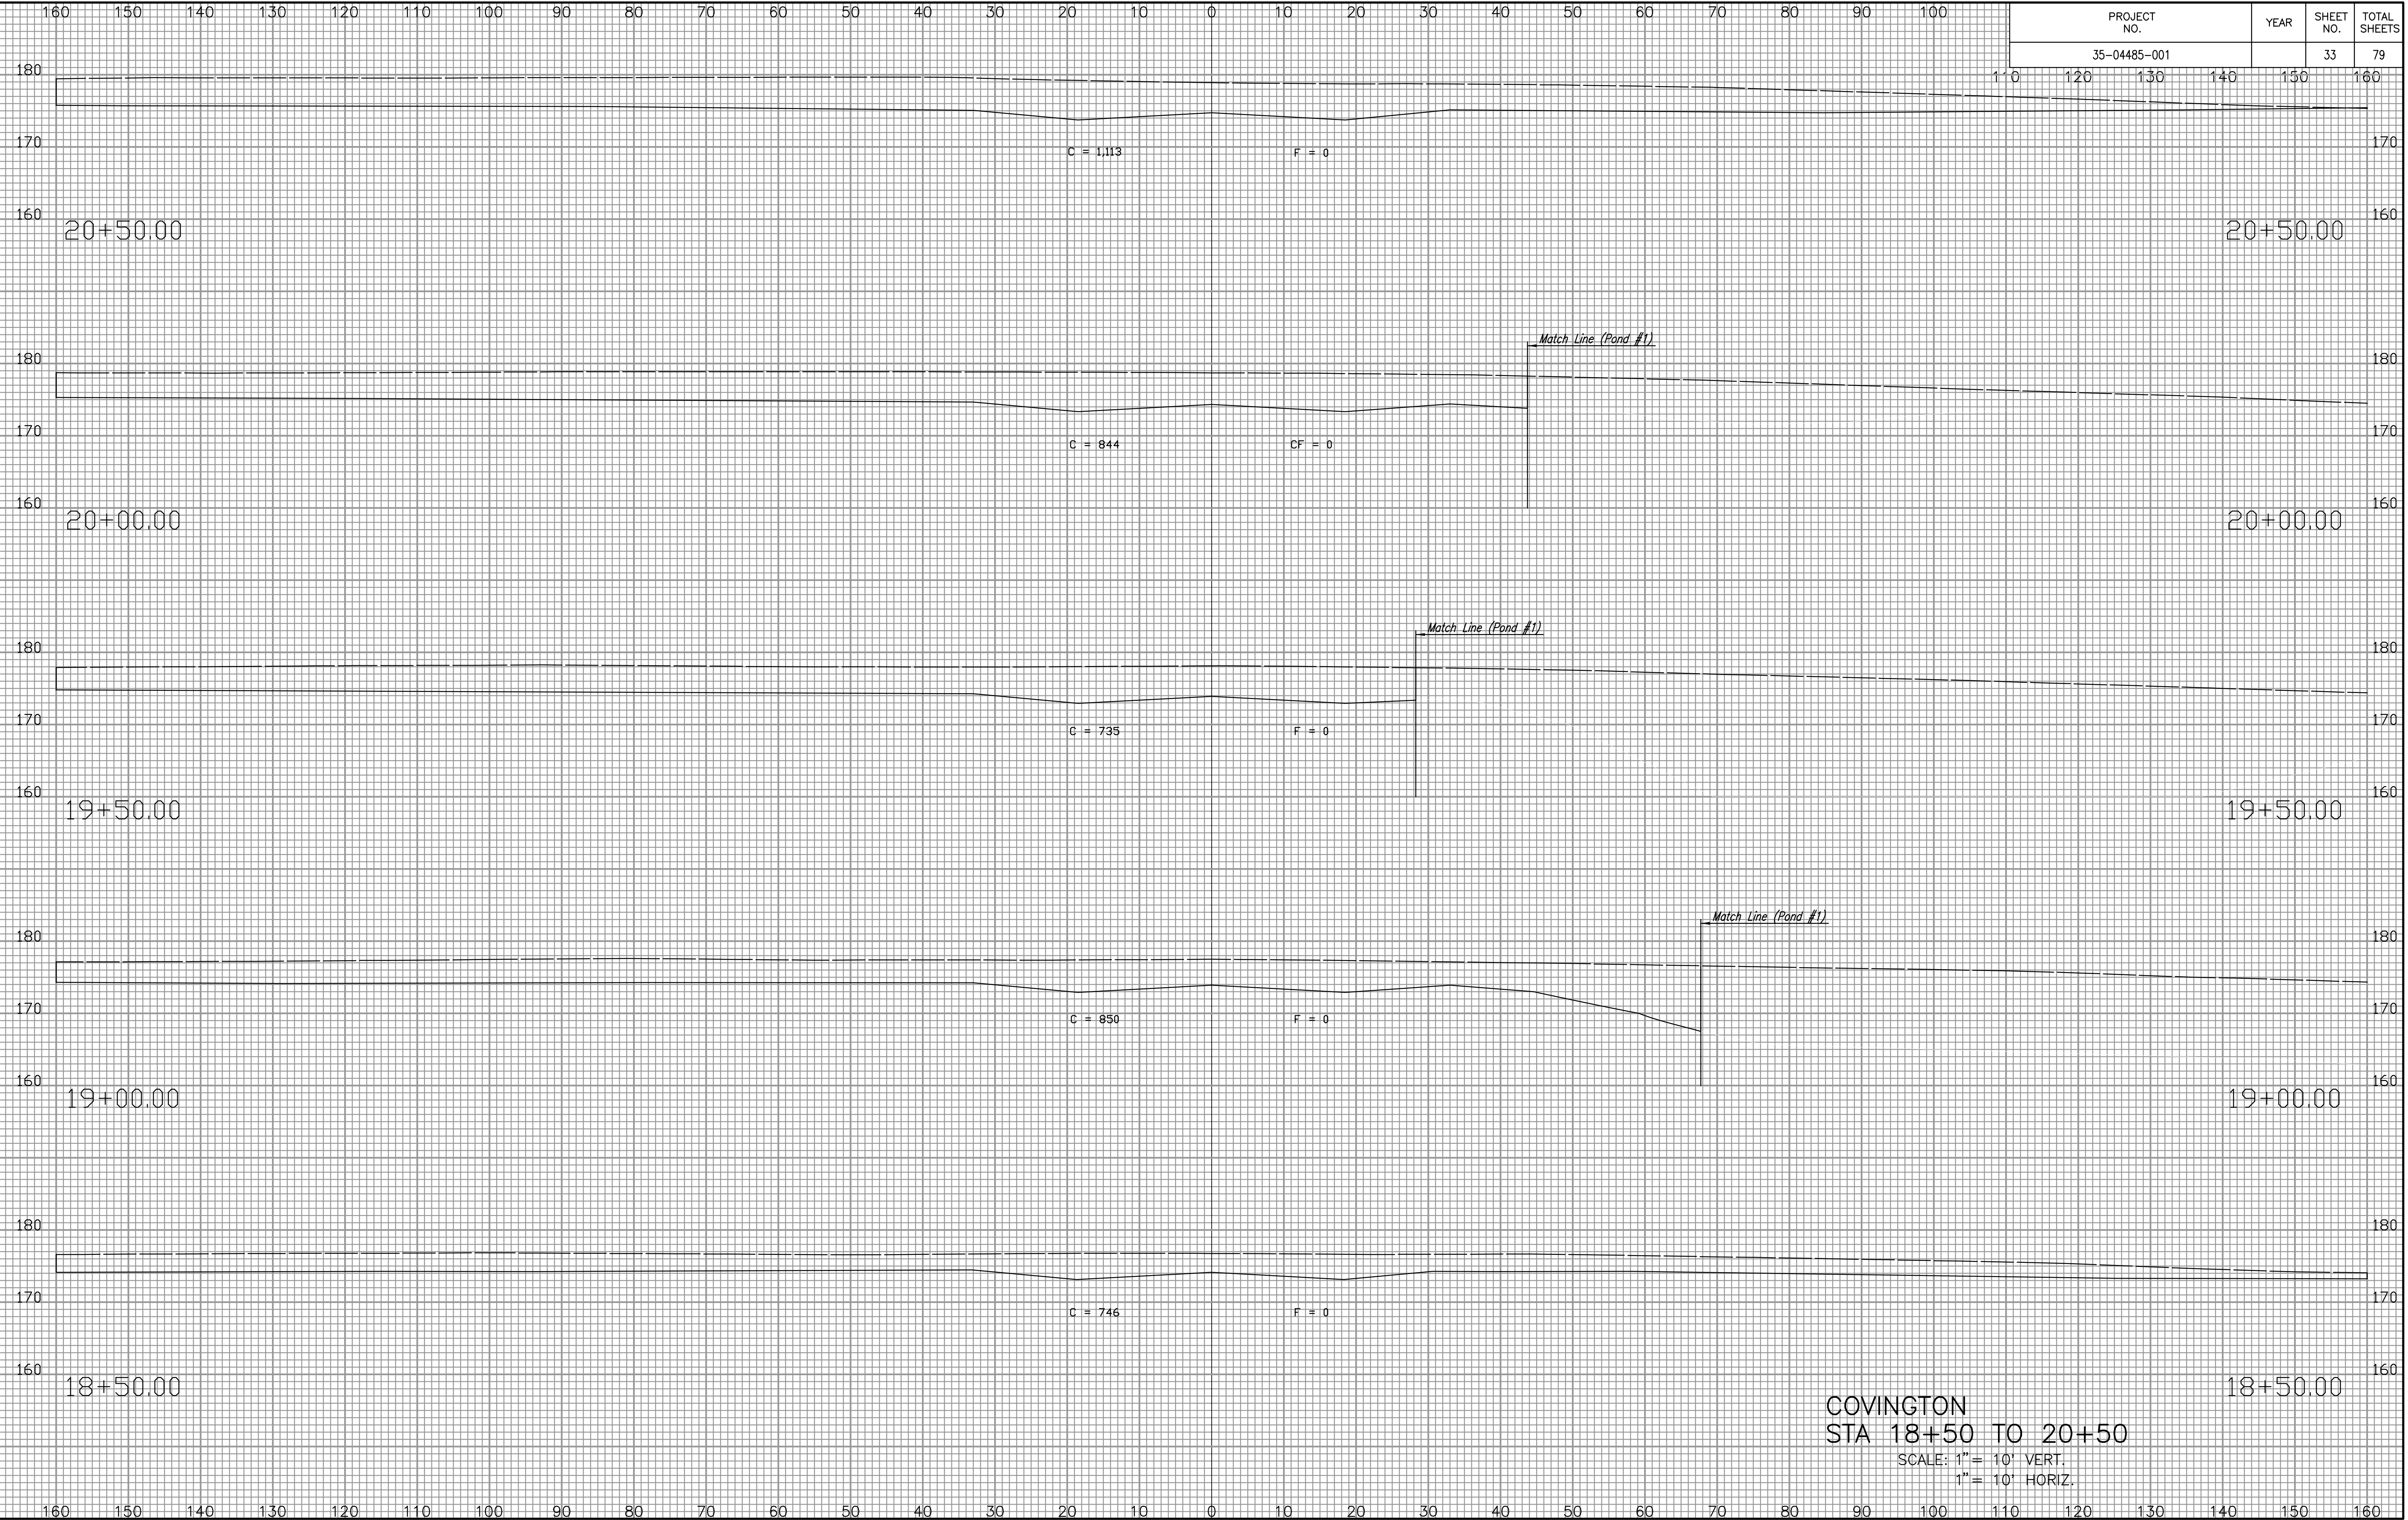

NOTE BOOK NO.	TEMPLATE AREAS CHECKED

Saved: 12-14-2005 9:02:34 AM by REJ
 Plot Scale: 1" = 10' VERT.
 J:\SENTOU\2004\04485\2005-12-14 to City\SWD 236\DWG\33-CROSS SECTION

COVINGTON
 STA 18+50 TO 20+50
 SCALE: 1" = 10' VERT.
 1" = 10' HORIZ.