


PROJECT NO.	YEAR	SHEET NO.	TOTAL SHEETS
35-04485-001		34	79

NOTE BOOK NO.	TEMPLATE AREAS CHECKED

Sowed 12-14-2005 9:02:32 AM by REJ  
 Plot Scale 1:12-14-2005 4:58:39 PM by REJ  
 J:\SENTOU\2004\04485\2005-12-14 to City\SWD 236\DWG\34-CROSS SECTION

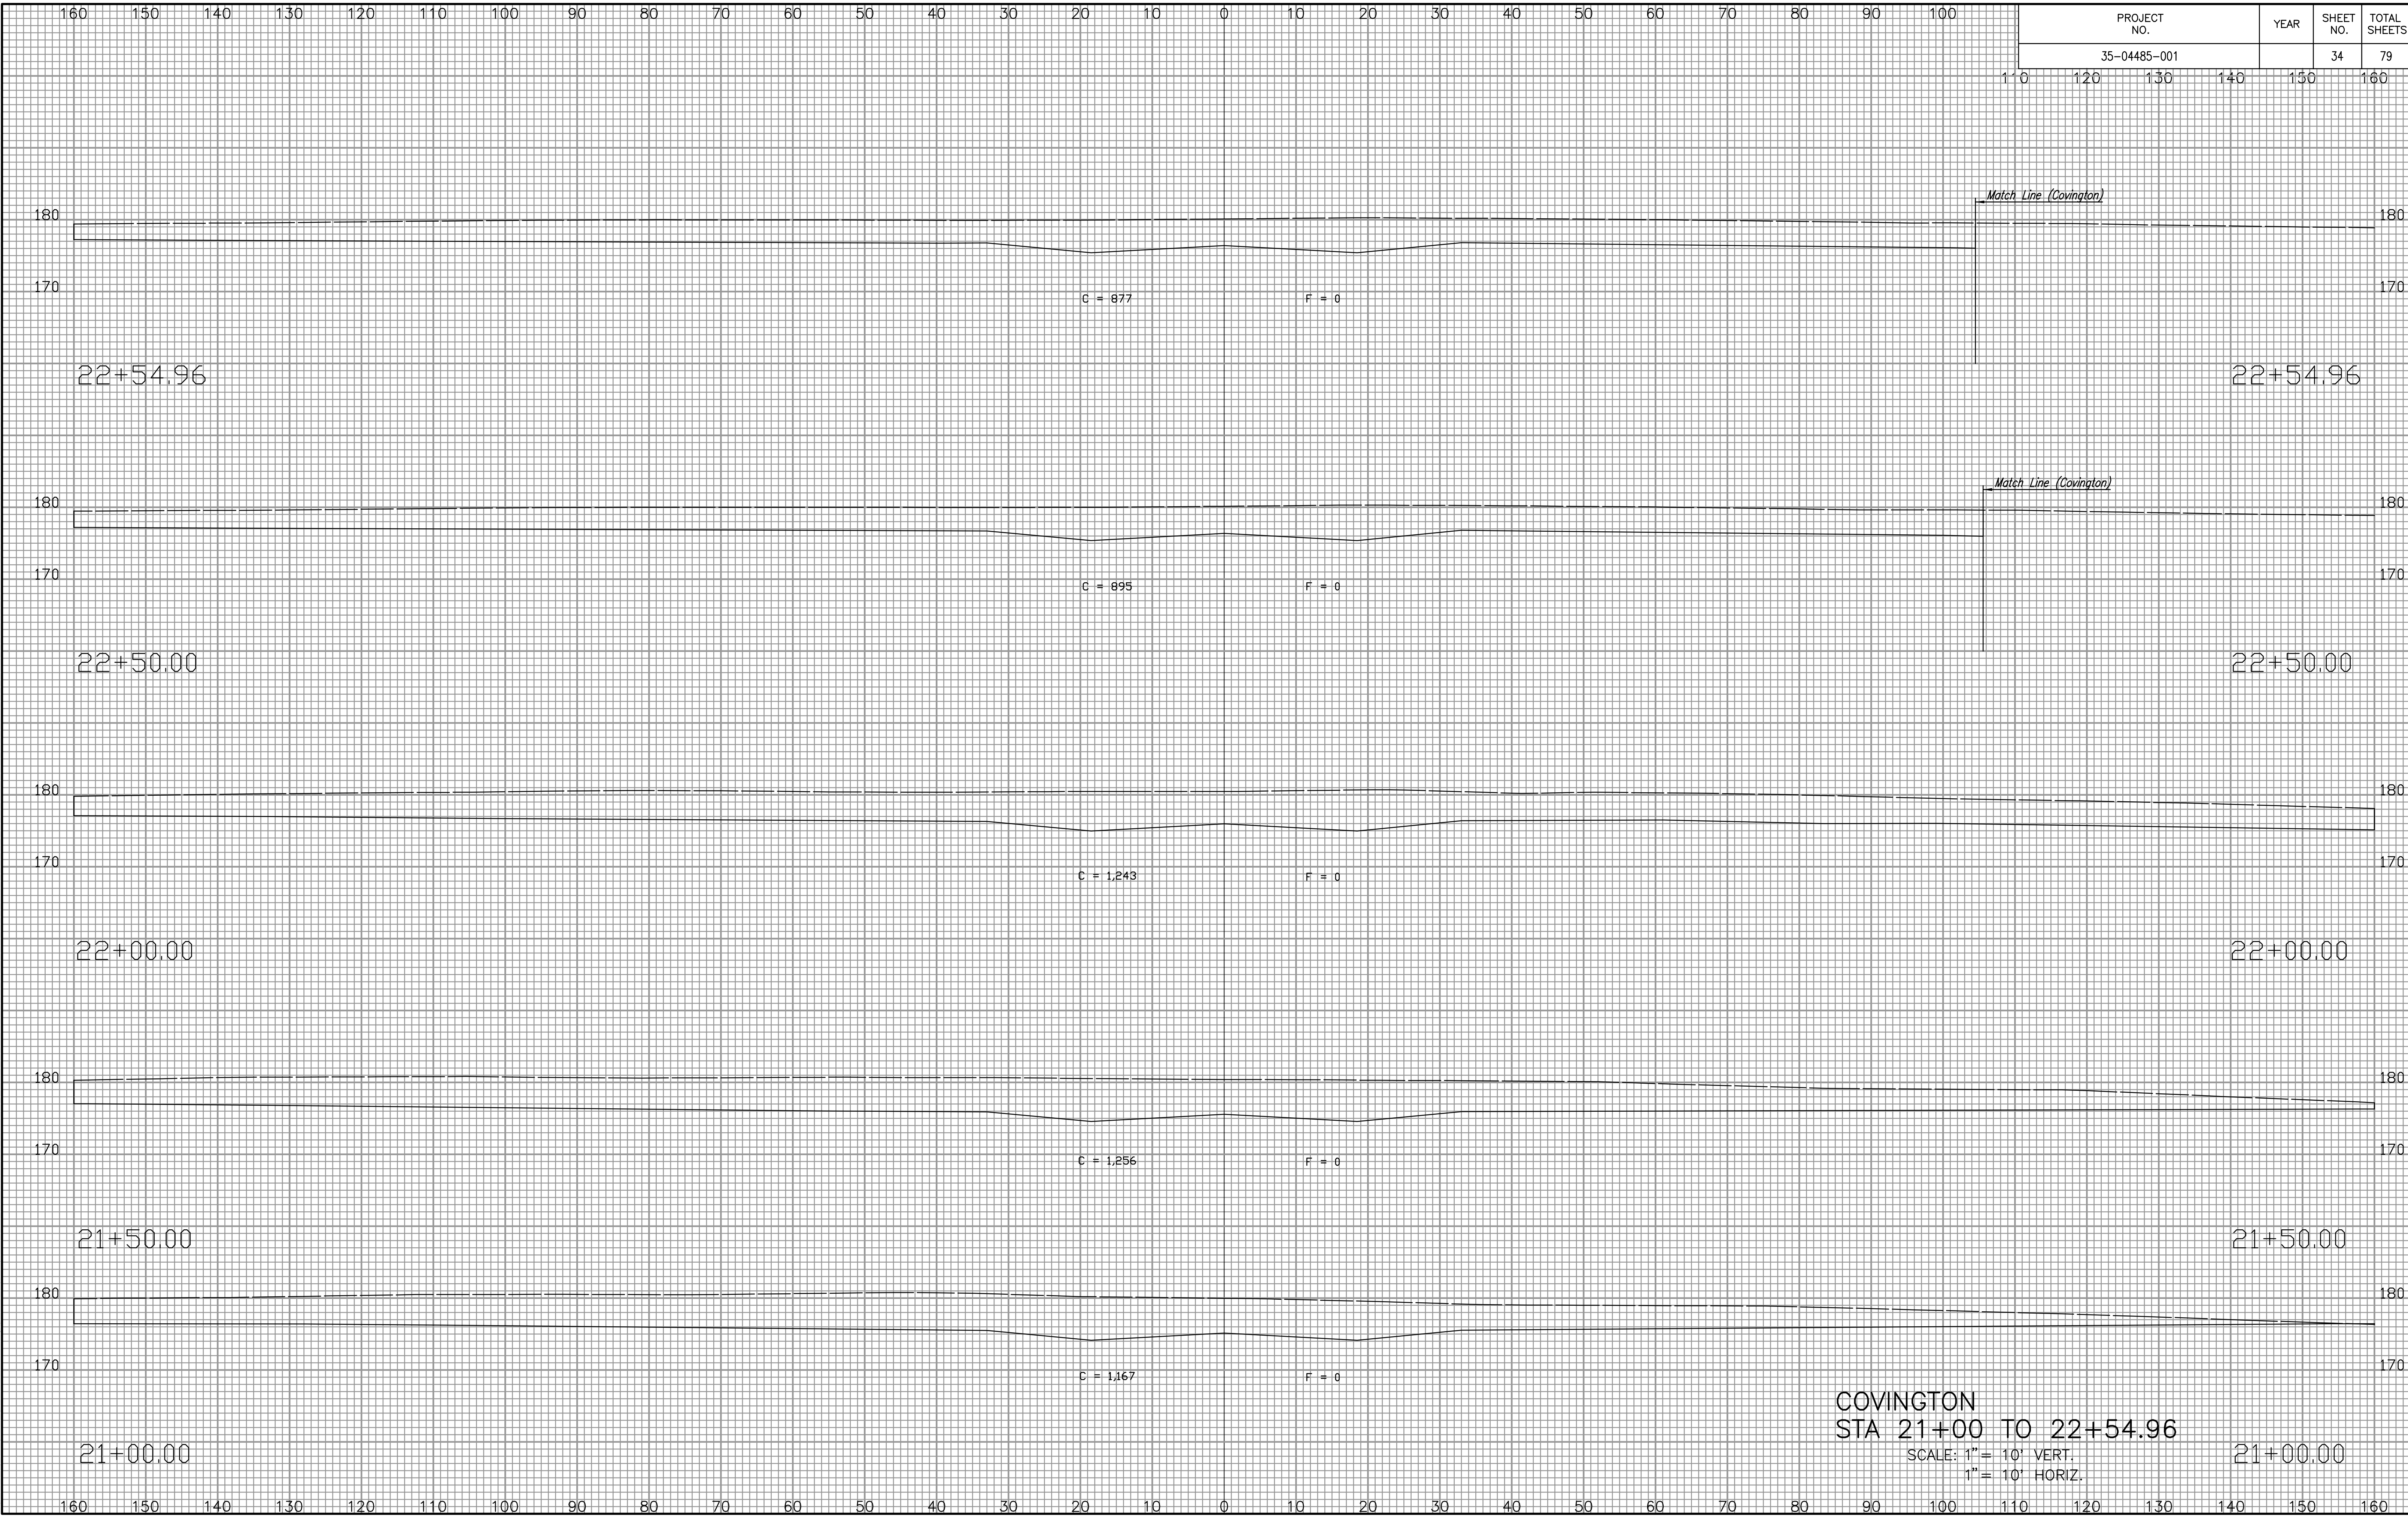

**COVINGTON**  
**STA 21+00 TO 22+54.96**  
 SCALE: 1" = 10' VERT.  
 1" = 10' HORIZ.