


PROJECT NO.	YEAR	SHEET NO.	TOTAL SHEETS
35-04485-001		35	79

NOTE BOOK	TEMPLATE
NO.	AREAS CHECKED

Sowed 12-14-2005 9:02:30 AM by REJ  
 Plot Scale 1:1 12-14-2005 4:57:33 PM by REJ  
 J:\SENTOU\2004\04485\2005-12-14 to City\SWD 236\DWG\35-CROSS SECTION

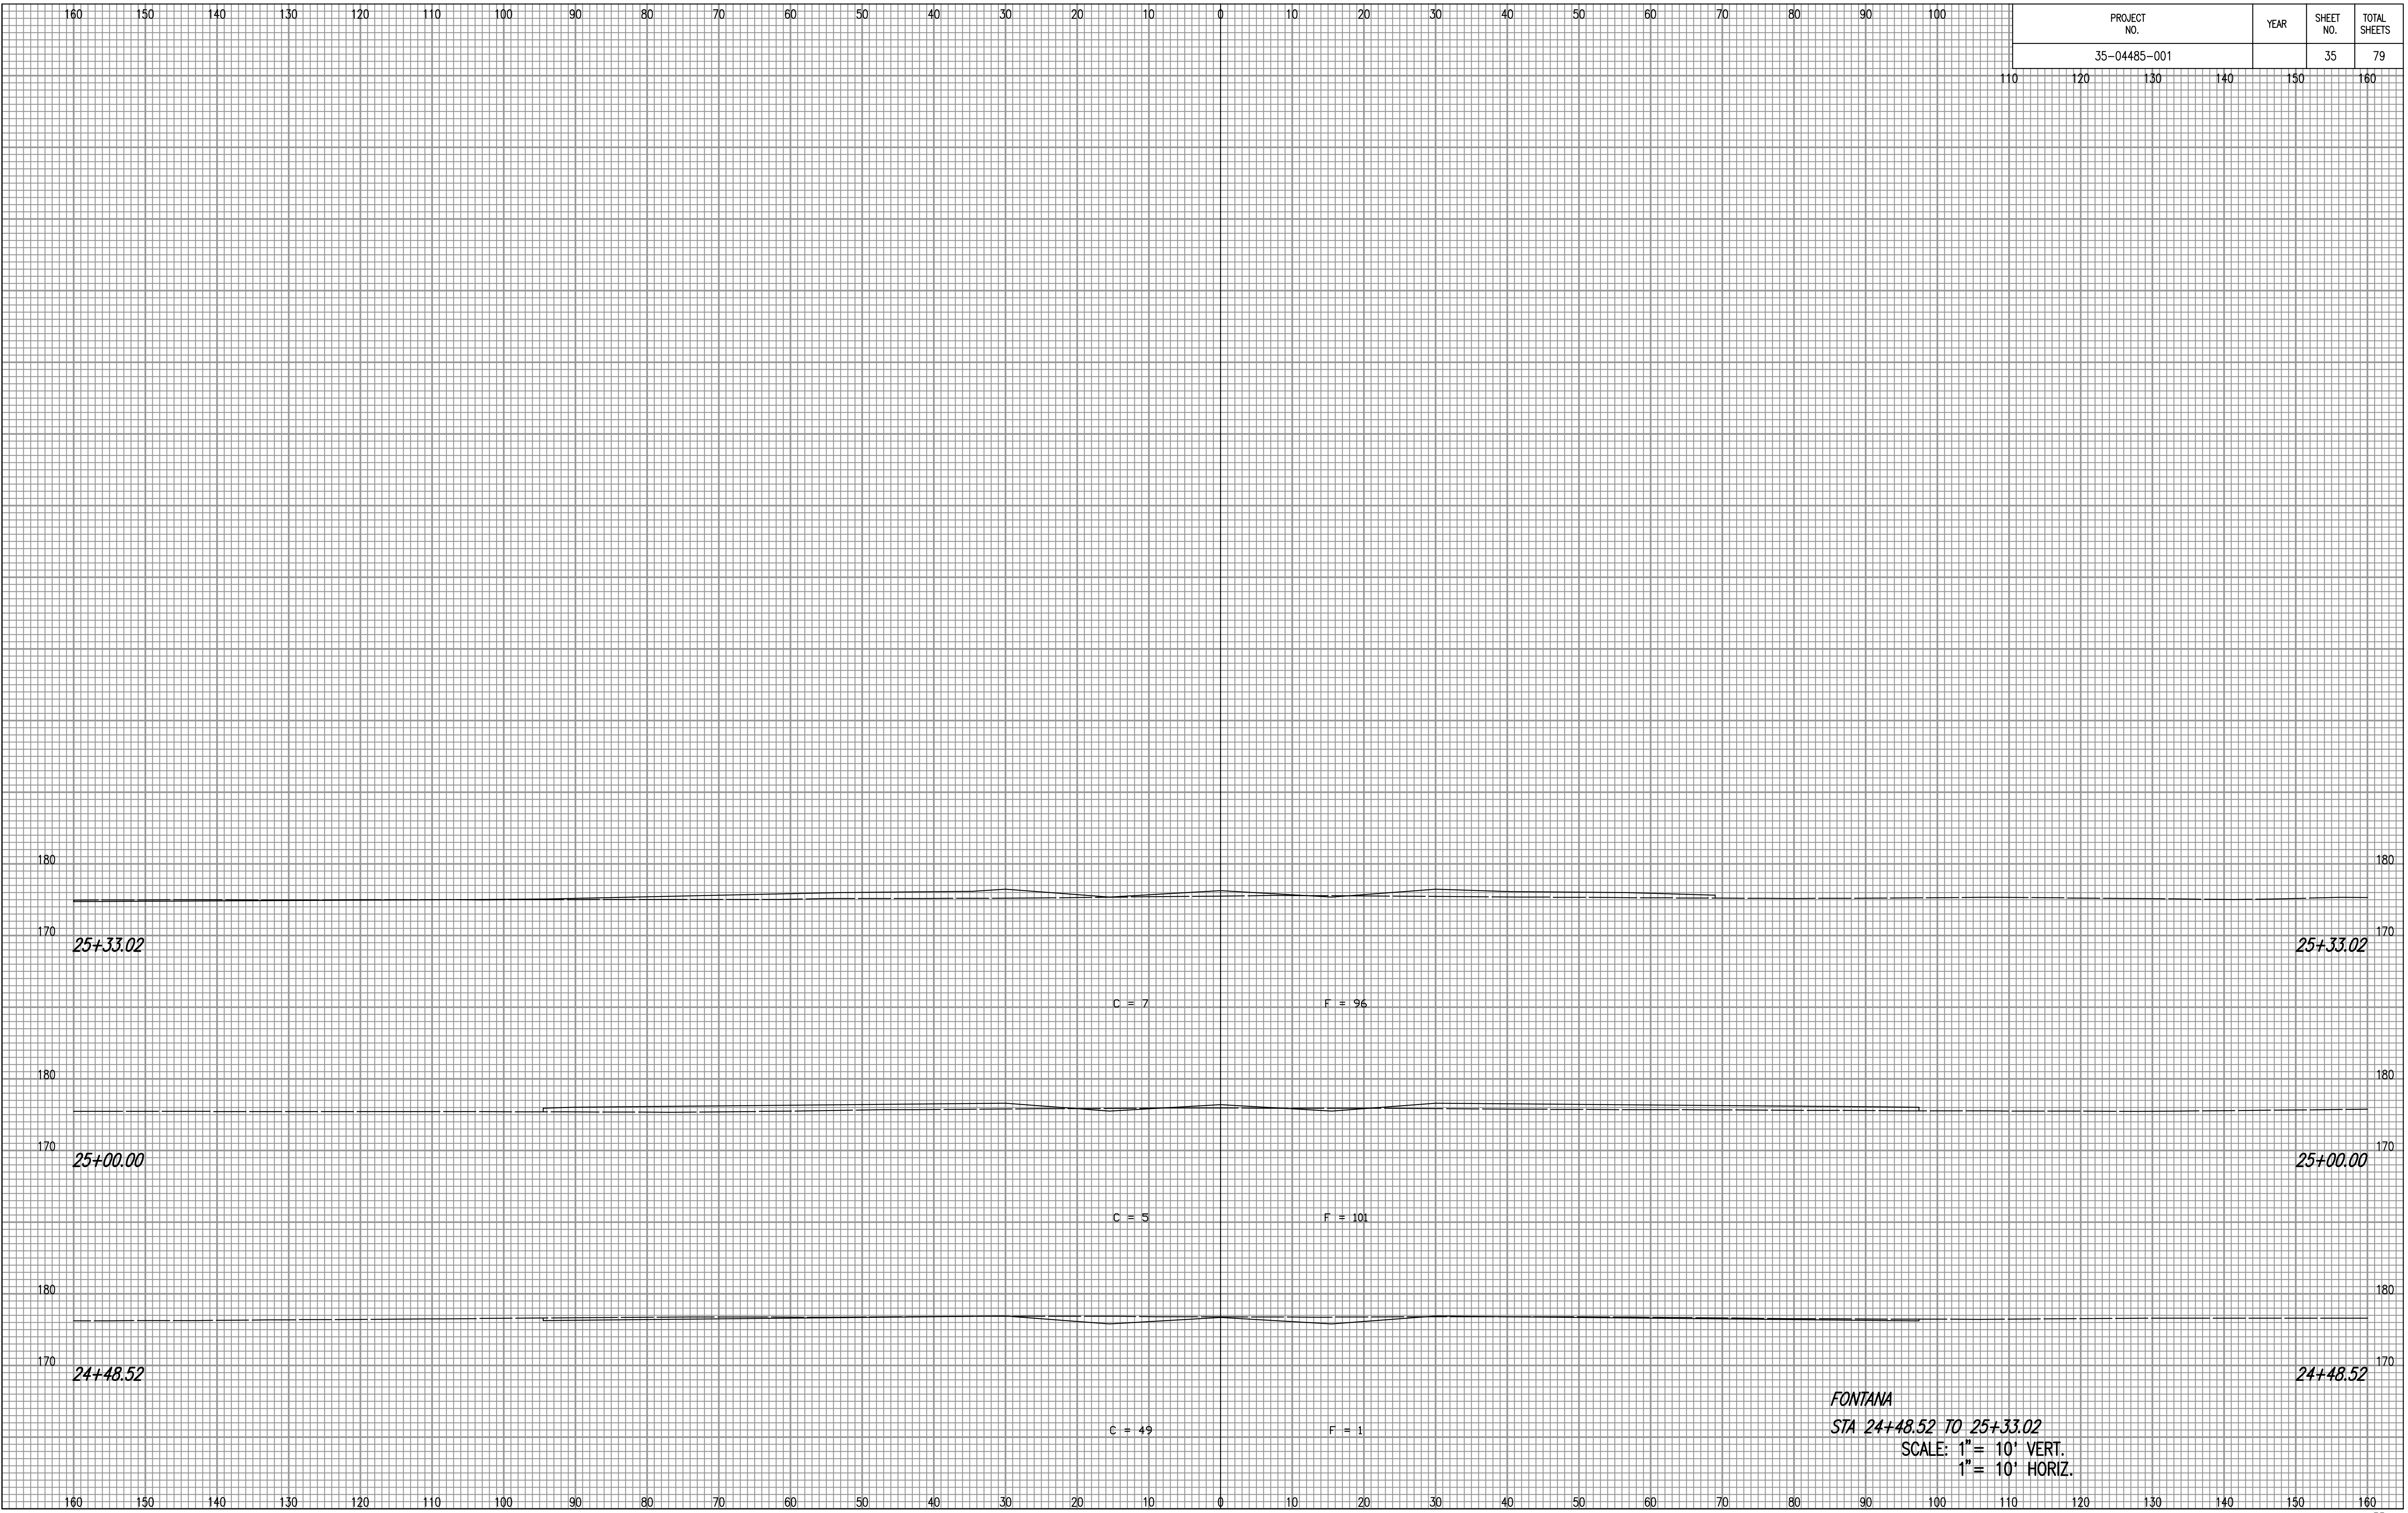

FONTANA  
 STA 24+48.52 TO 25+33.02  
 SCALE: 1" = 10' VERT.  
 1" = 10' HORIZ.