


PROJECT NO.	YEAR	SHEET NO.	TOTAL SHEETS
35-04485-001		36	79

NOTE BOOK NO.	TEMPLATE AREAS CHECKED

Sowed 12-14-2005 9:02:28 AM by REJ  
 Plot Scale 1:1 12-14-2005 4:57:28 PM by REJ  
 J:\SEN001\2004\04485\2005-12-14 to City\SWD 236\DWG\36-CROSS SECTION

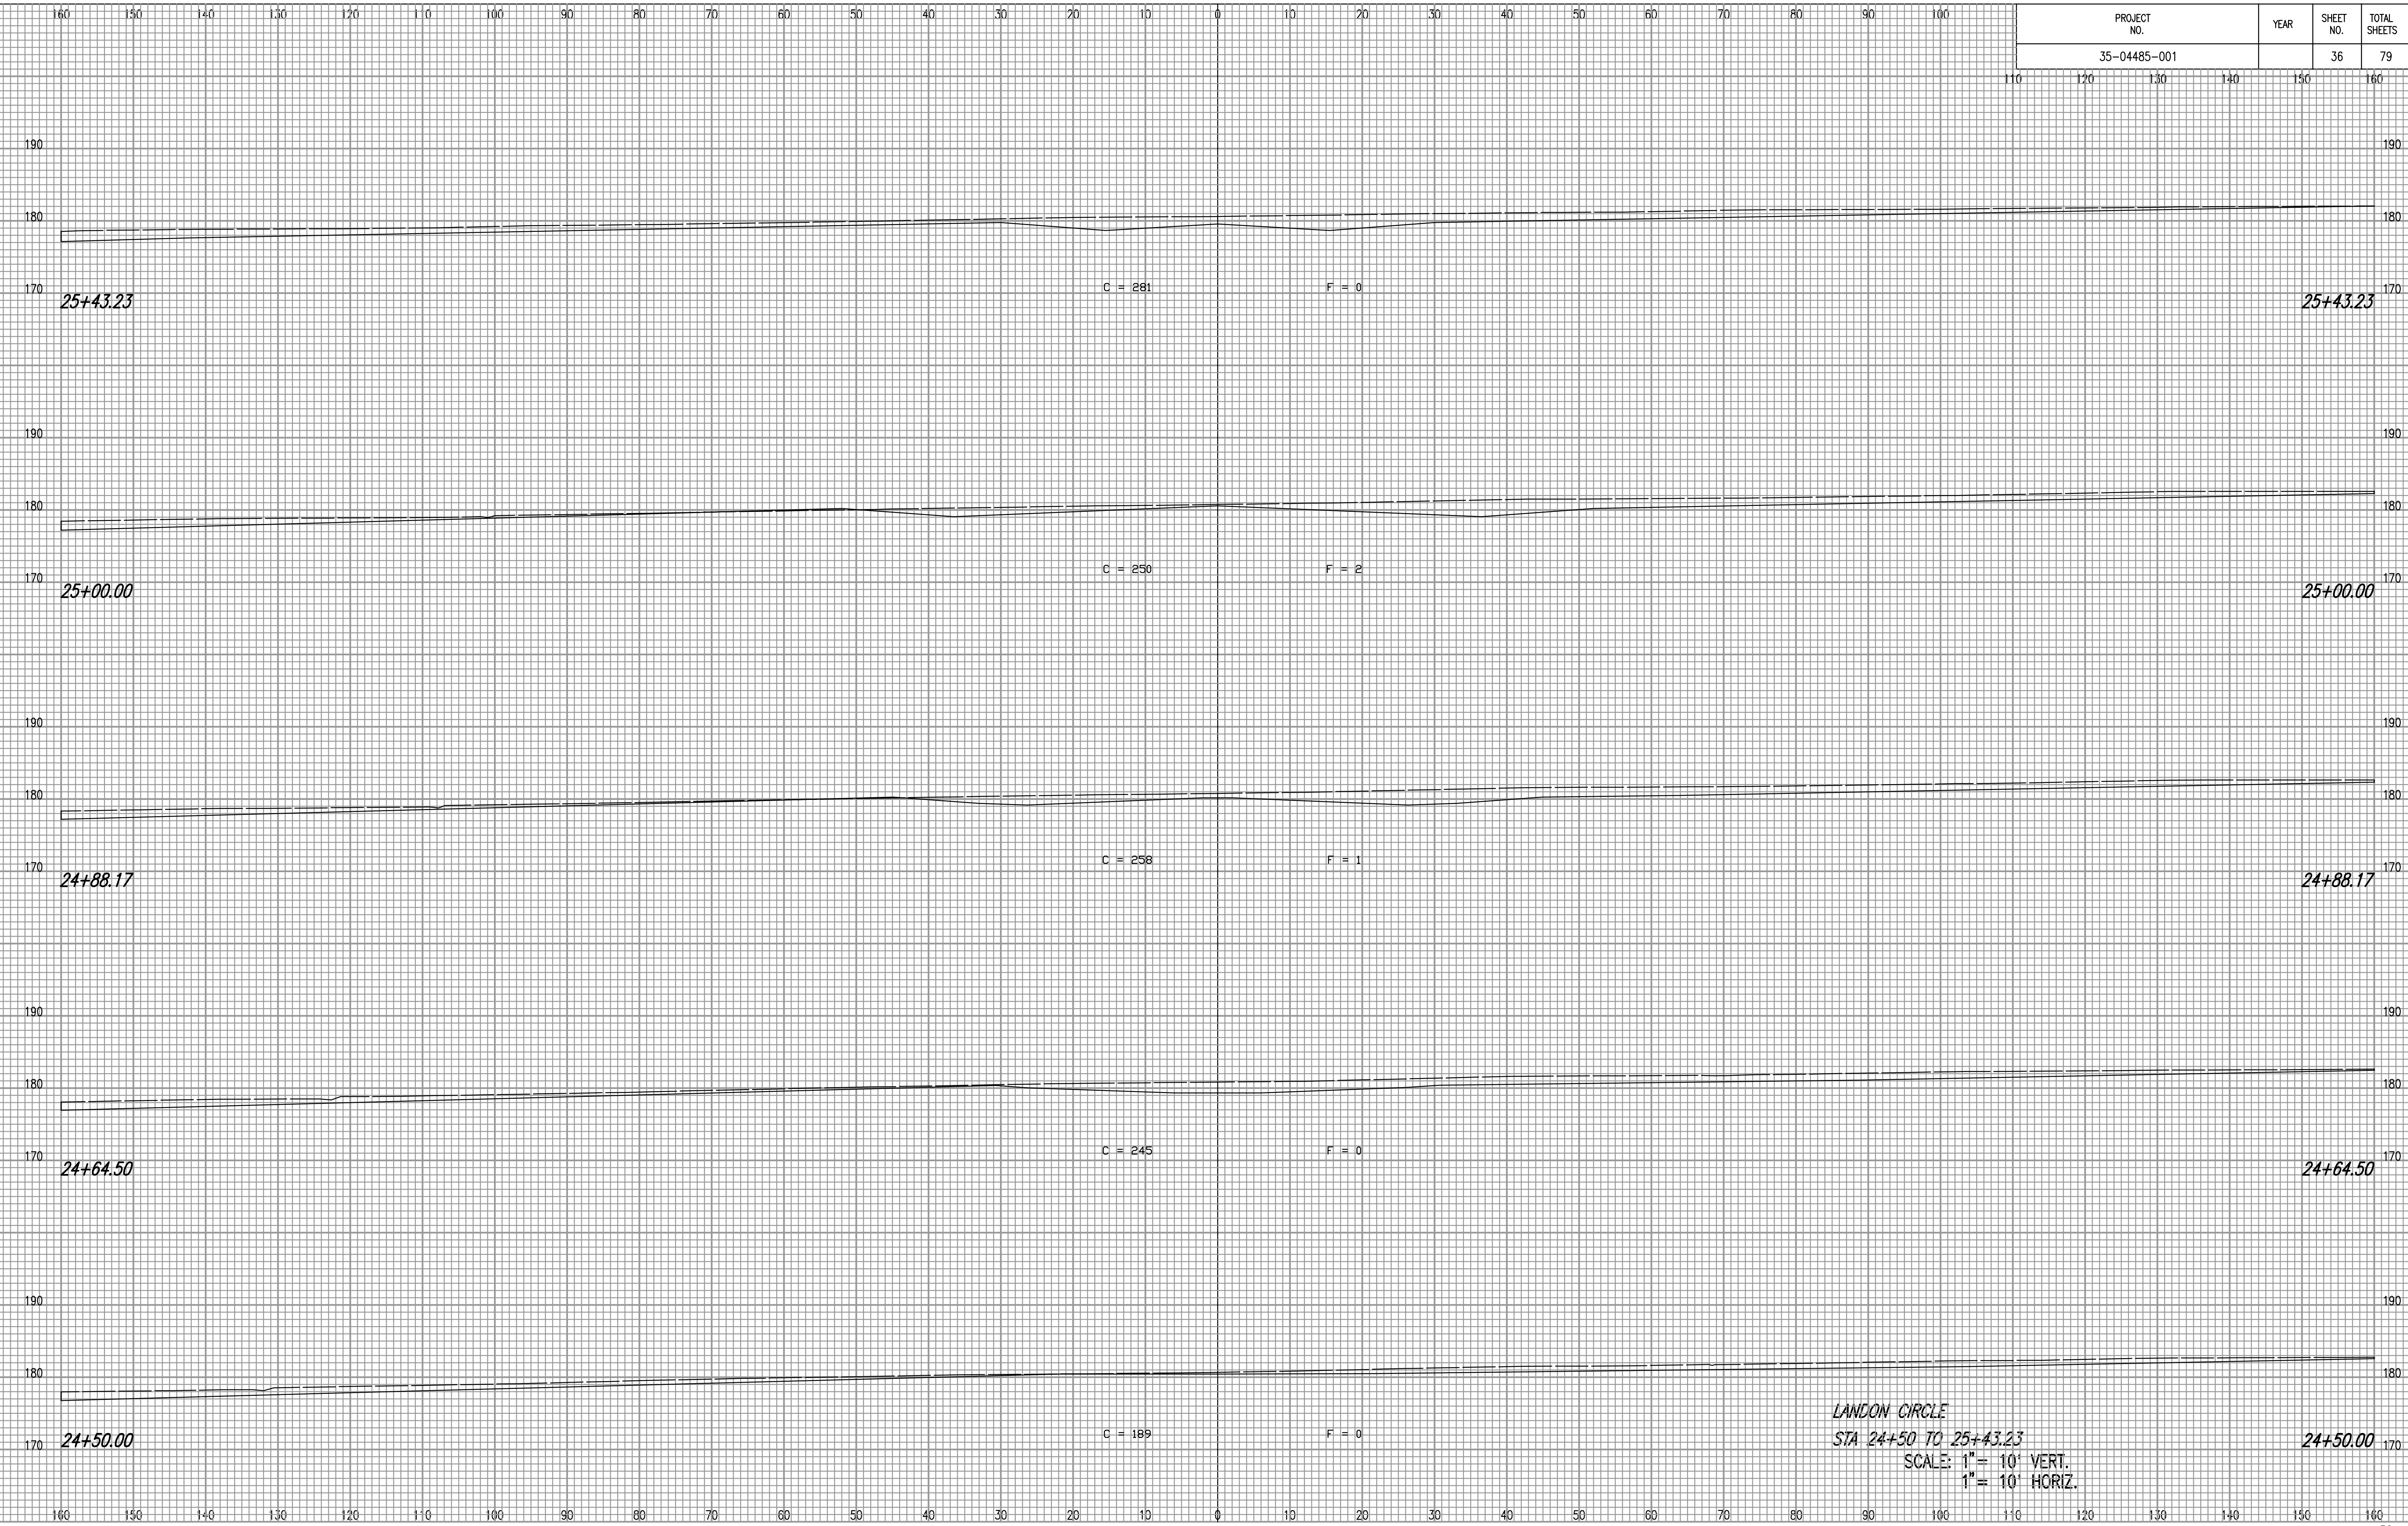

*LANDON CIRCLE*  
 STA 24+50 TO 25+43.23  
 SCALE: 1" = 10' VERT.  
 1" = 10' HORIZ.