


PROJECT NO.	YEAR	SHEET NO.	TOTAL SHEETS
35-04485-001		37	79

NOTE BOOK NO.	TEMPLATE AREAS CHECKED

Sowed 12-14-2005 9:02:22 AM by REJ
 Plot Scale 1:1 12-14-2005 4:57:05 PM by REJ
 J:\SEN001\2004\04485\2005-12-14 to City\SWD 236\DWG\37-CROSS SECTION

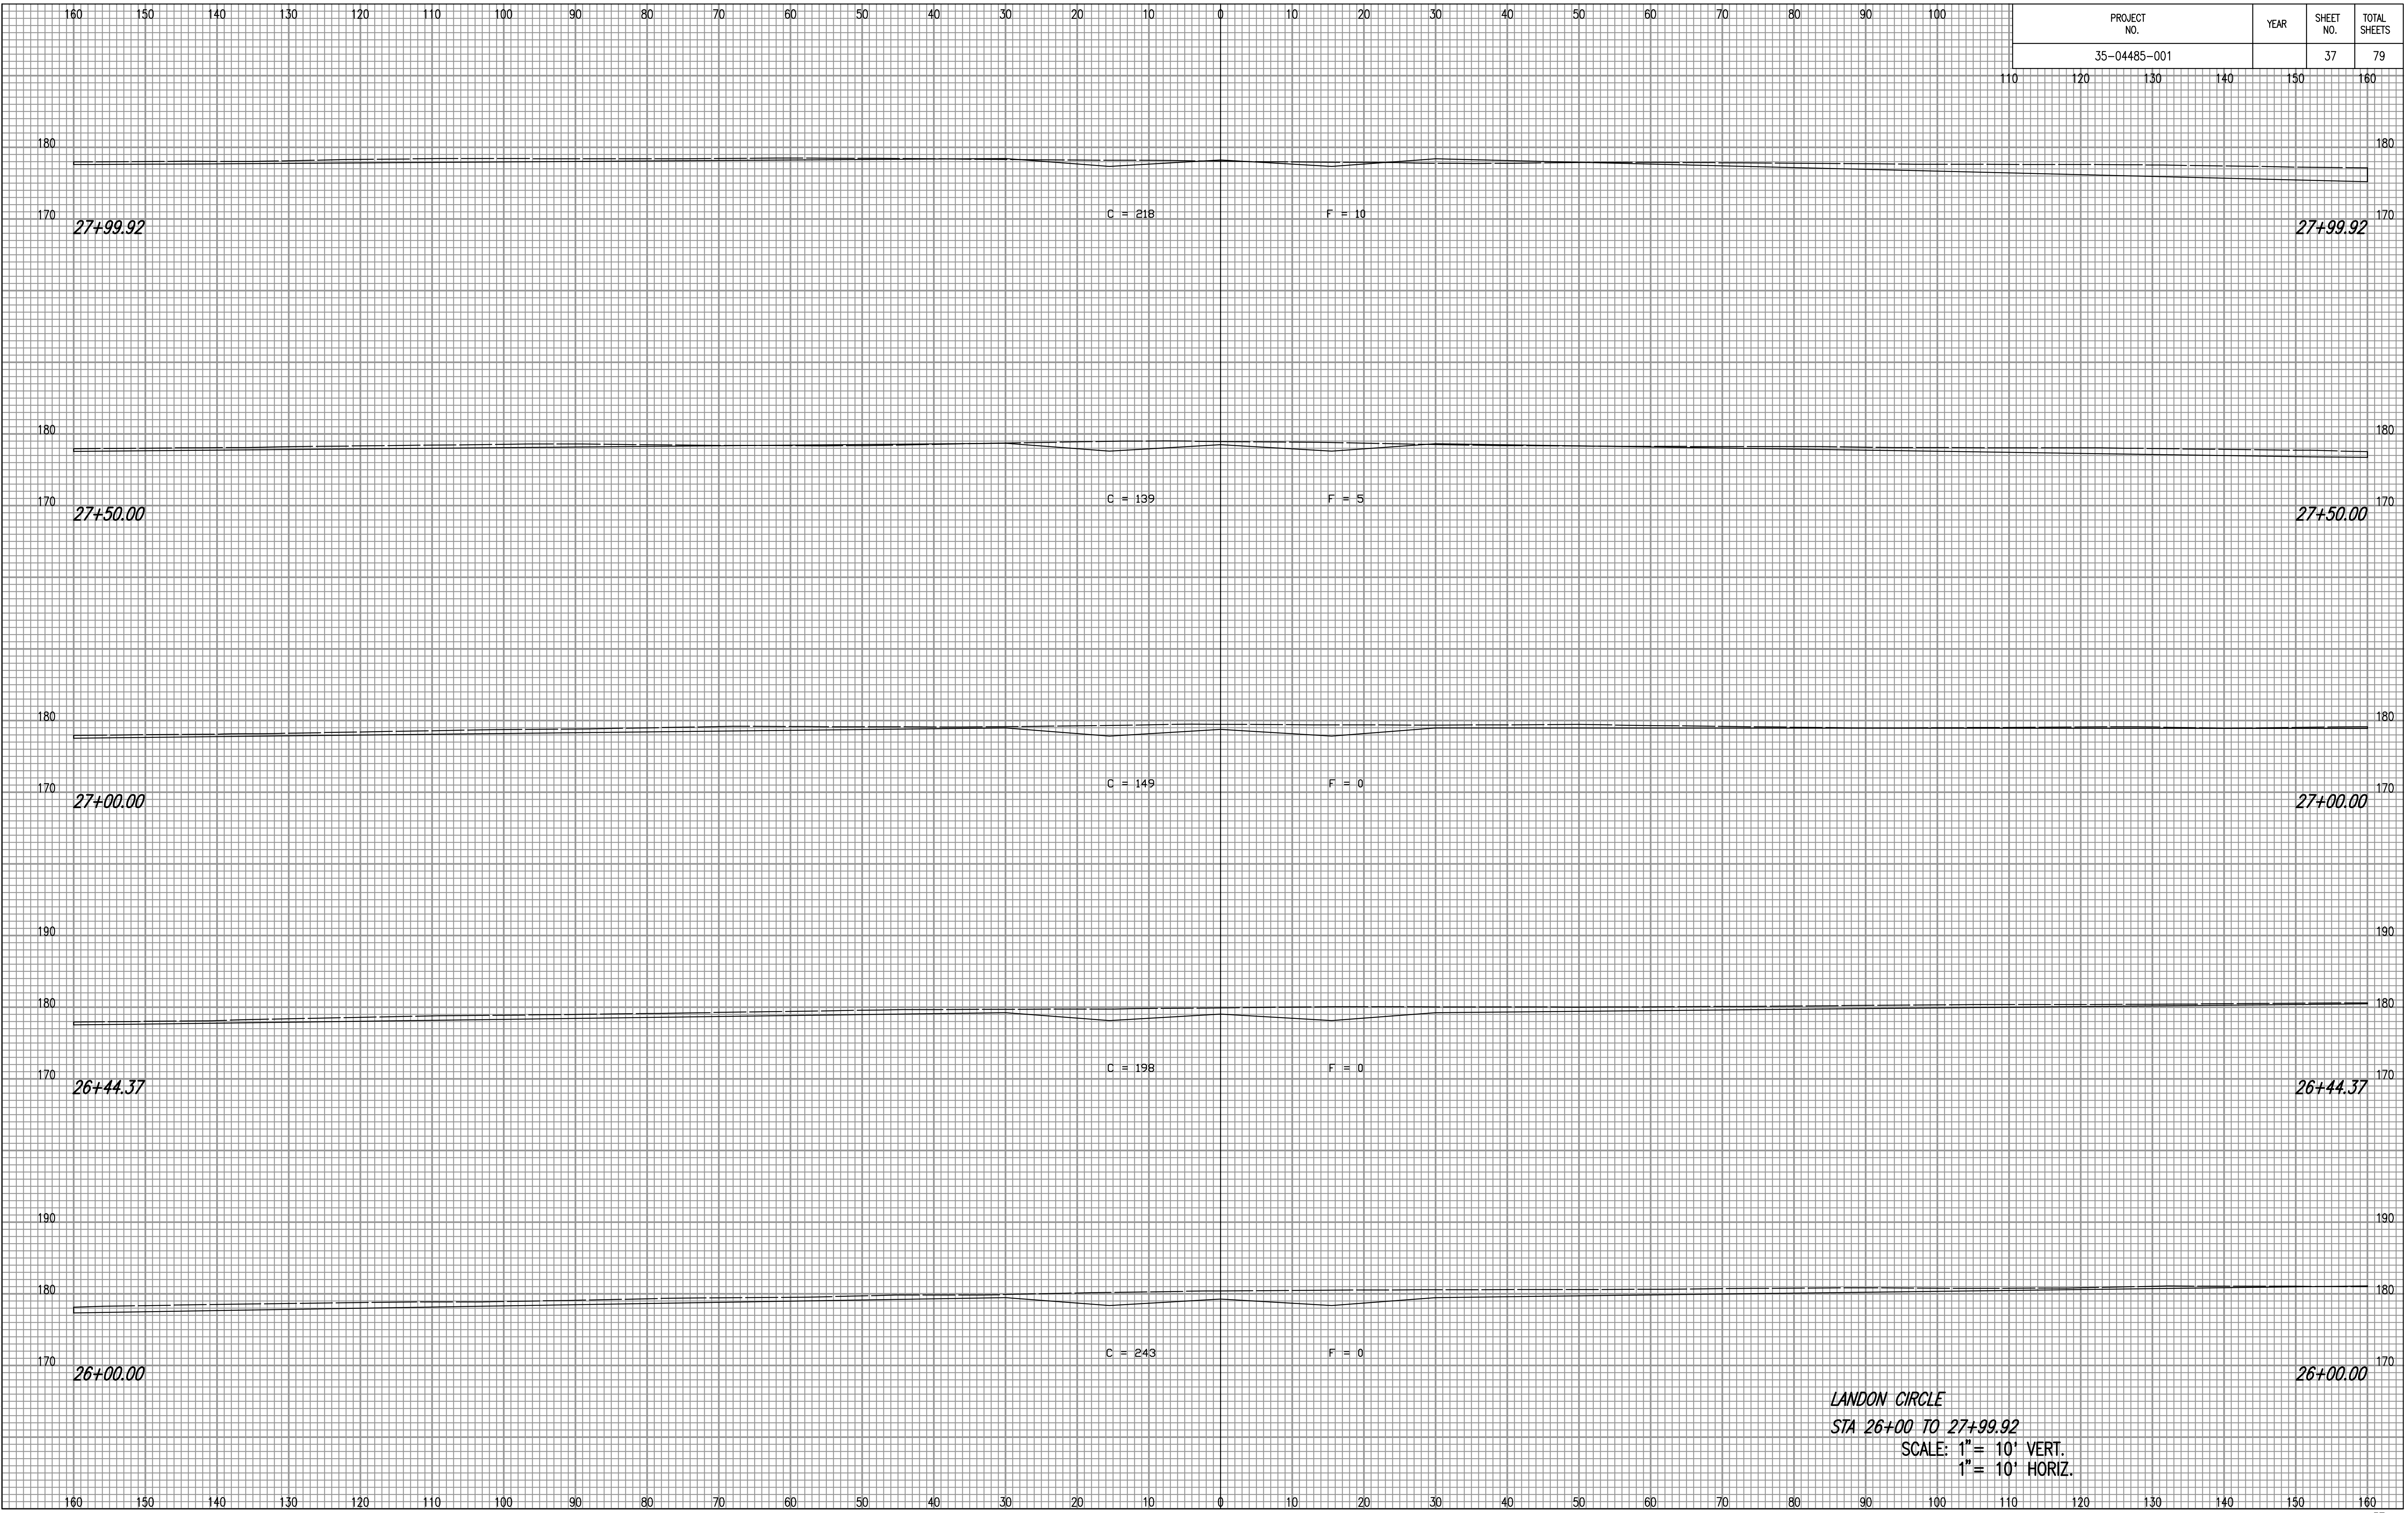

LONDON CIRCLE
STA 26+00 TO 27+99.92
 SCALE: 1" = 10' VERT.
 1" = 10' HORIZ.