


PROJECT NO.	YEAR	SHEET NO.	TOTAL SHEETS
35-04485-001		39	79

NOTE BOOK NO.	TEMPLATE AREAS CHECKED

Sowed 12-14-2005 9:02:26 AM by REJ  
 Plot Scale 1:1 12-14-2005 4:56:19 PM by REJ  
 J:\SEN001\2004\04485\2005-12-14 to City\SWD 236\DWG\39-CROSS SECTION

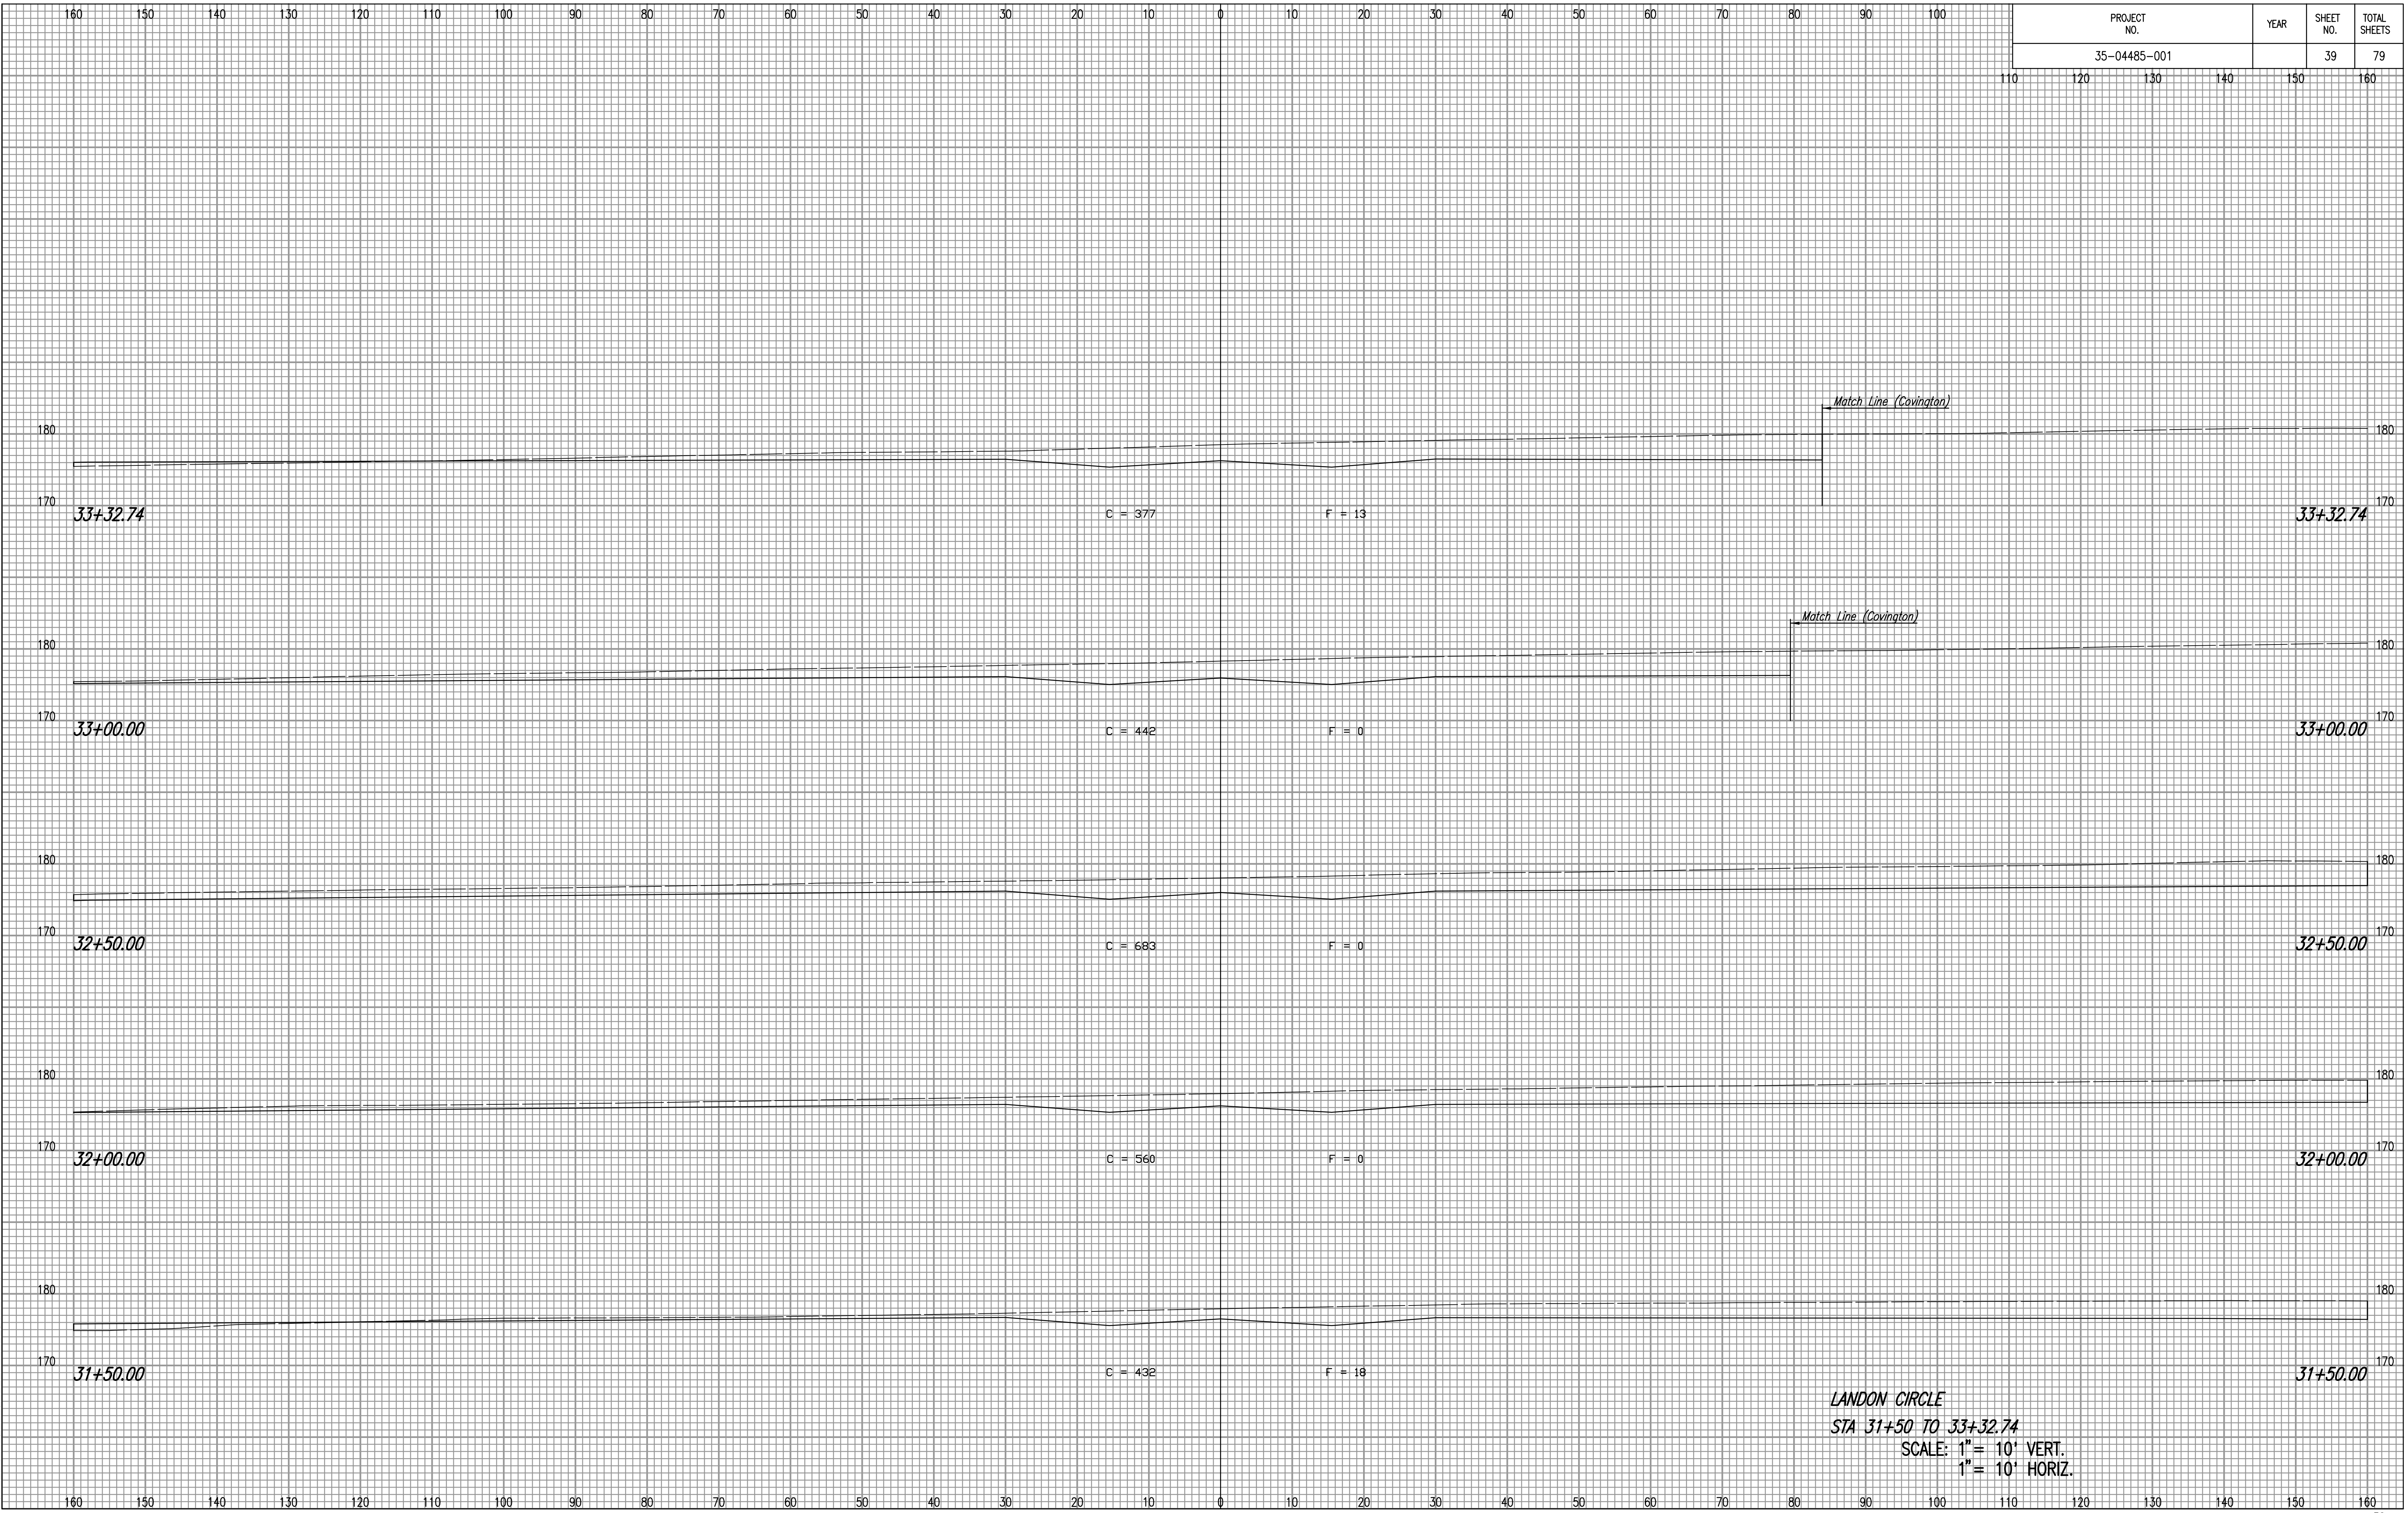

**LANDON CIRCLE**  
**STA 31+50 TO 33+32.74**  
 SCALE: 1" = 10' VERT.  
 1" = 10' HORIZ.