


PROJECT NO.	YEAR	SHEET NO.	TOTAL SHEETS
35-04485-001		40	79

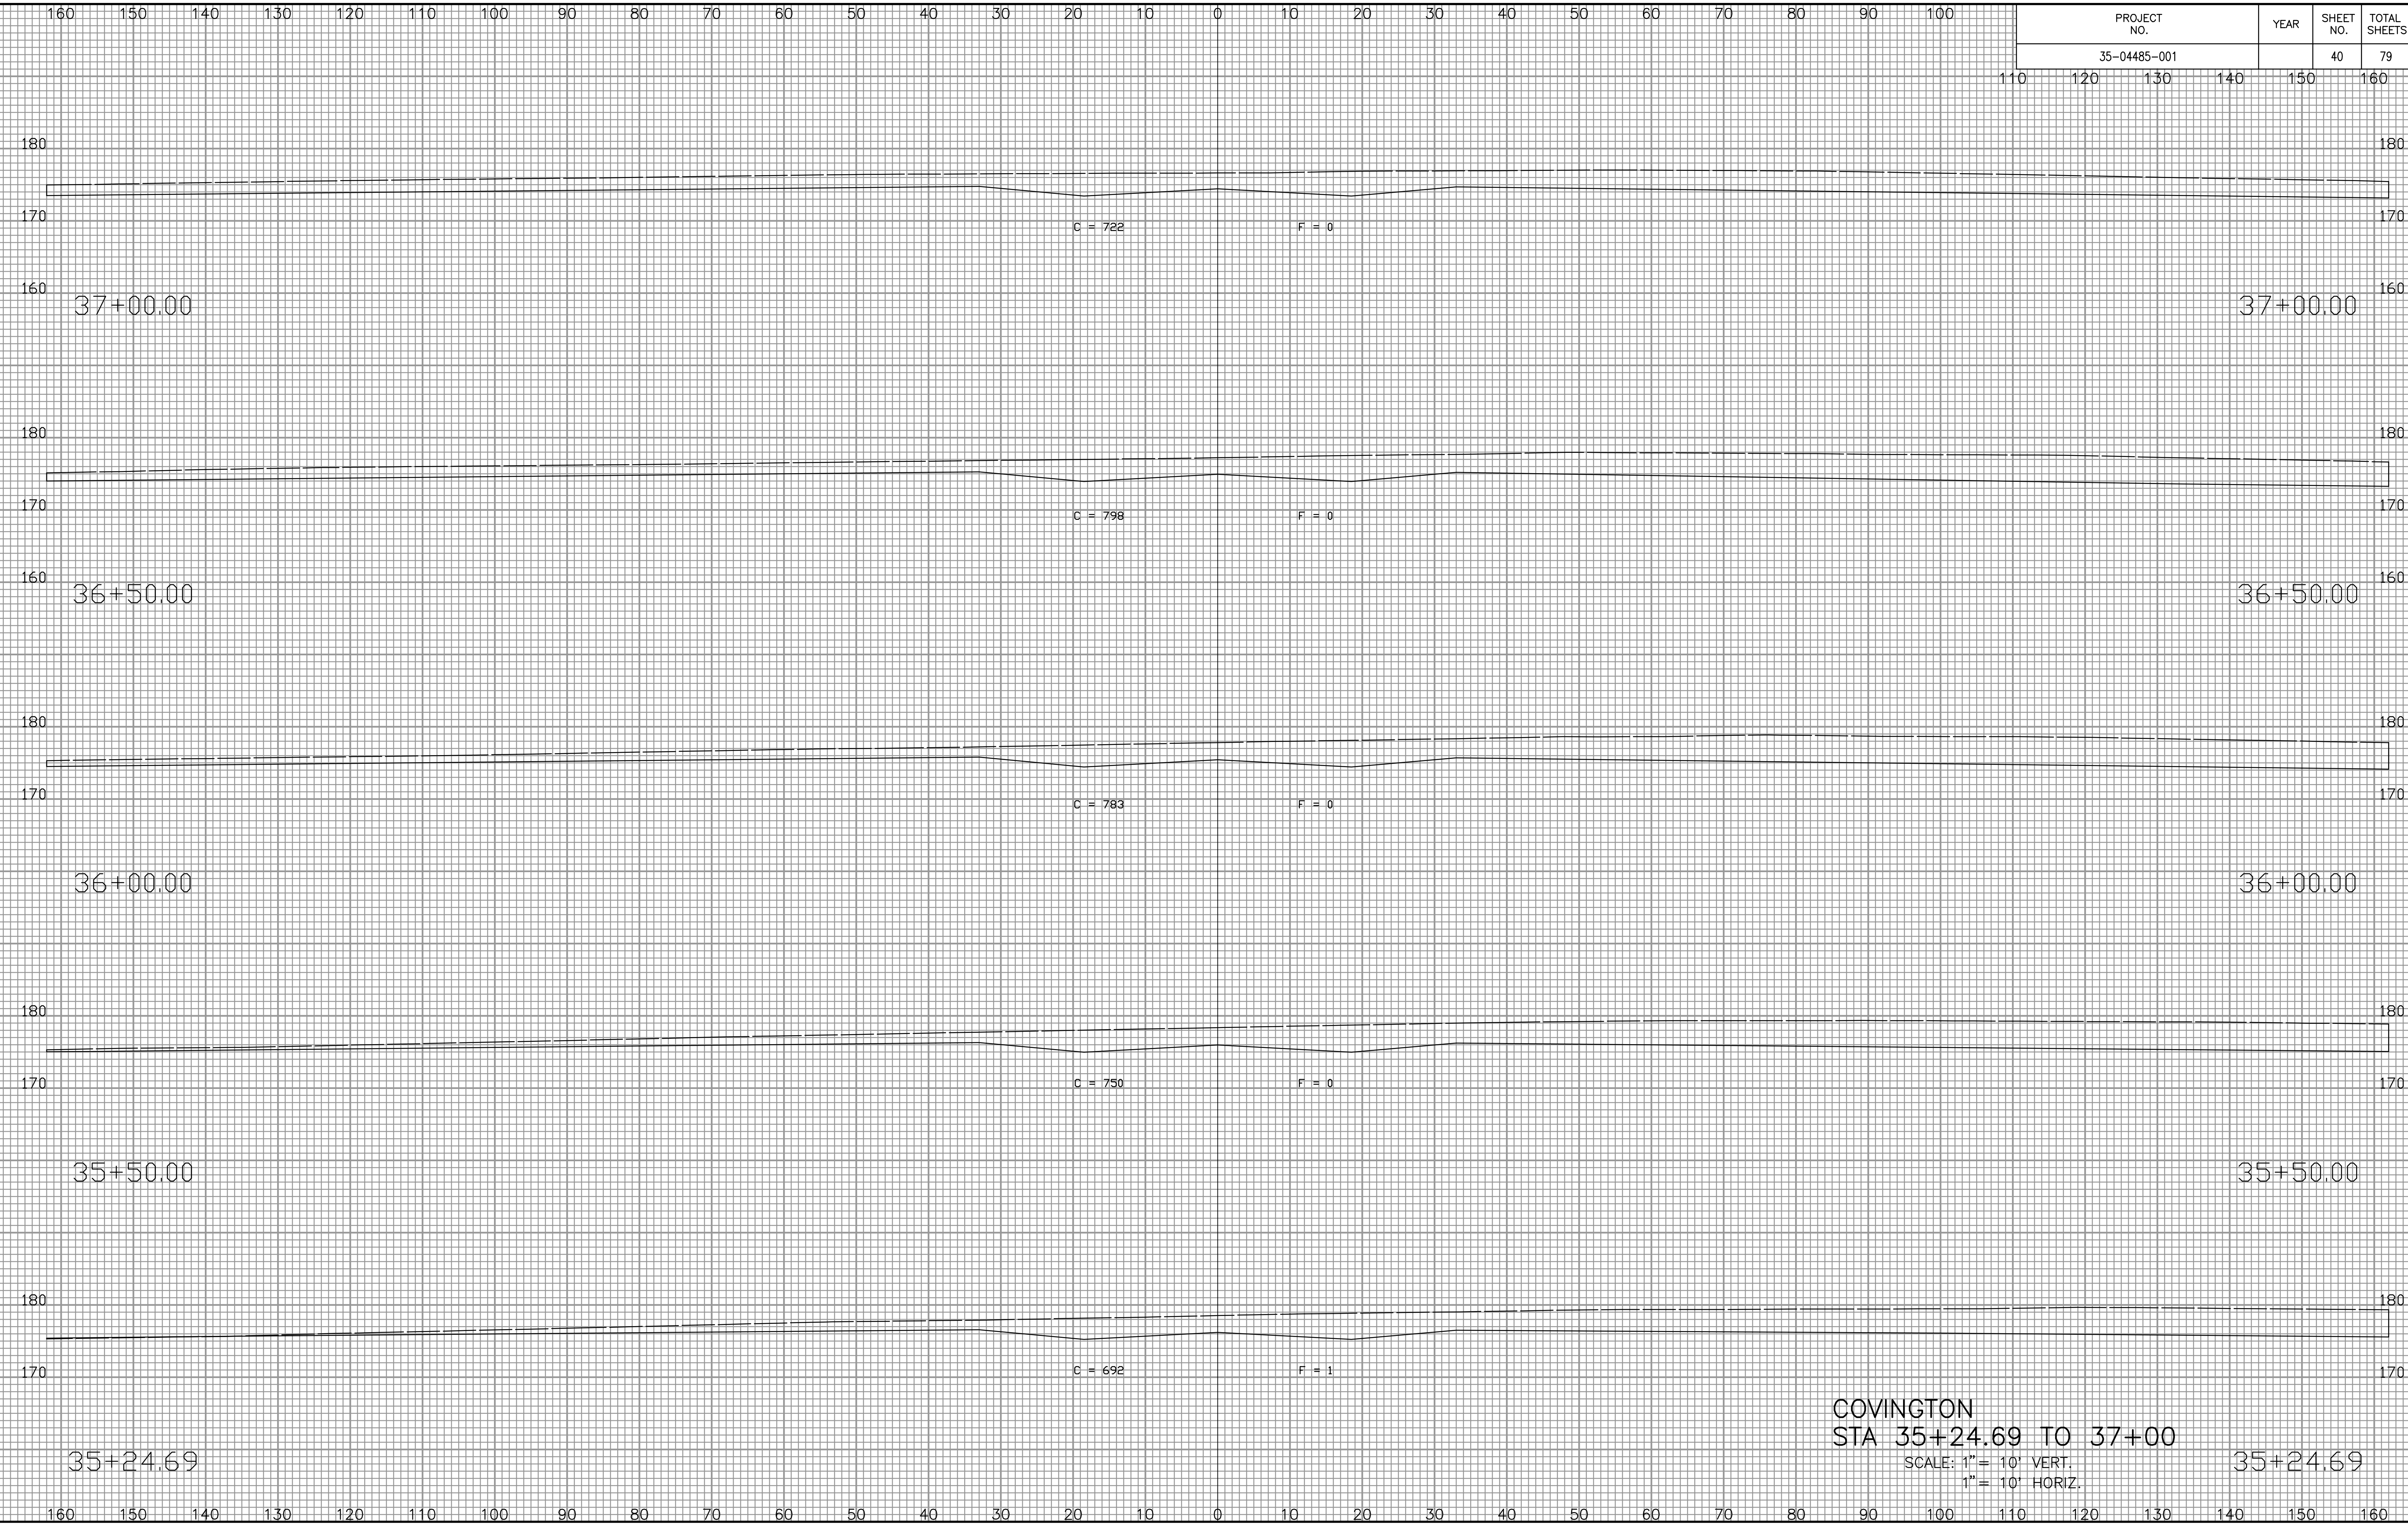

NOTE BOOK NO.	TEMPLATE AREAS CHECKED

Sowed 12-14-2005 9:02:24 AM by REJ
 Plot Scale 1:12-14-2005 4:55:56 PM by REJ
 J:\SEN001\2004\04485\2005-12-14 to City\SWD 236\DWG\40-CROSS SECTION

COVINGTON
STA 35+24.69 TO 37+00
 SCALE: 1" = 10' VERT.
 1" = 10' HORIZ.