


PROJECT NO.	YEAR	SHEET NO.	TOTAL SHEETS
35-04485-001		42	79

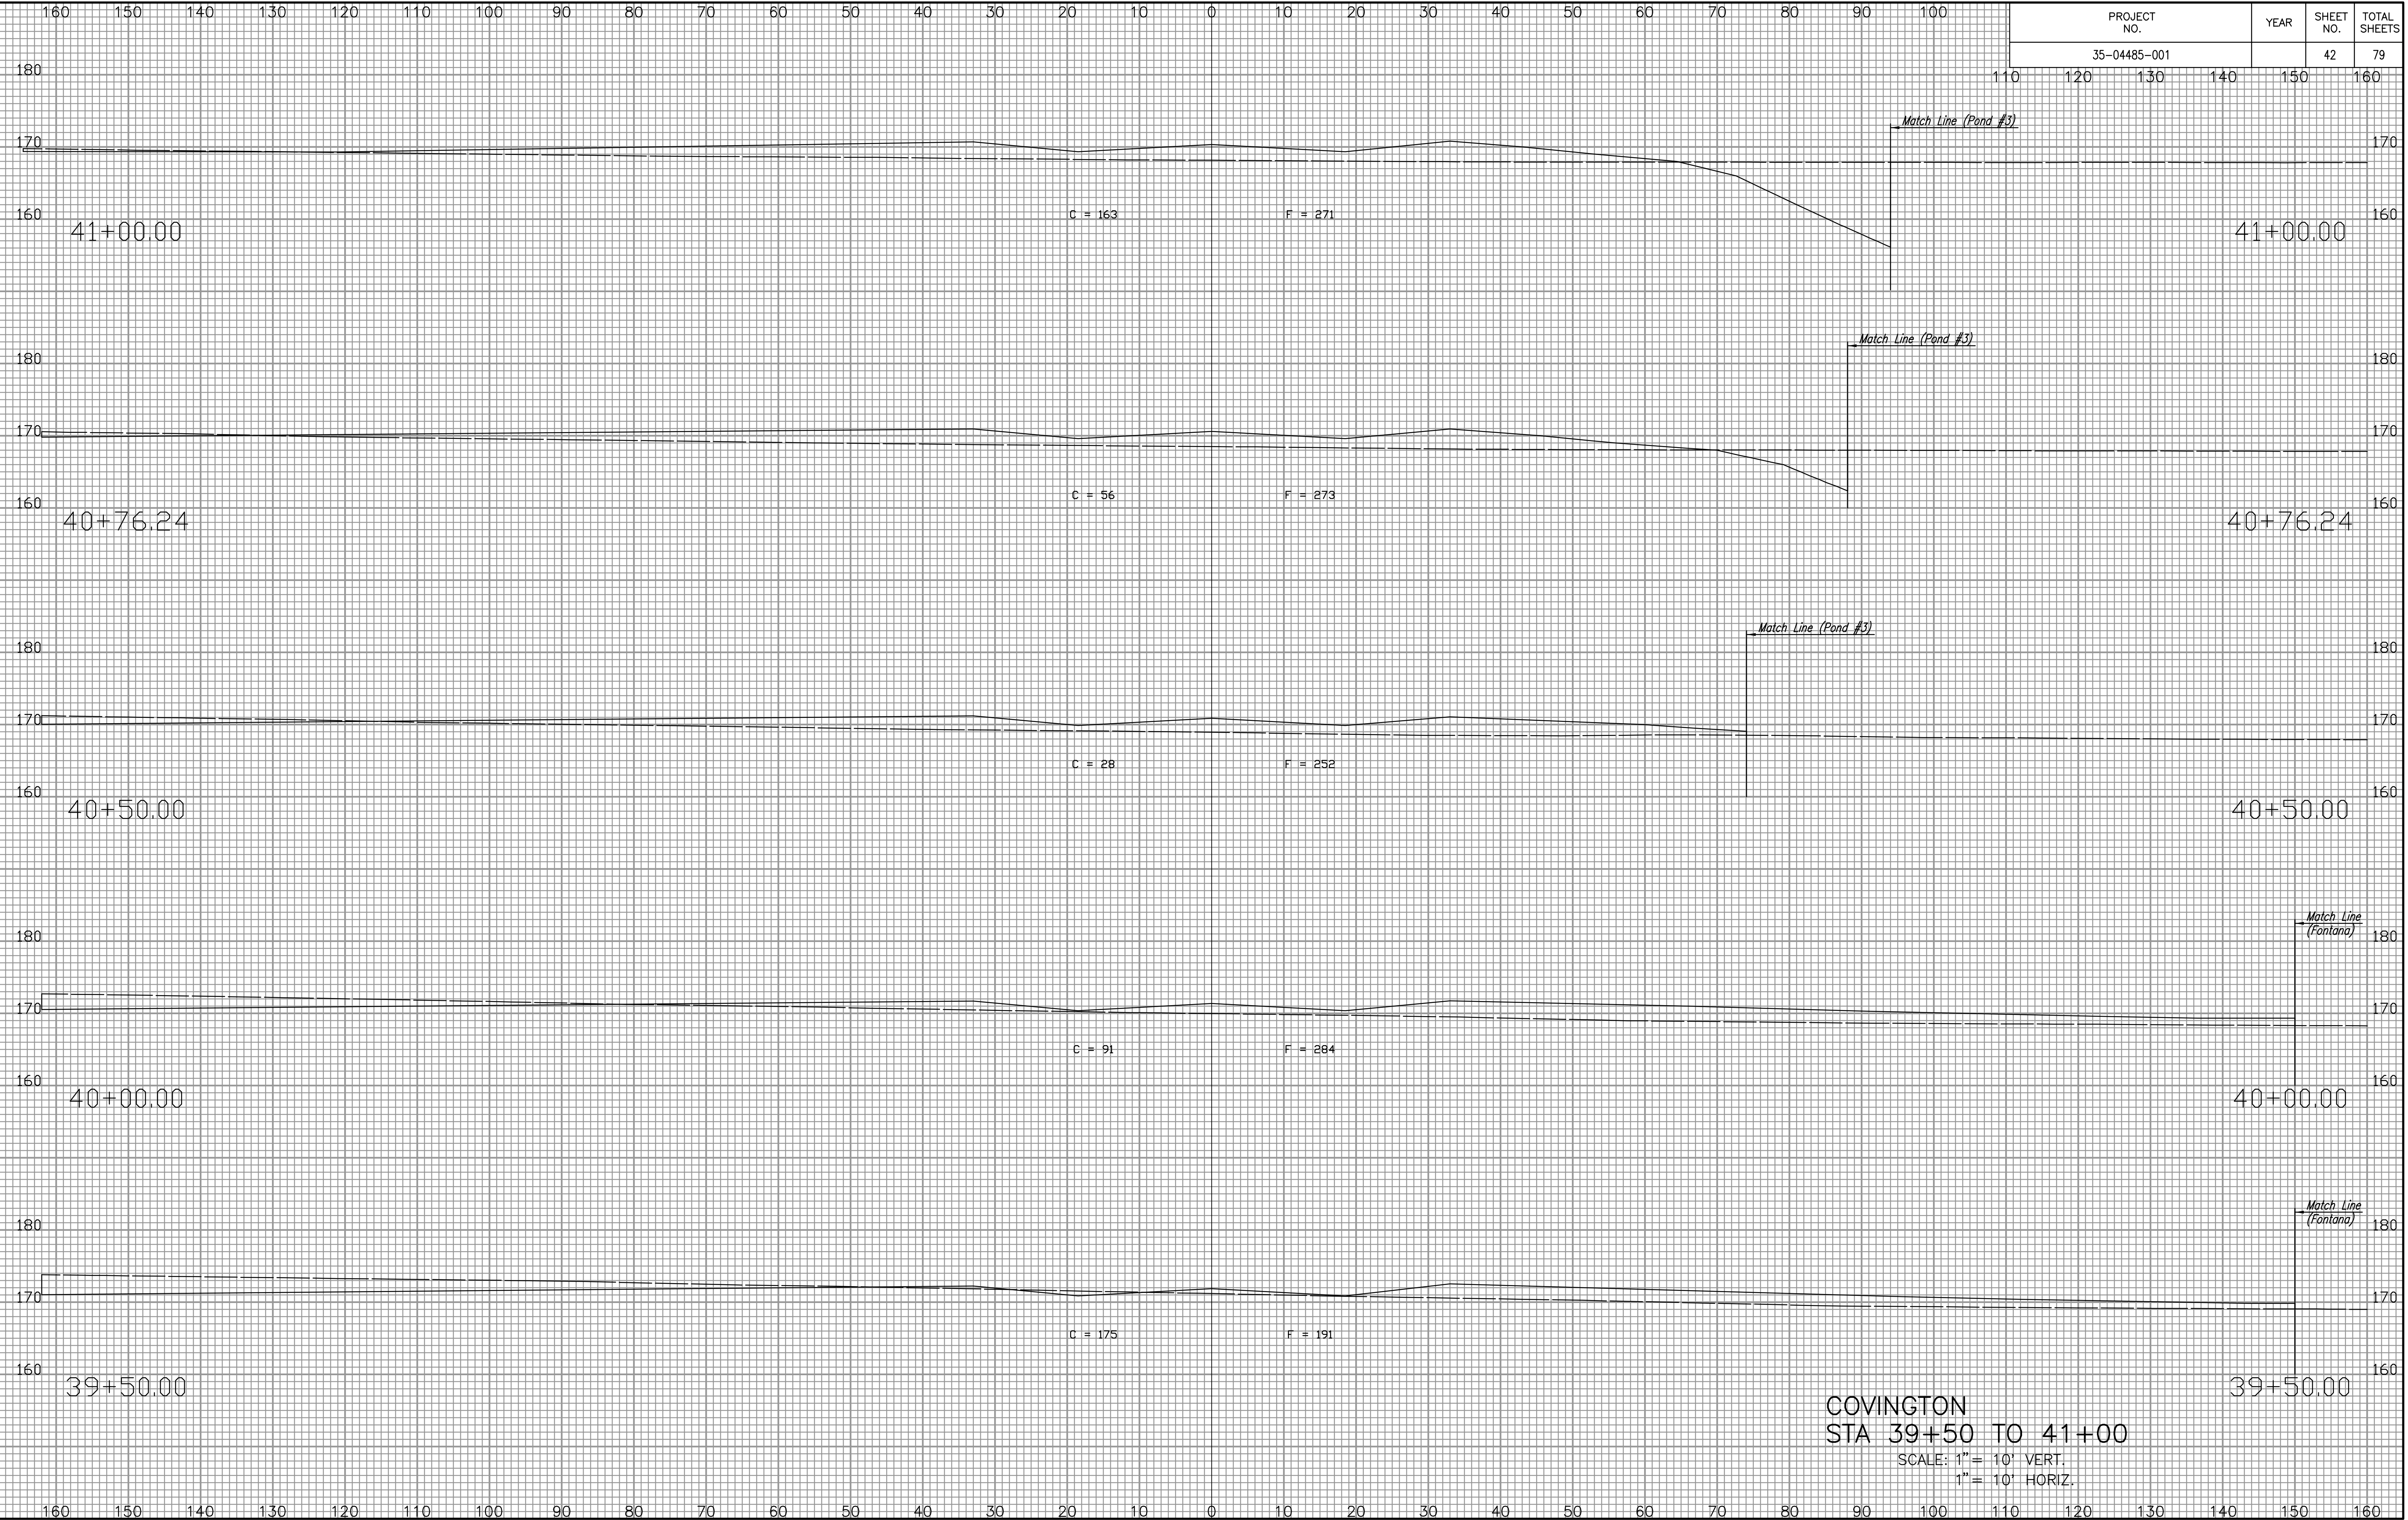

NOTE BOOK NO.	TEMPLATE AREAS CHECKED

Sowed 12-14-2005 9:02:20 AM by REJ
 Plot Scale 1:12-14-2005 4:47:46 PM by REJ
 J:\SENTOU\2004\04485\2005-12-14 to City\SWD 236\DWG\42-CROSS SECTION