


PROJECT NO.	YEAR	SHEET NO.	TOTAL SHEETS
35-04485-001		47	79

NOTE BOOK NO.	TEMPLATE AREAS CHECKED

S:\12-14-2005 9:02:10 AM by REJ
 Plot Scale 1:1 12-14-2005 4:45:27 PM by REJ
 J:\SEN001\2004\04485\2005-12-14 to City\SWD 236\DWG\47-CROSS SECTION

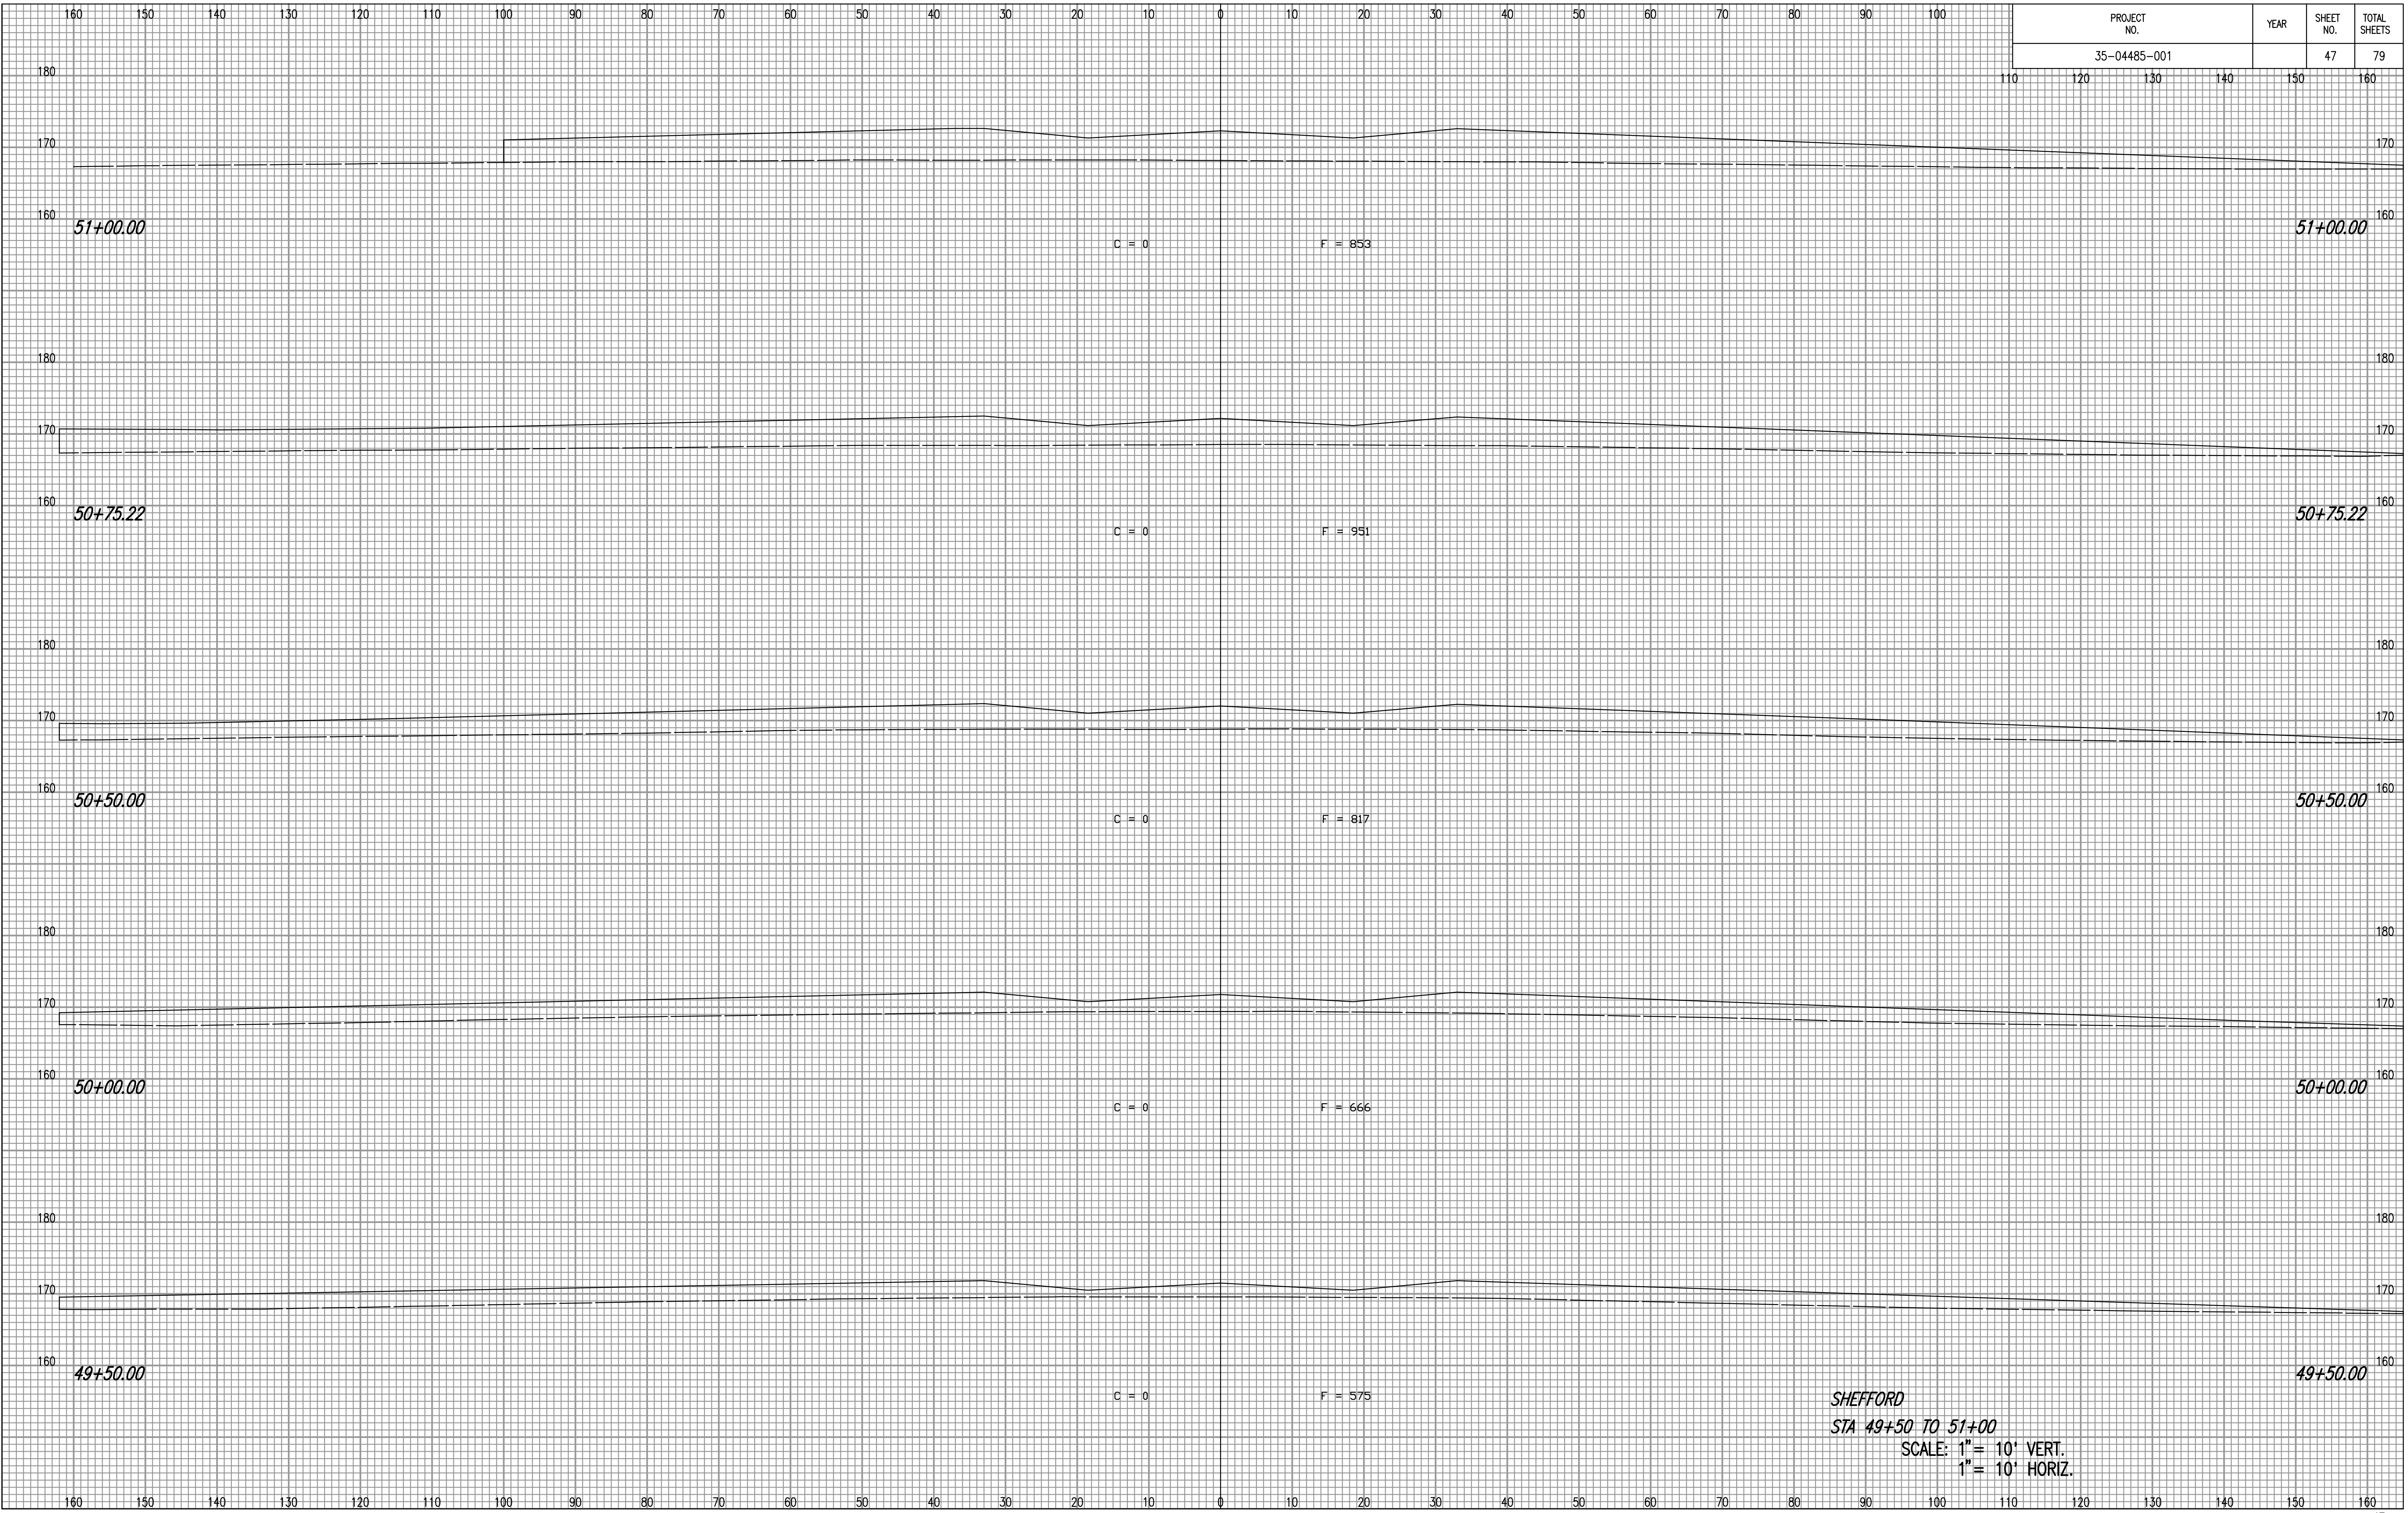

SHEFFORD
 STA 49+50 TO 51+00
 SCALE: 1" = 10' VERT.
 1" = 10' HORIZ.