


PROJECT NO.	YEAR	SHEET NO.	TOTAL SHEETS
35-04485-001		50	79

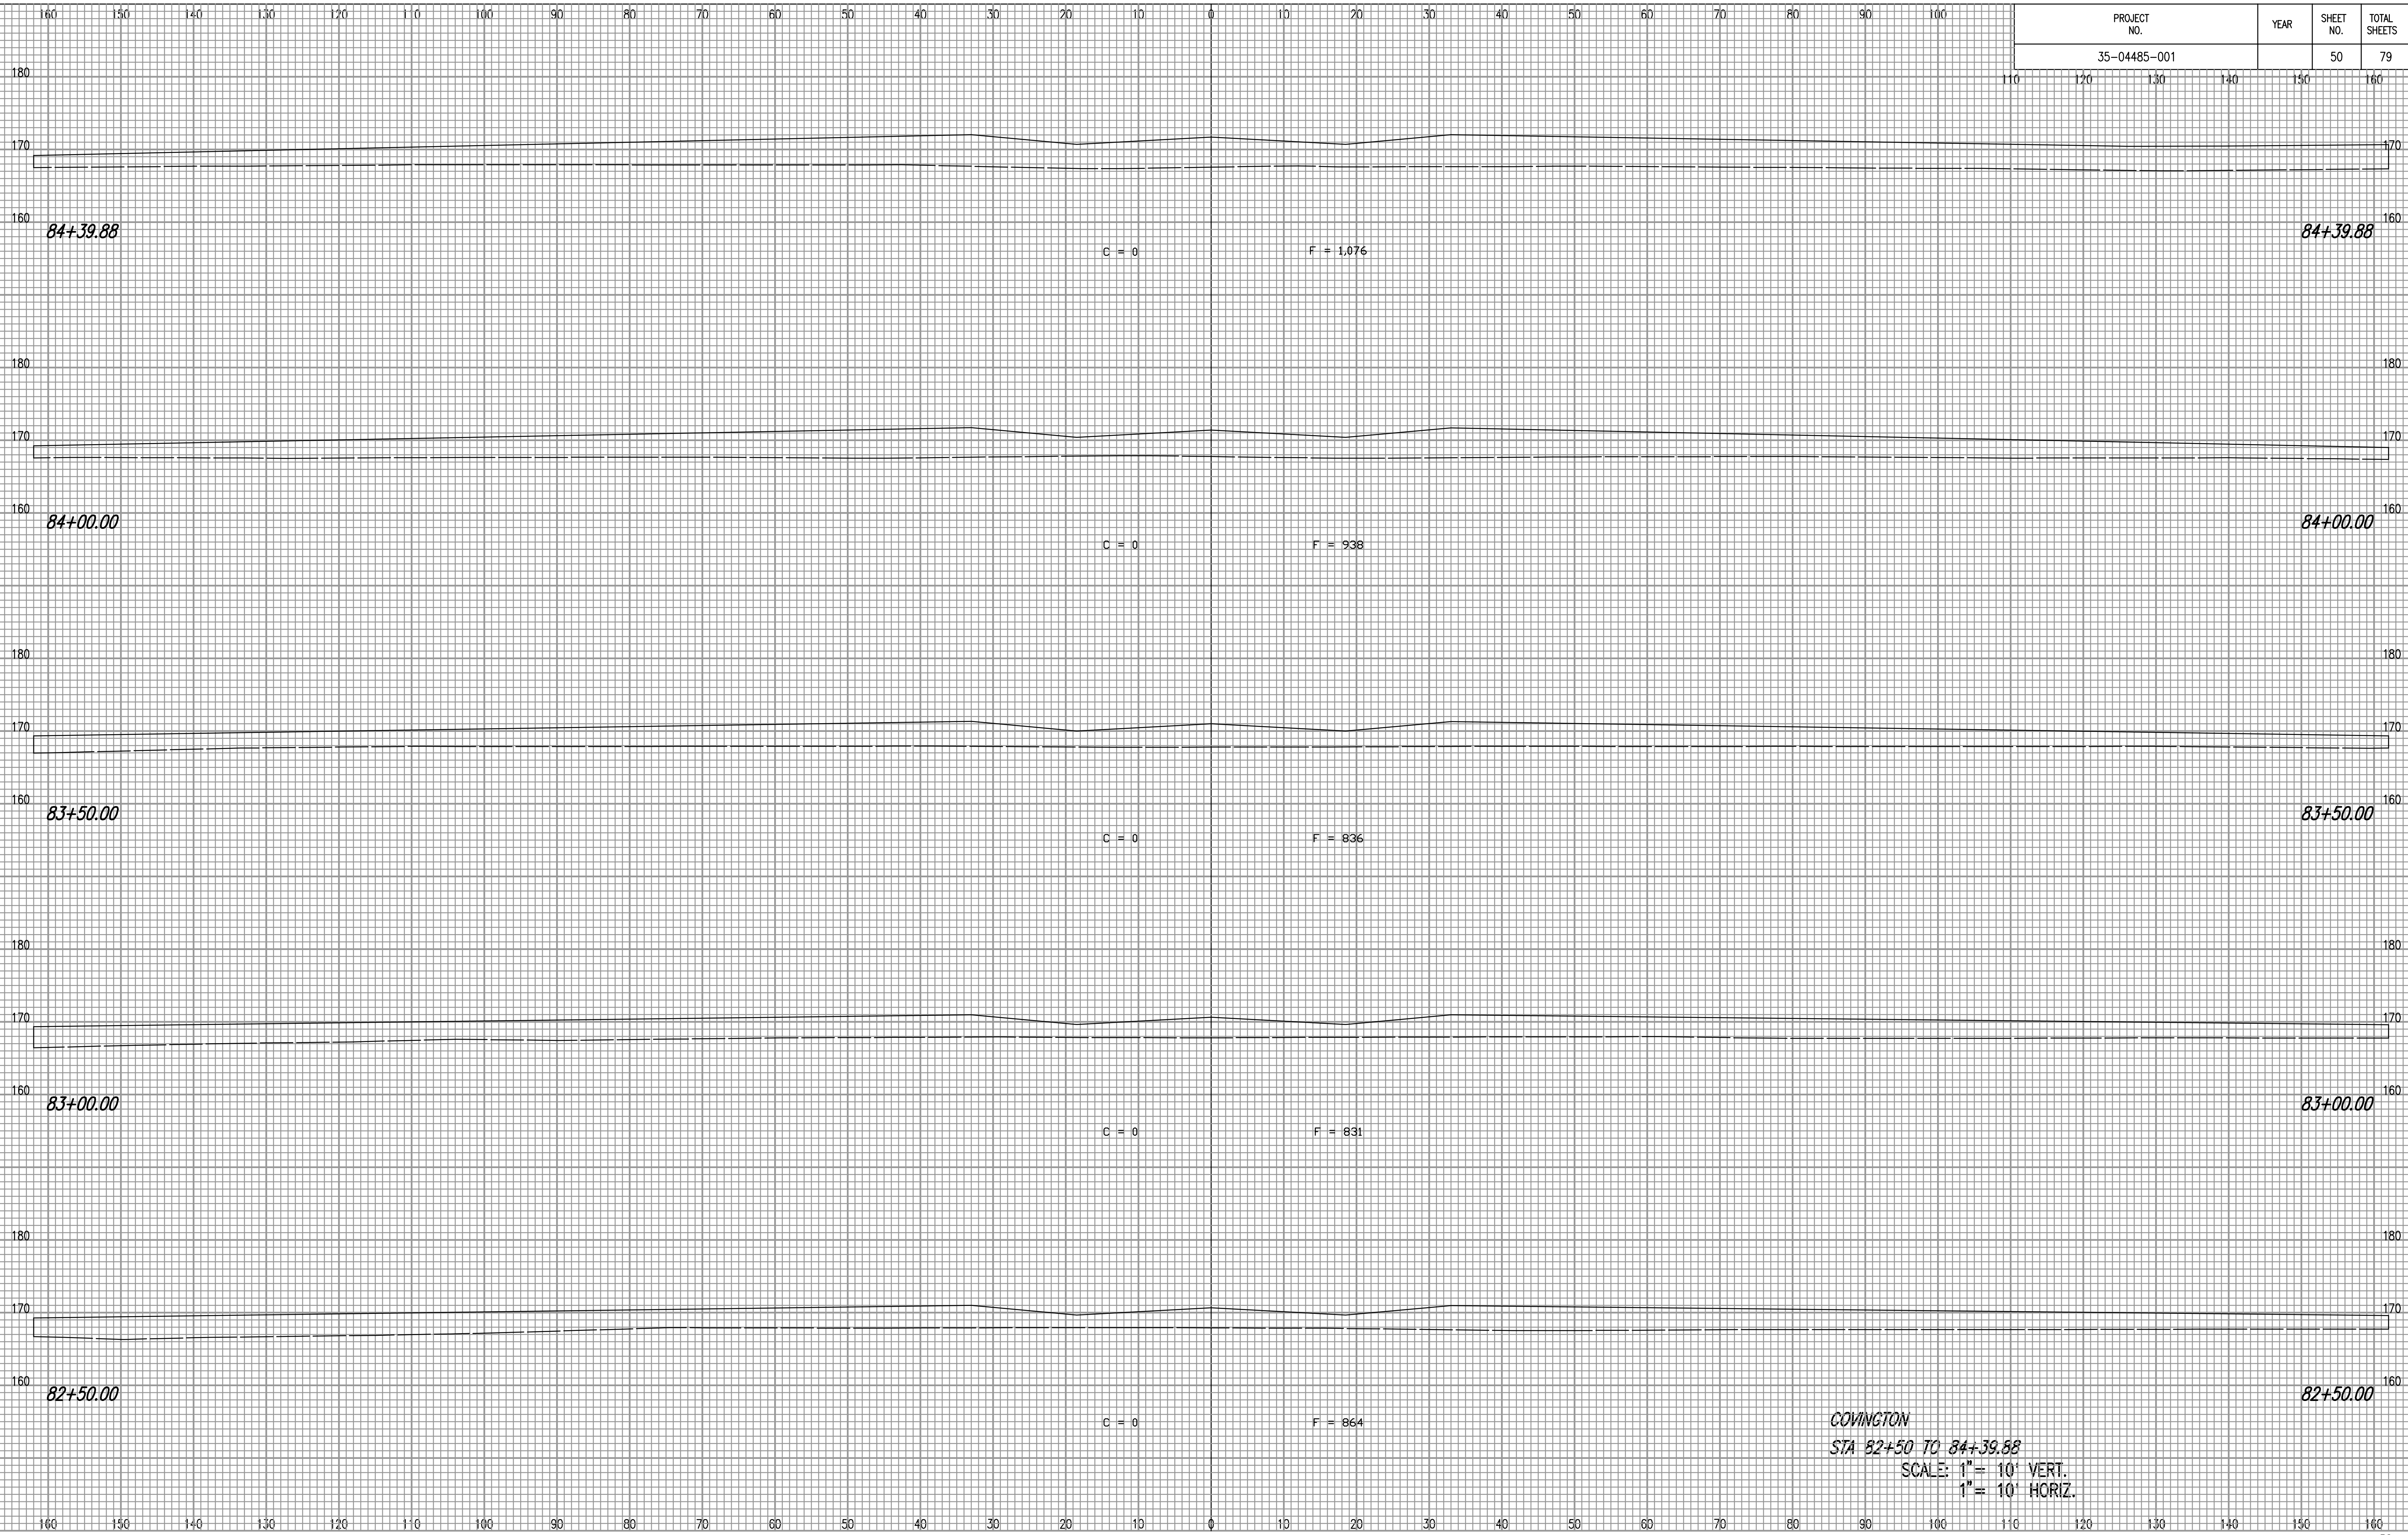

NOTE BOOK NO.	TEMPLATE AREAS CHECKED

Scaled 12-14-2005 10:02:56 AM by BJS
 Plot Scale 1:12-14-2005 4:44:31 PM by REJ
 J:\SEN001\2004\04485\2005-12-14 to City\SWD 236\DWG\50-CROSS SECTION

COVINGTON
 STA 82+50 TO 84+39.88
 SCALE: 1" = 10' VERT.
 1" = 10' HORIZ.