


PROJECT NO.	YEAR	SHEET NO.	TOTAL SHEETS
35-04485-000		51	79

NOTE BOOK NO.	TEMPLATE AREAS CHECKED

DSNR: BJB OPER: BJS SCALE: 1"=1.00
 C:\2004\04485\001\1-Sees\site covington 8000 to 8783.59\8003 11-04-2005 06:06:28 pm

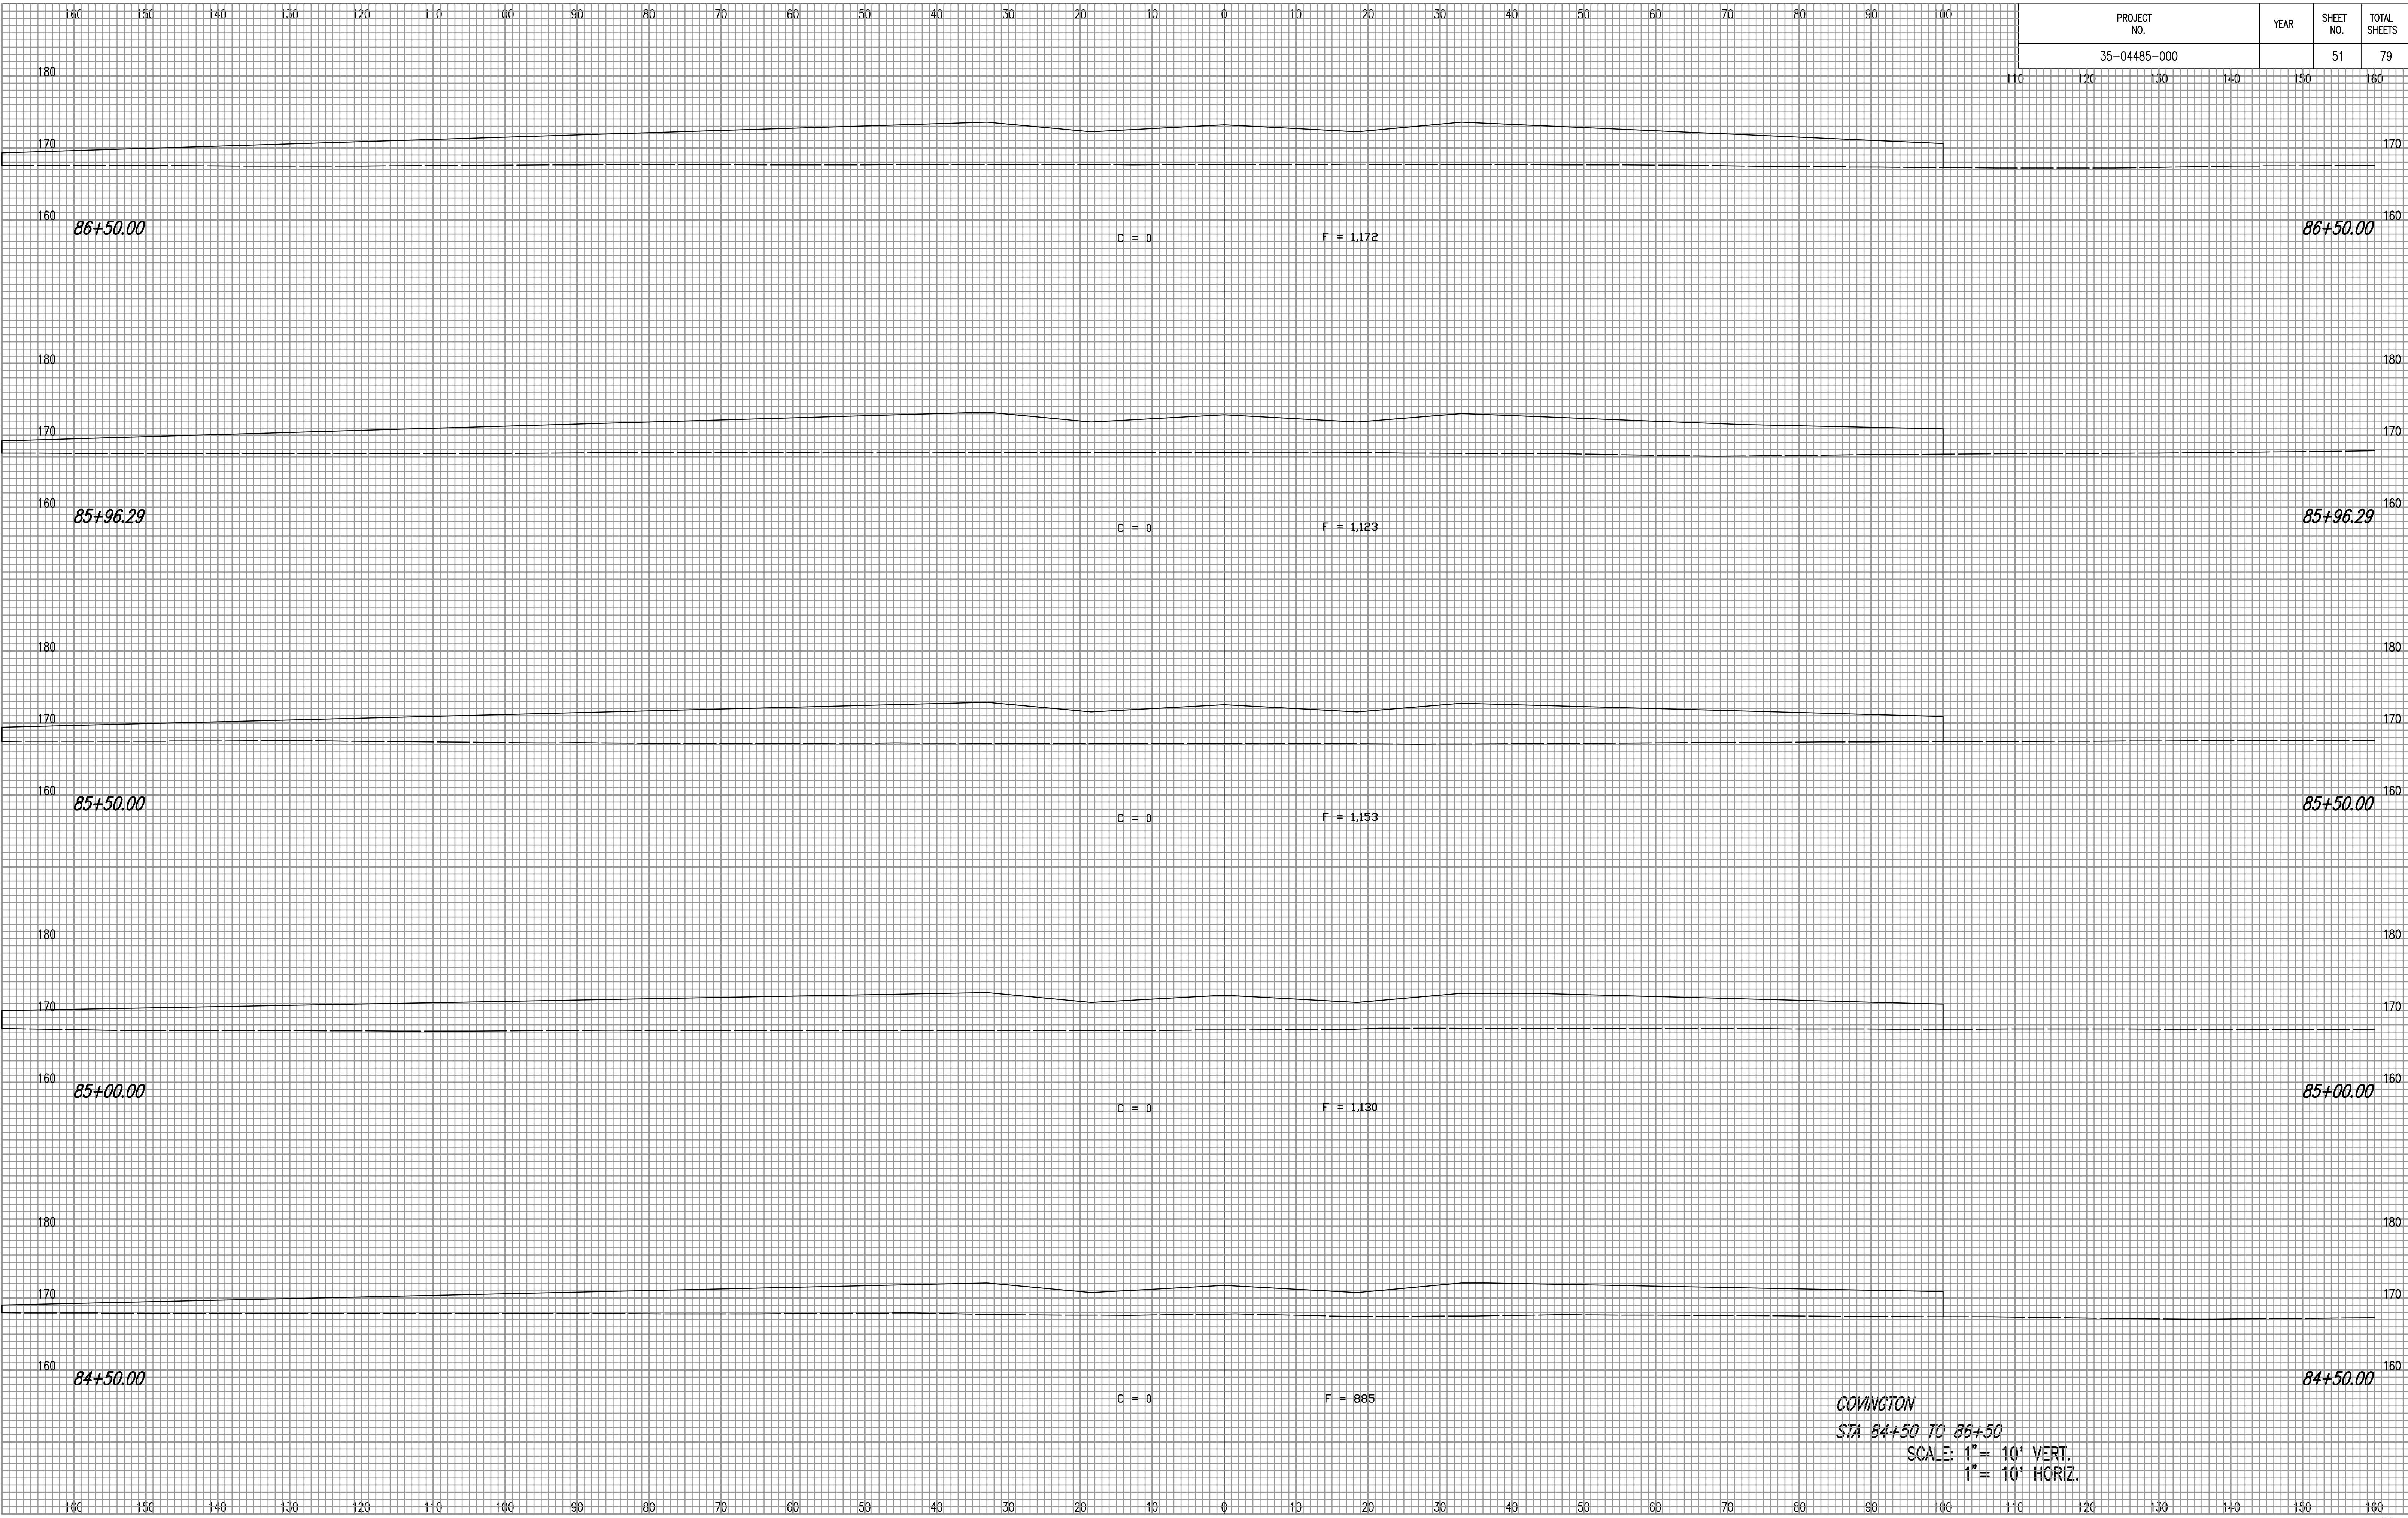

COVINGTON
 STA 84+50 TO 86+50
 SCALE: 1" = 10' VERT.
 1" = 10' HORIZ.