


PROJECT NO.	YEAR	SHEET NO.	TOTAL SHEETS
35-04485-001		53	79

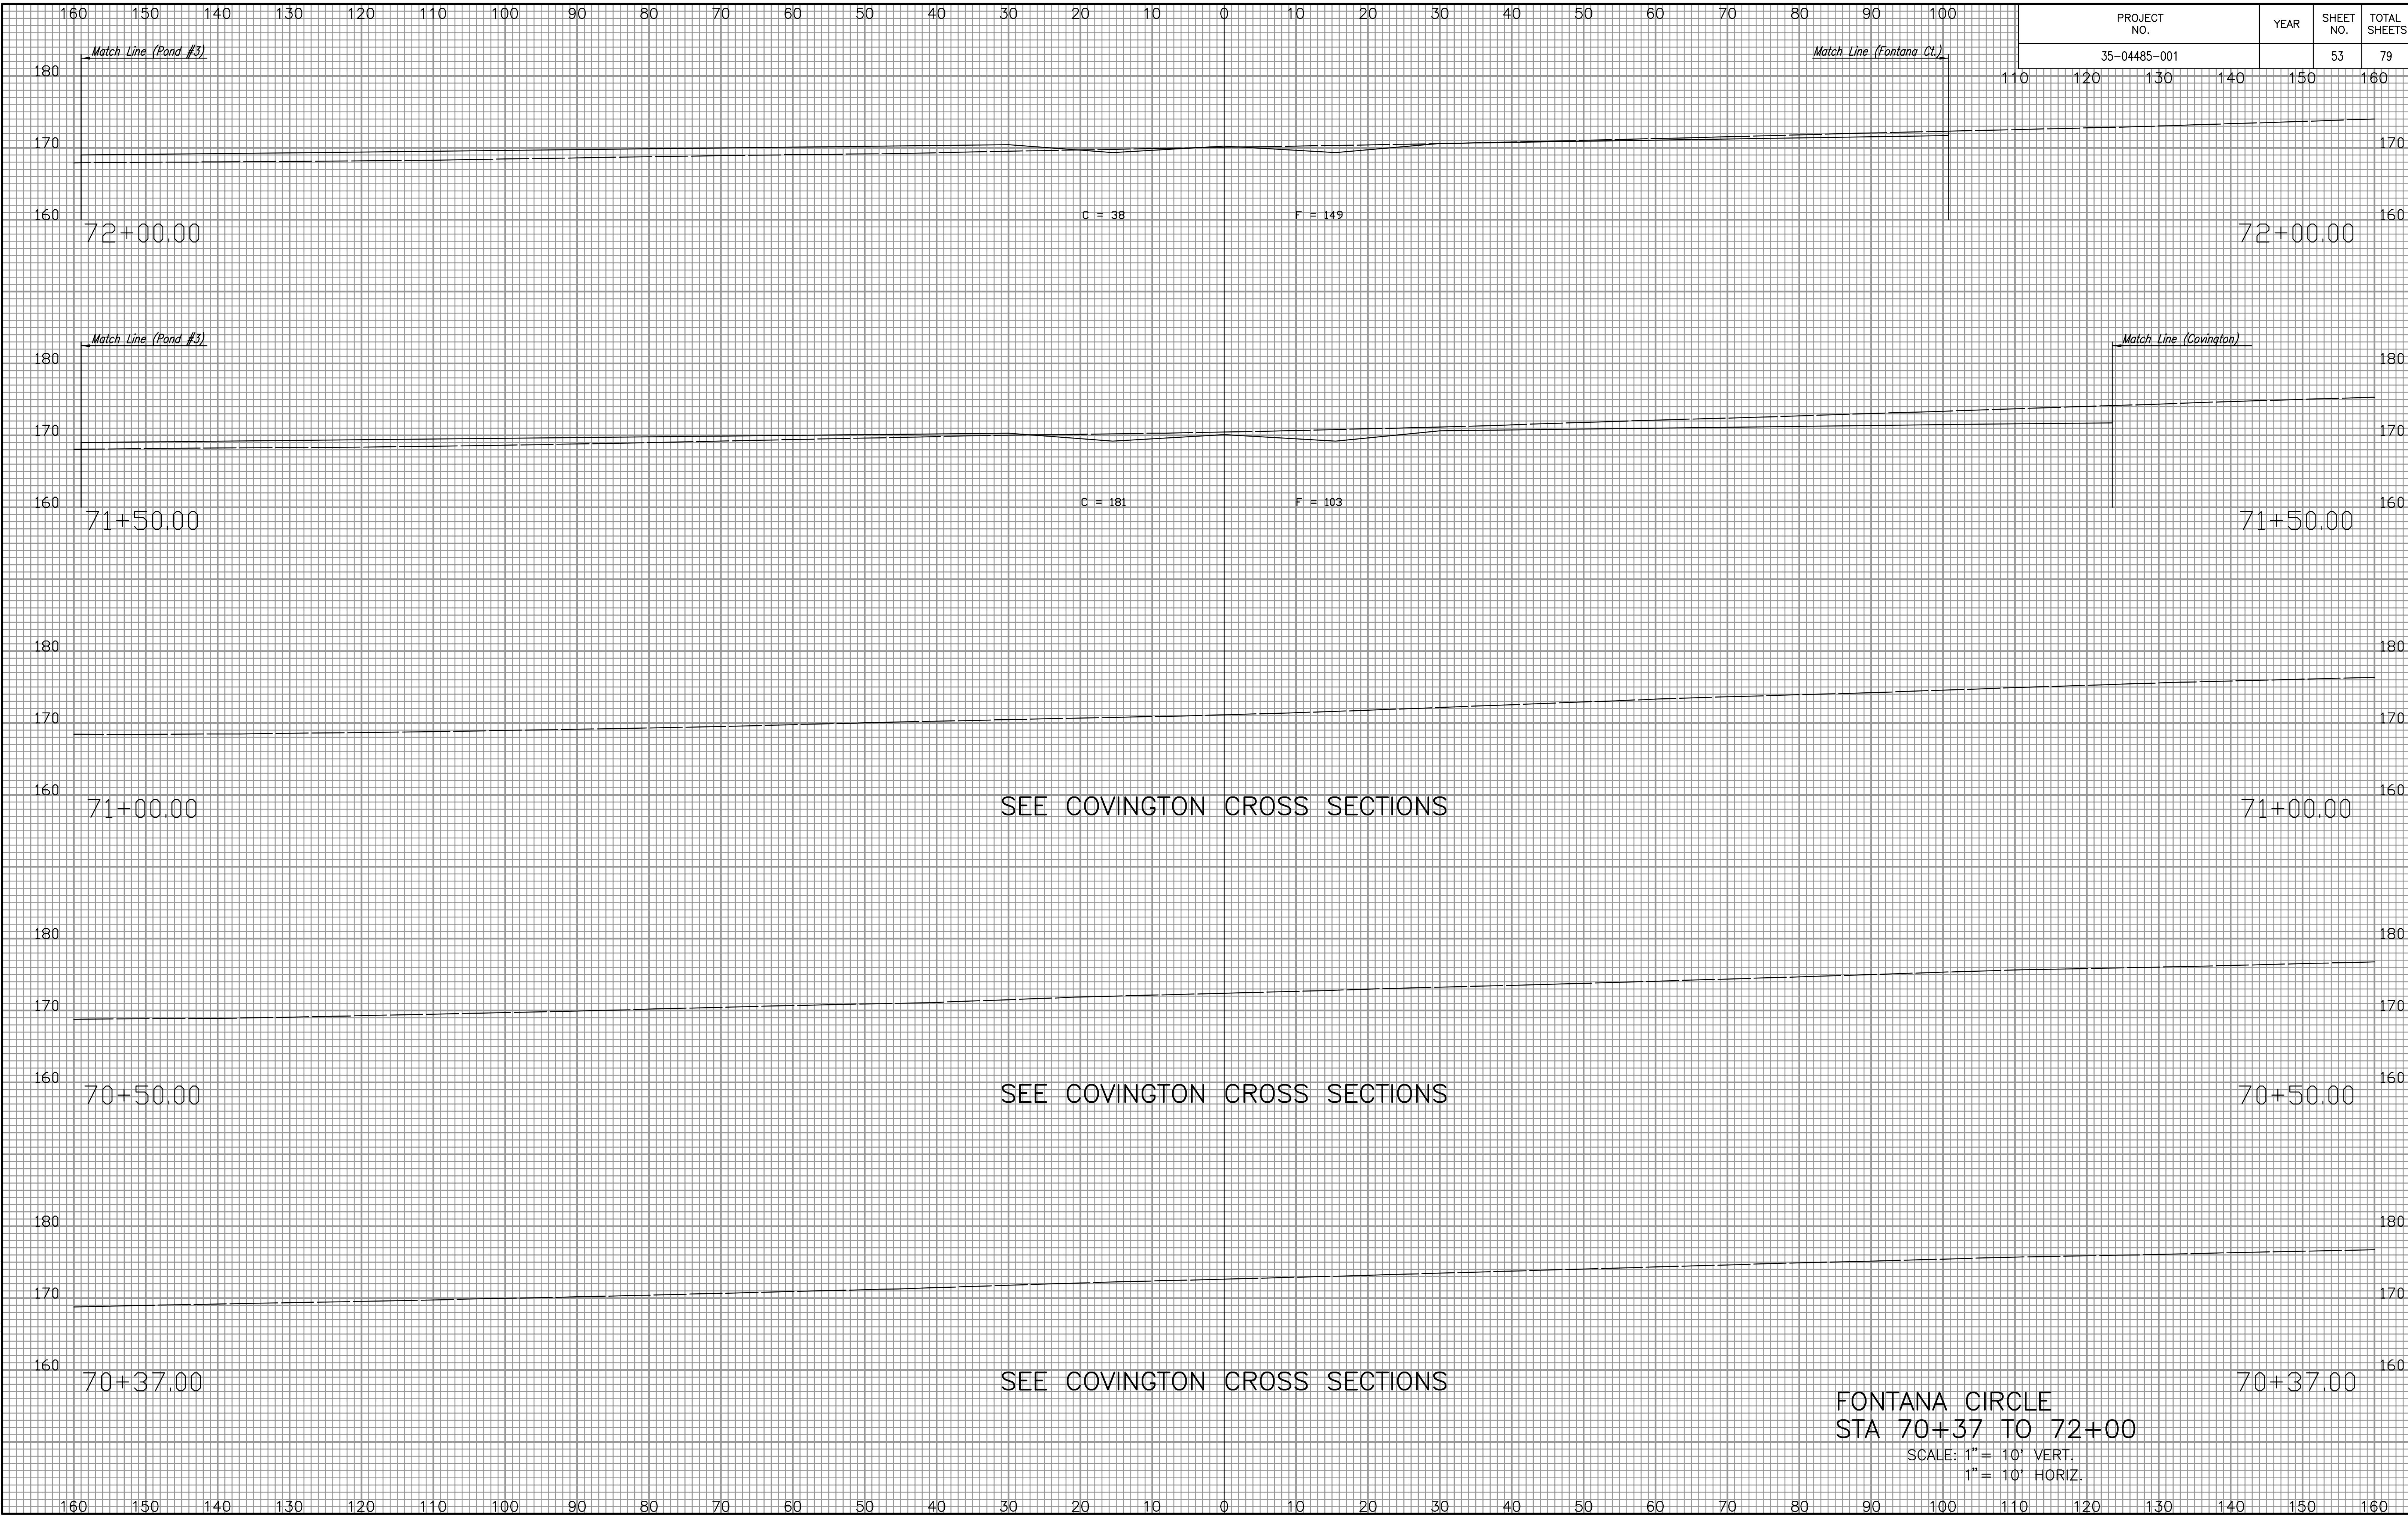

NOTE BOOK NO.	TEMPLATE AREAS CHECKED

Sowed 12-14-2005 10:02:40 AM by BJS
 Plot Scale 1:12-14-2005 4:42:52 PM by REJ
 J:\SEN\001\2004\04485\2005-12-14 to City\SWD 236\DWG\31-CROSS SECTION