


PROJECT NO.	YEAR	SHEET NO.	TOTAL SHEETS
35-04485-001		54	79

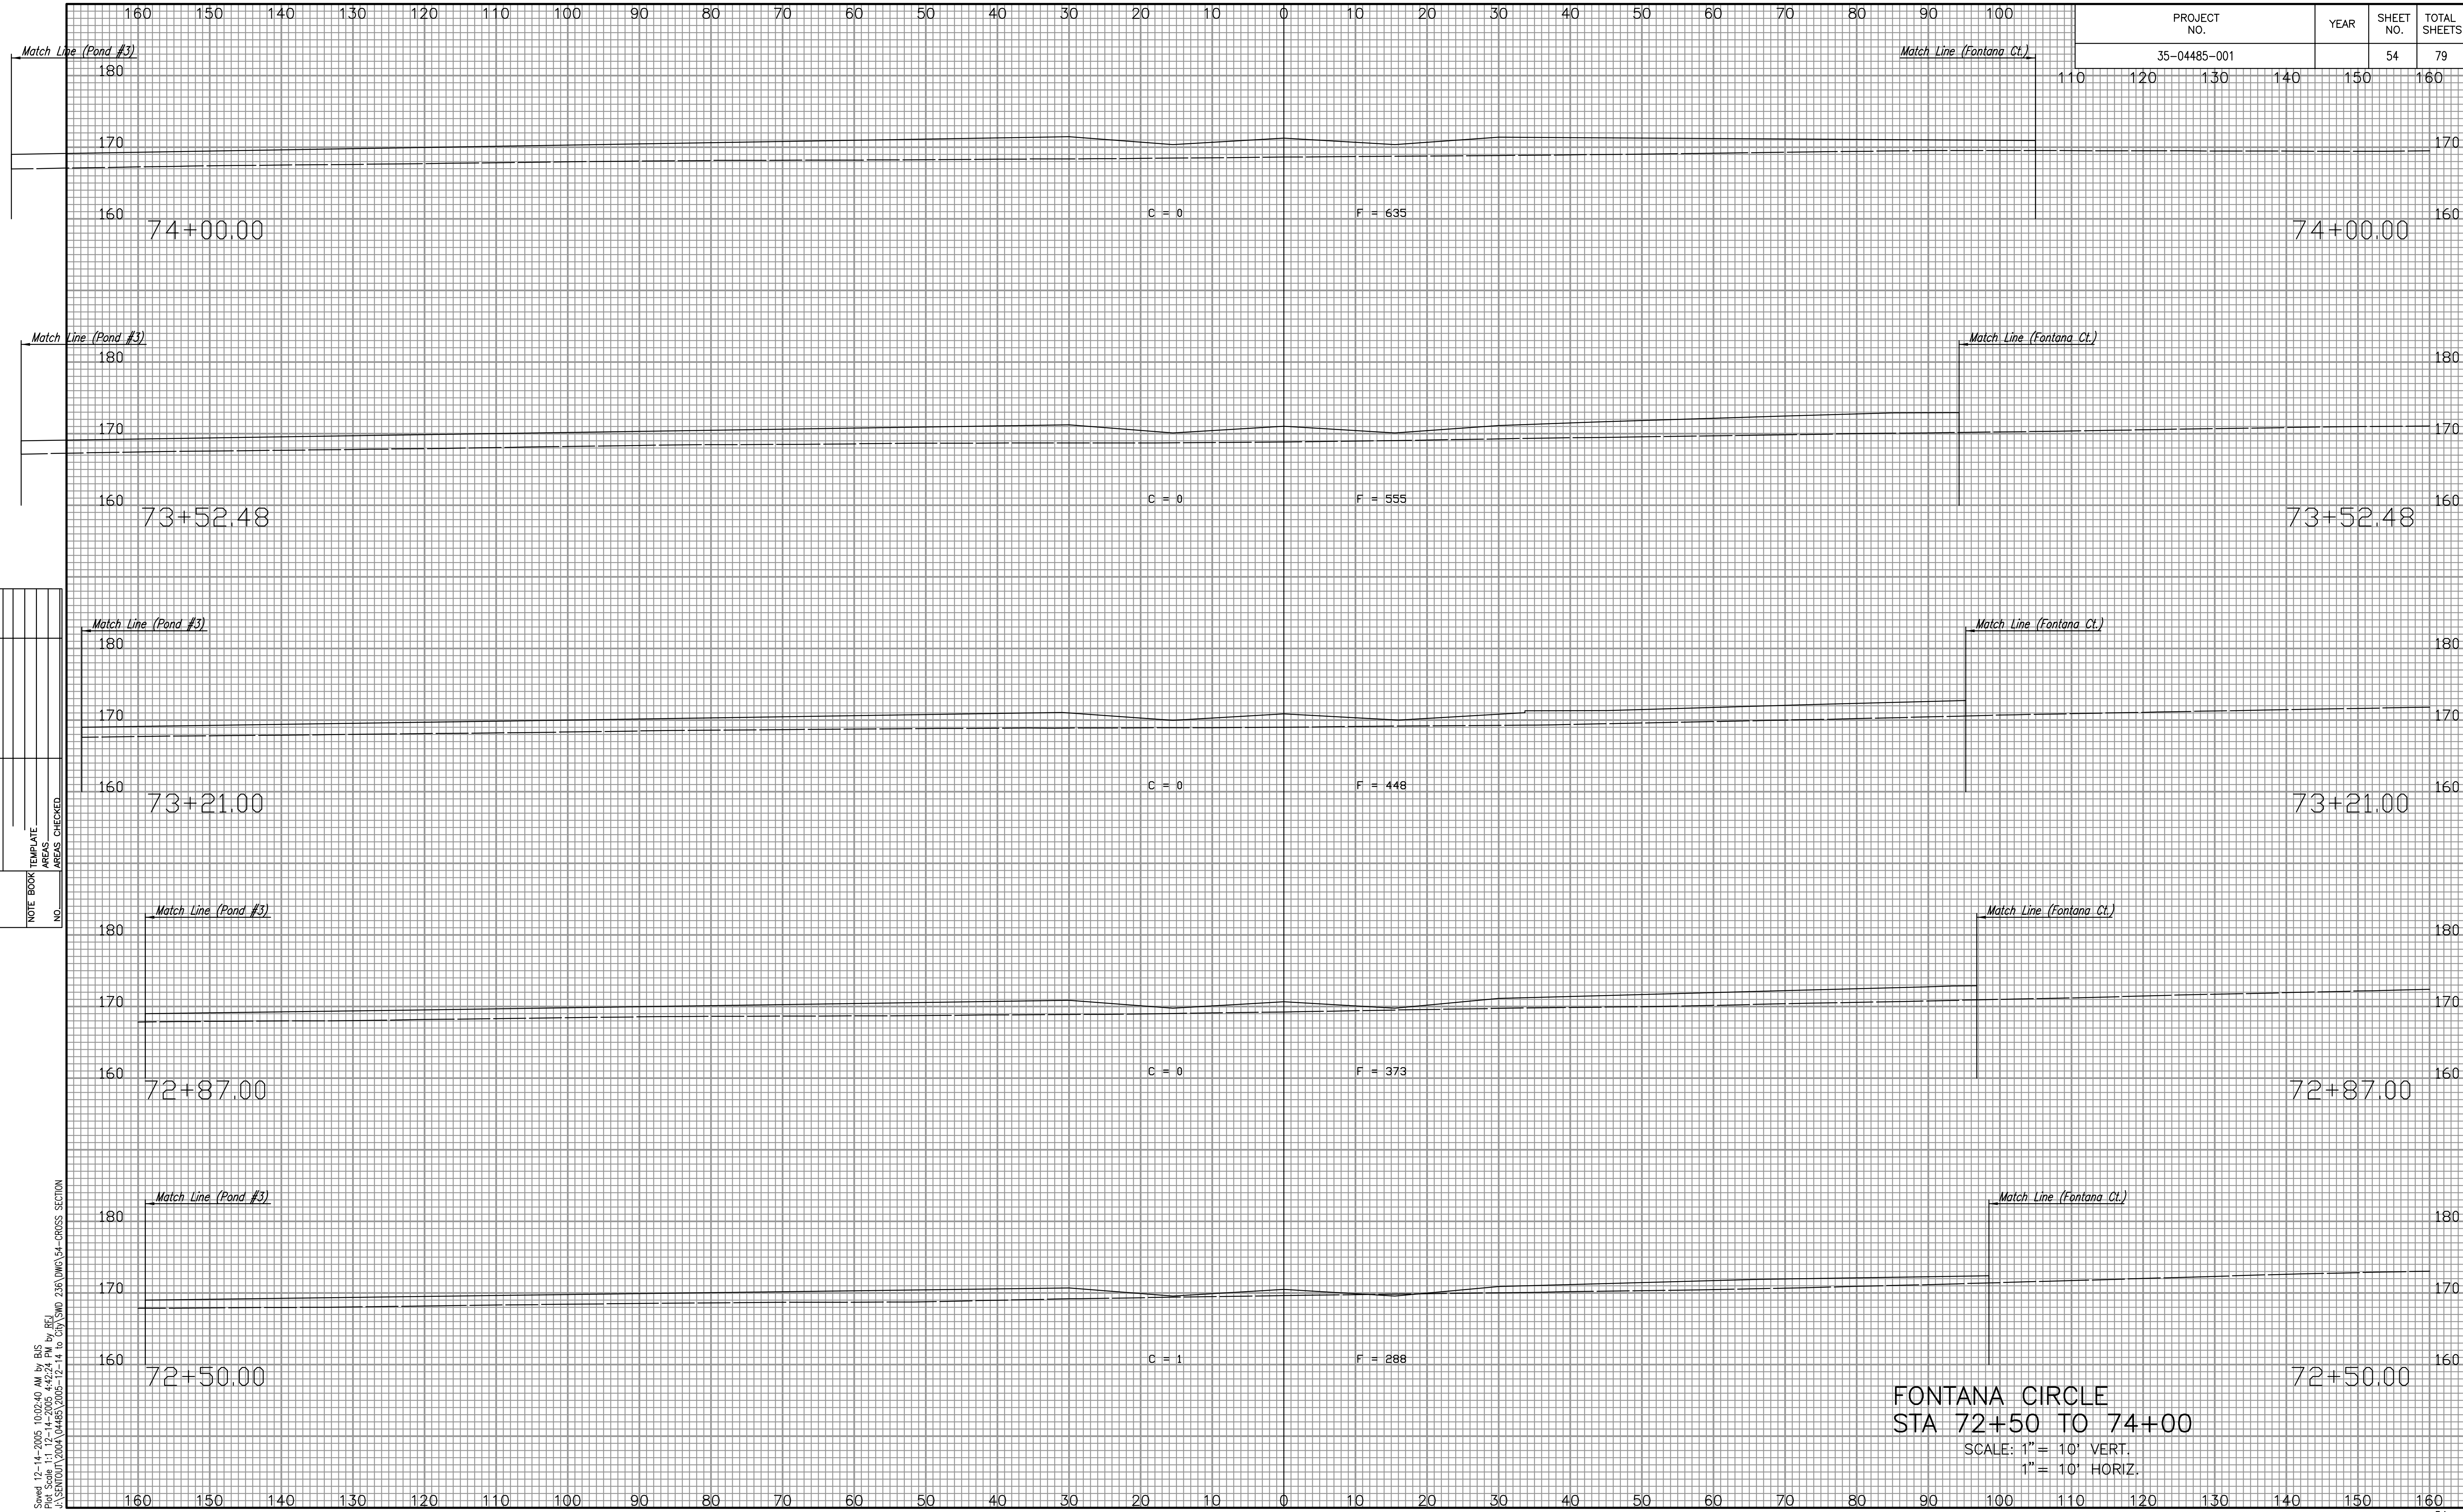

NOTE BOOK NO.	TEMPLATE AREAS CHECKED

FONTANA CIRCLE  
 STA 72+50 TO 74+00  
 SCALE: 1" = 10' VERT.  
 1" = 10' HORIZ.

Sowed 12-14-2005 10:02:40 AM by BUS  
 Plot Scale 1:12-14-2005 4:42:24 PM by REJ  
 J:\SENTOU\2004\04485\2005-12-14 to City\SWD 236\DWG\54-CROSS SECTION