


PROJECT NO.	YEAR	SHEET NO.	TOTAL SHEETS
35-04485-001		55	79

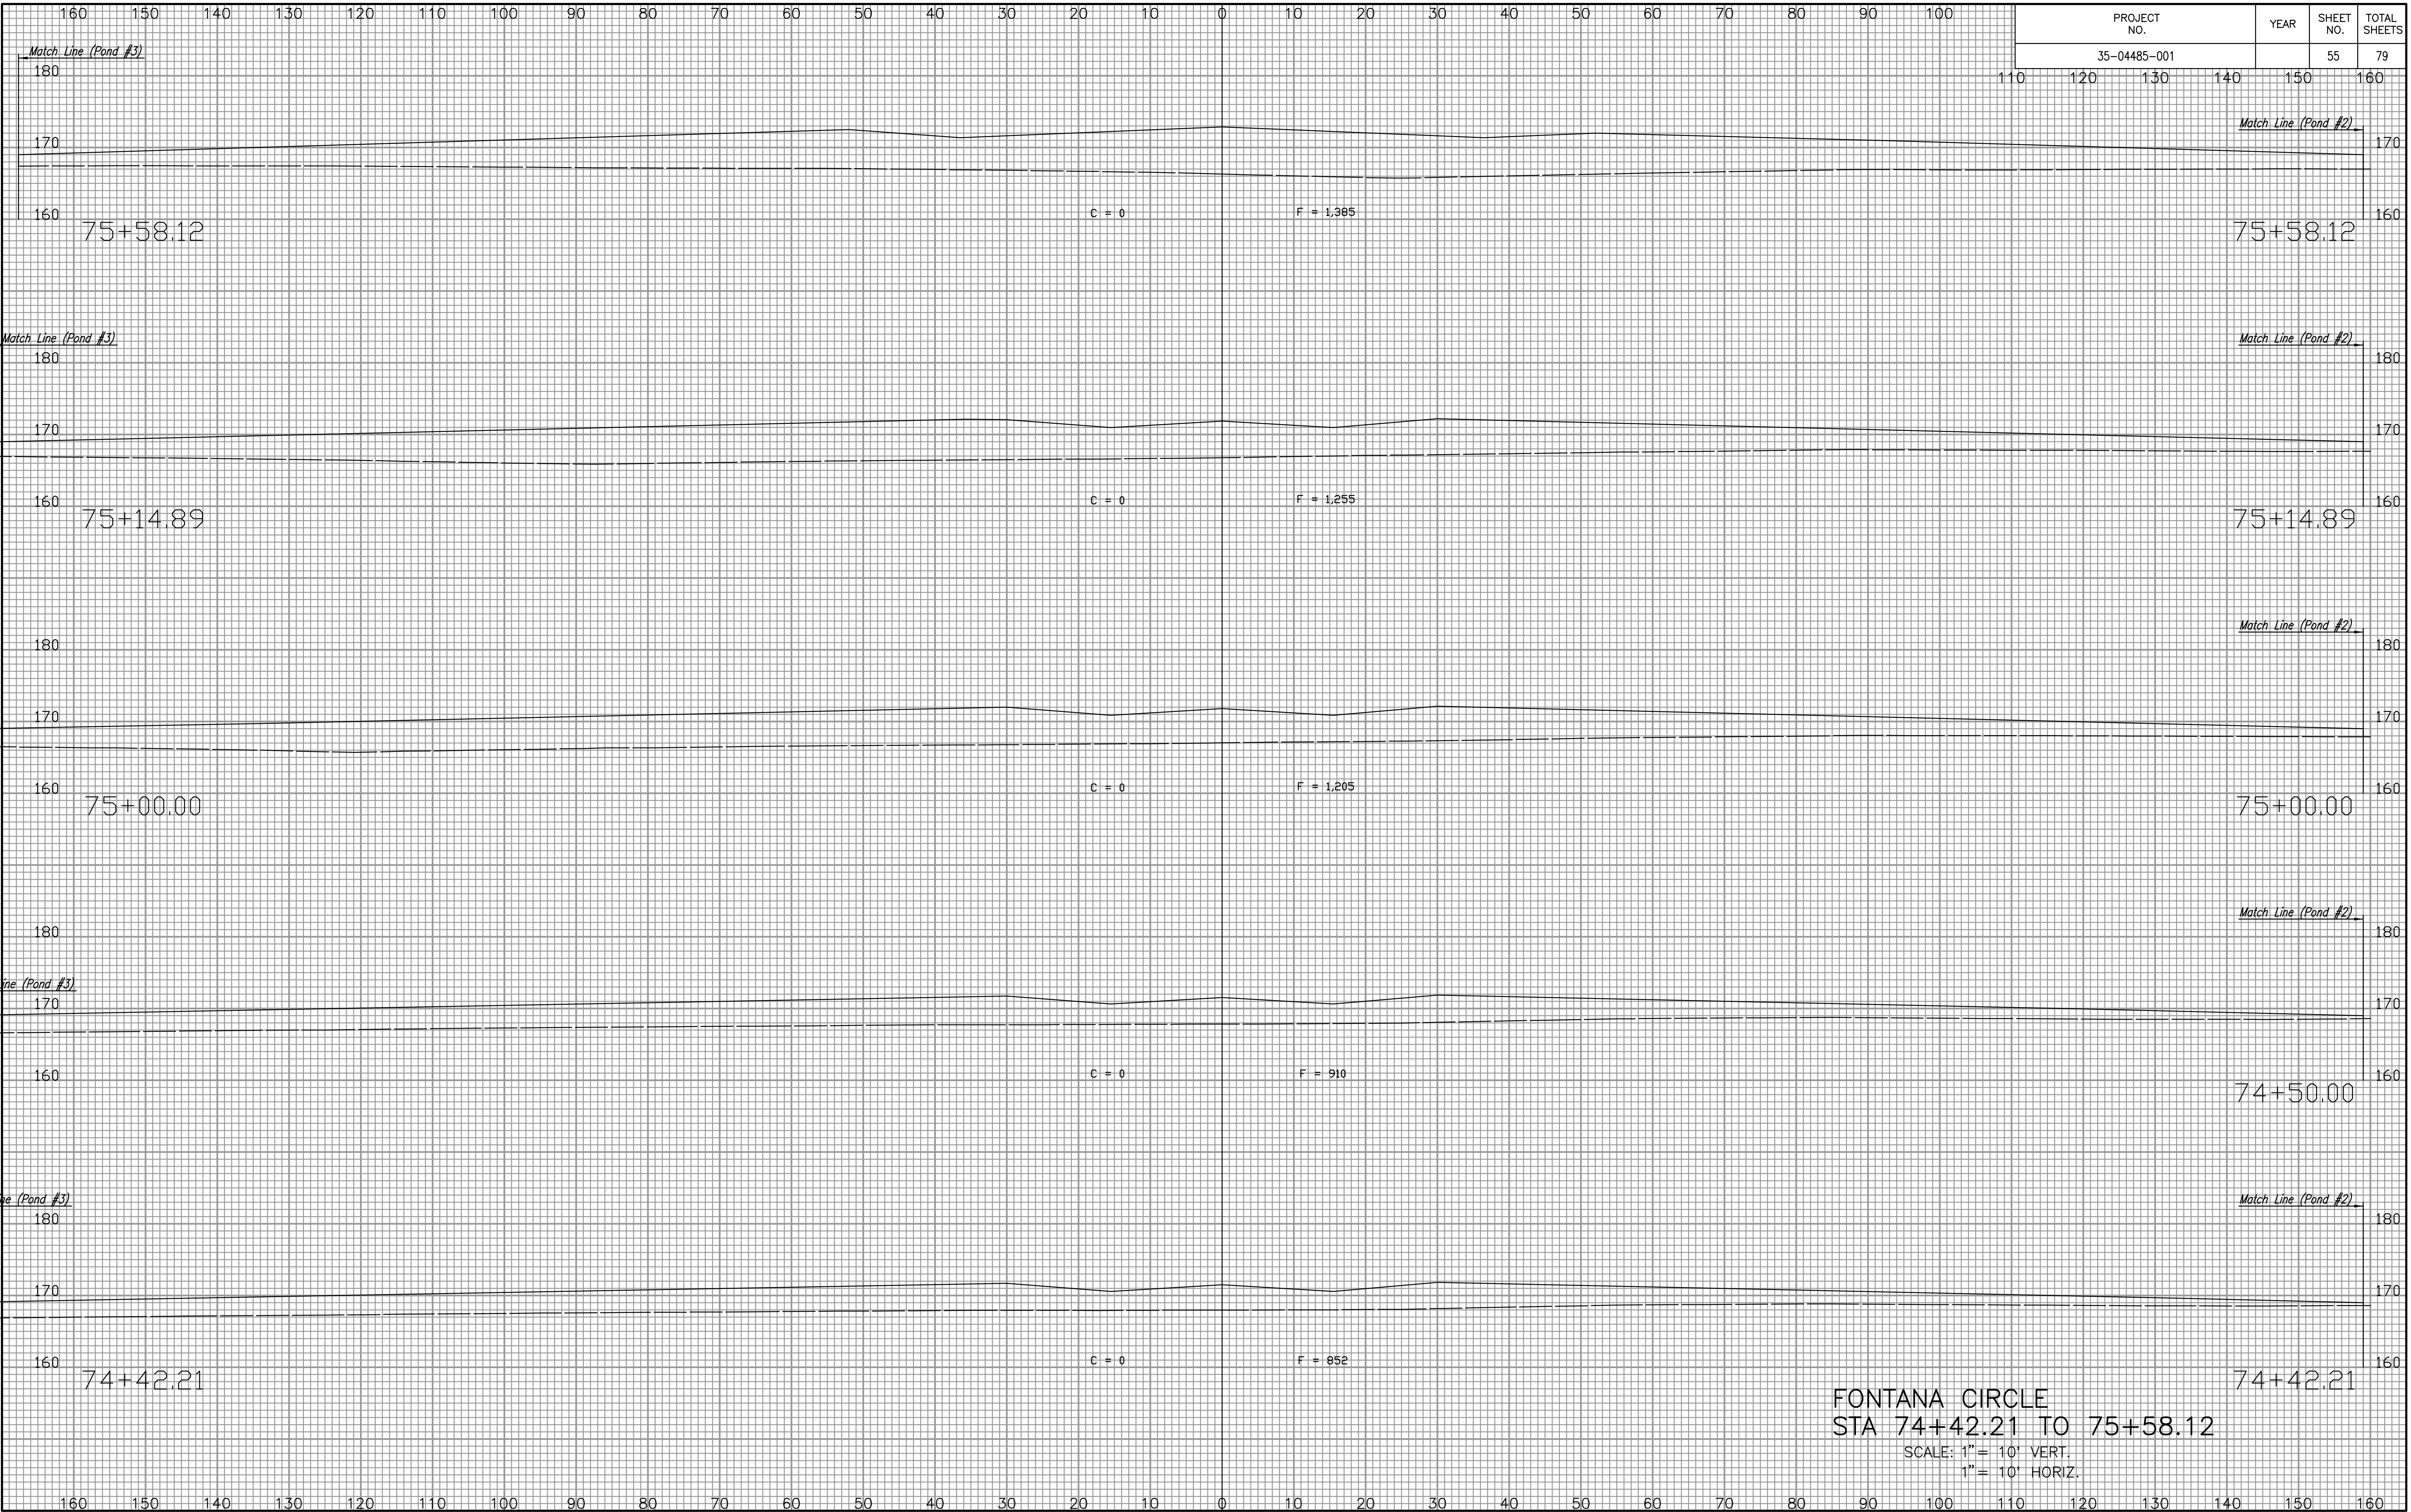

NOTE BOOK NO.	TEMPLATE AREAS CHECKED.

Sowed 12-14-2005 10:02:38 AM by BUS
 Plot Scale 1:12-14-2005 4:20:31 PM by RSL
 J:\SENTOU\2004\04485\2005-12-14 to City\3RD 236\DWG\55-CROSS SECTION

FONTANA CIRCLE
STA 74+42.21 TO 75+58.12
 SCALE: 1" = 10' VERT.
 1" = 10' HORIZ.